

STATE	PROJECT NO.	YEAR	SHEET NO.	TOTAL SHEETS
KANSAS	87 N-0660-01	2019	139	198




STREET IMPROVEMENTS FOR
MT. VERNON IMPROVEMENTS
 BROADWAY TO SOUTHEAST BLVD.

©2019 MKEC Engineering
 All Rights Reserved
 www.mkec.com
 These drawings and their contents, including, but not limited to, all concepts, designs, & lists are the exclusive property of MKEC Engineering (MKEC), and may not be used or reproduced in any way without the express consent of MKEC.

TRAFFIC DETOUR PLAN A (PH. 1)

PROJECT NO.	87 N-0660-01	
DATE	8/19/2019	
SCALE	1"=200'	
DESIGNED	DRAWN	CHECKED
JRA	RAM	JRA
NO.	REVISION	DATE

SHEET NO.
 139 OF 198

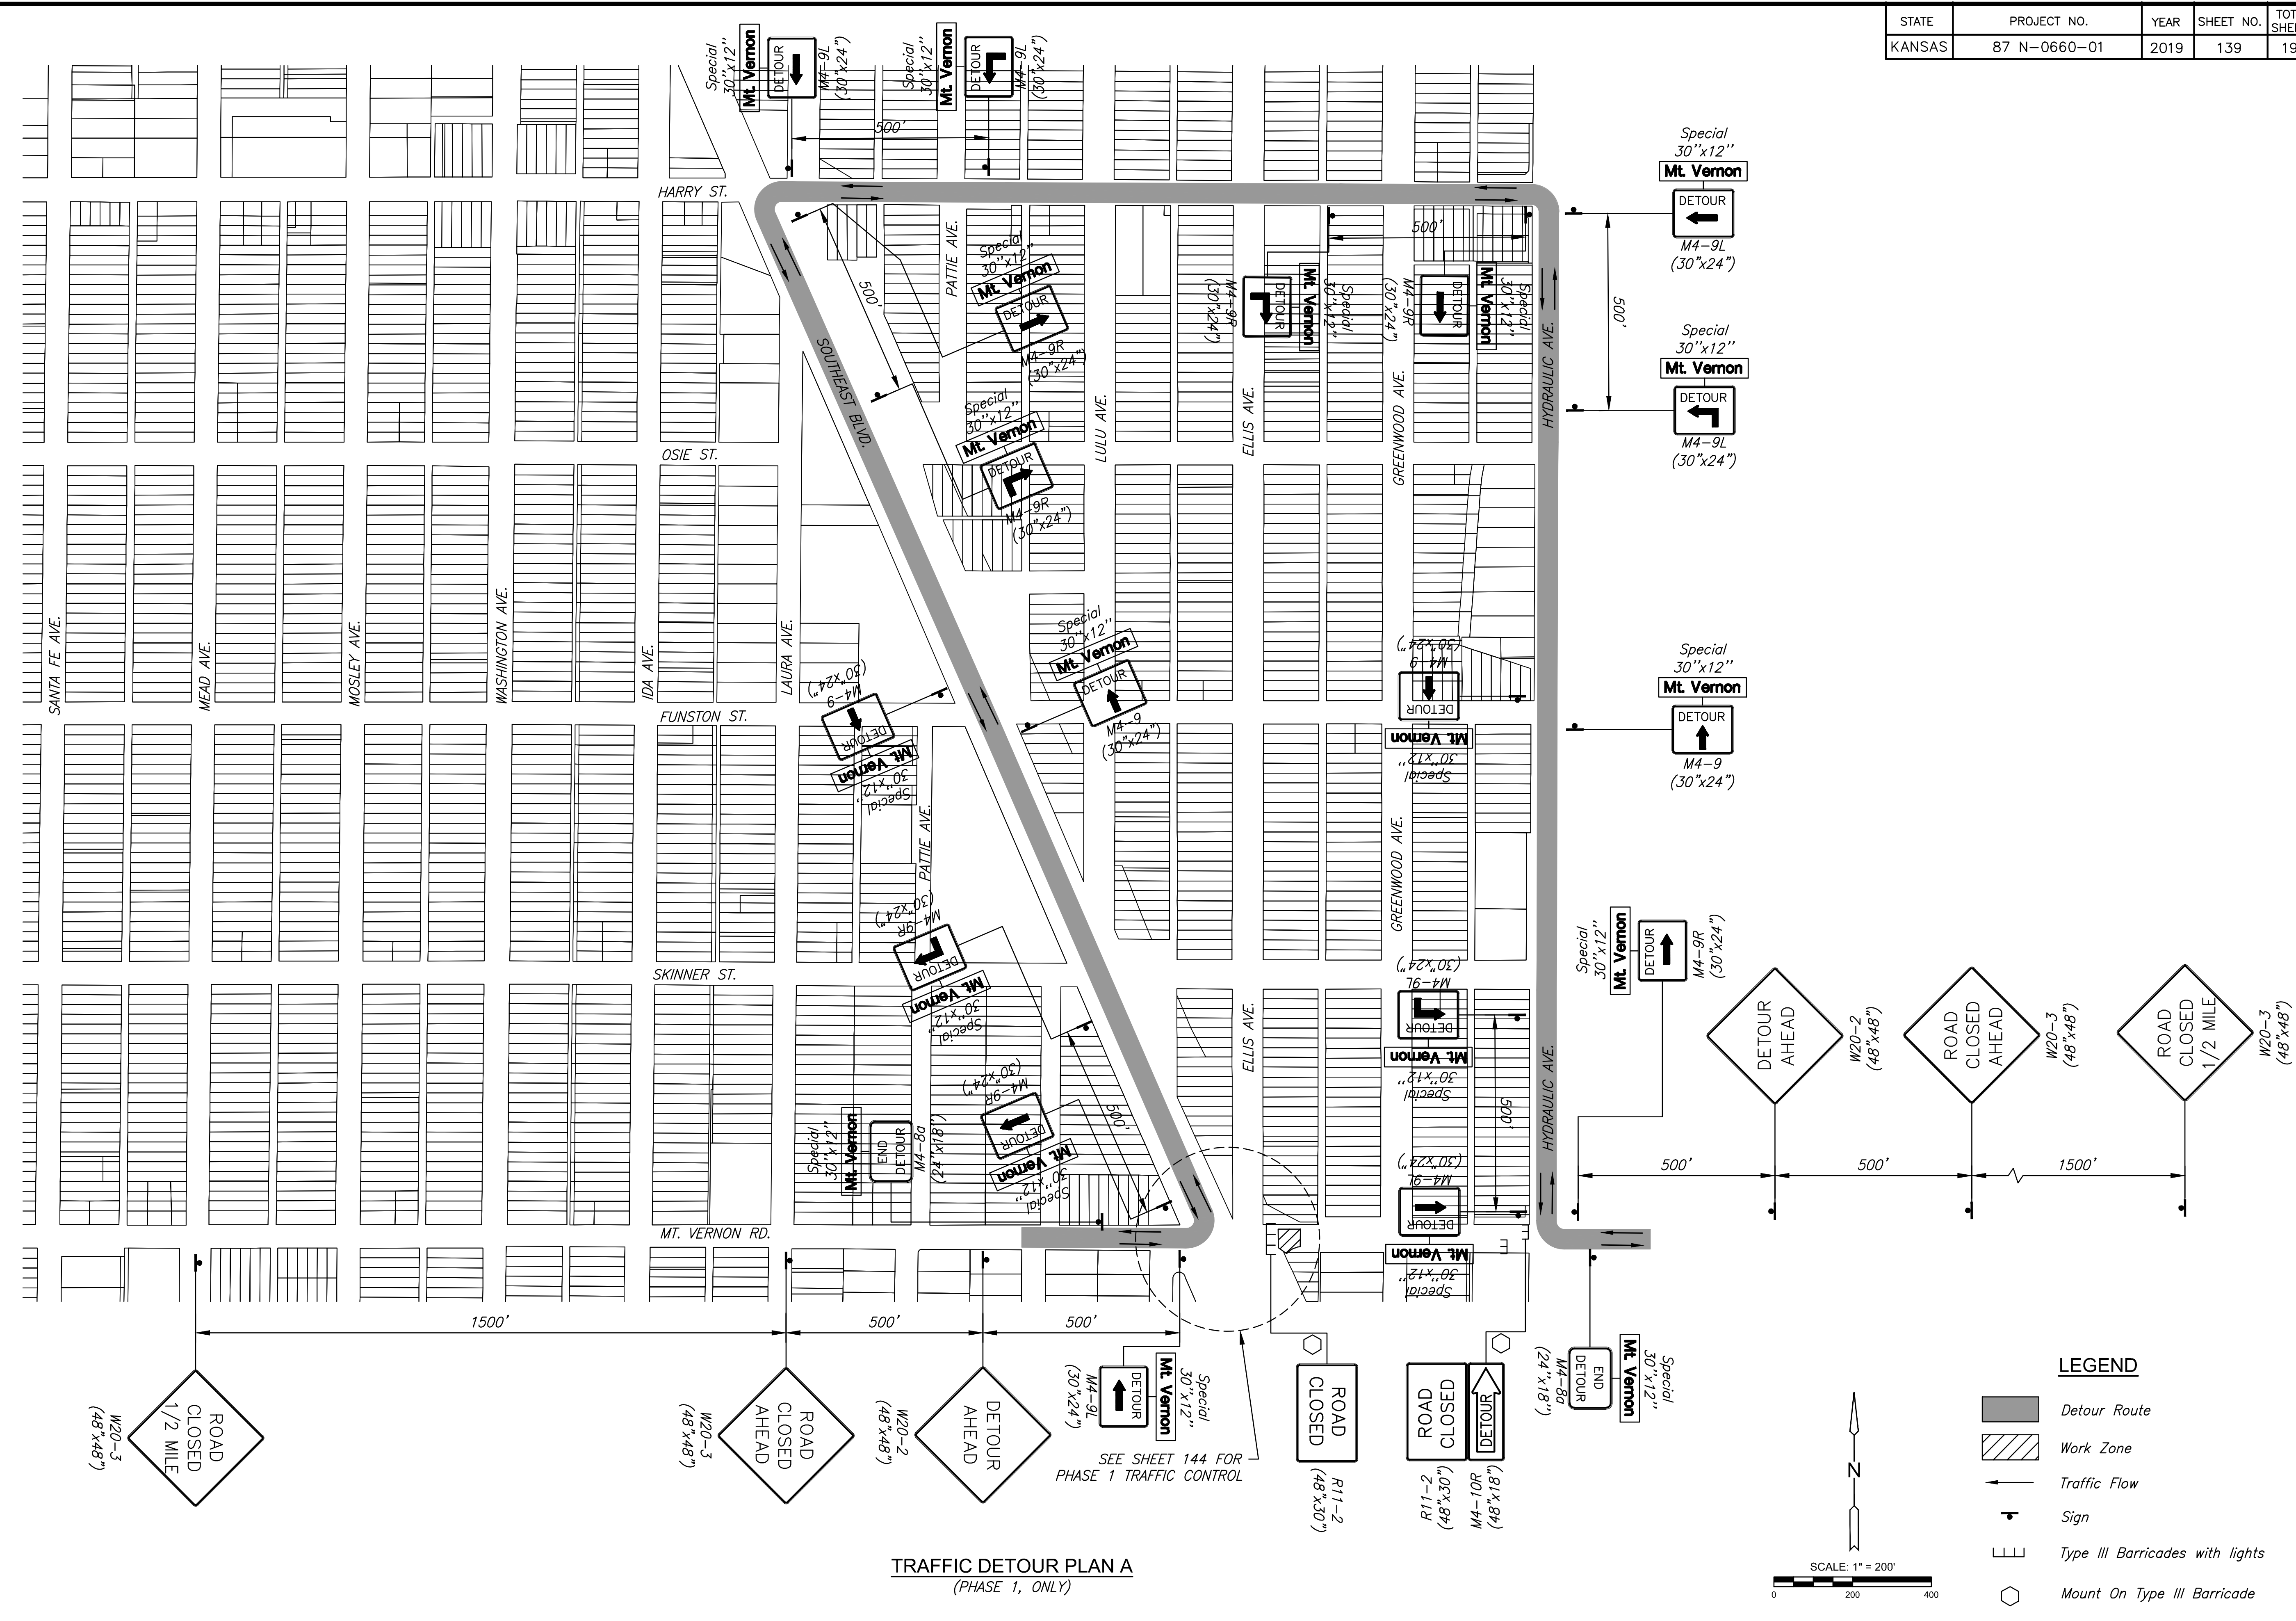

TRAFFIC DETOUR PLAN A
 (PHASE 1, ONLY)

SEE SHEET 144 FOR PHASE 1 TRAFFIC CONTROL

J:\CIVIL\87\390\DWG\TRAFFIC\87139A.TP1.DWG
 PLOTTED: Friday, August 23, 2019 @ 8:55:04 AM