

STATE	PROJECT NO.	YEAR	SHEET NO.	TOTAL SHEETS
KANSAS	87 N-0660-01	2019	142	198



STREET IMPROVEMENTS FOR  
**MT. VERNON IMPROVEMENTS**  
 BROADWAY TO SOUTHEAST BLVD.

©2019 MKEC Engineering All Rights Reserved  
 www.mkec.com  
 These drawings and their contents, including, but not limited to, all concepts, designs, & ideas are the exclusive property of MKEC Engineering (MKEC), and may not be used or reproduced in any way without the express consent of MKEC.

**TRAFFIC DETOUR PLAN D (PH. 9-10)**


PROJECT NO.	87 N-0660-01	
DATE	8/19/2019	
SCALE	1"=200'	
DESIGNED	DRAWN	CHECKED
JRA	RAM	JRA

NO.	REVISION	DATE

SHEET NO.

142 OF 198

≠ SOFT OR HARD CLOSURE DEPENDING ON CONSTRUCTION PHASE. R11-2 SIGNS MAY BE SWITCHED OUT WITH R11-4 SIGNS WHEN APPROPRIATE. SEE THREE-BLOCK PROGRESSION TRAFFIC CONTROL PLAN FOR FURTHER INFORMATION.

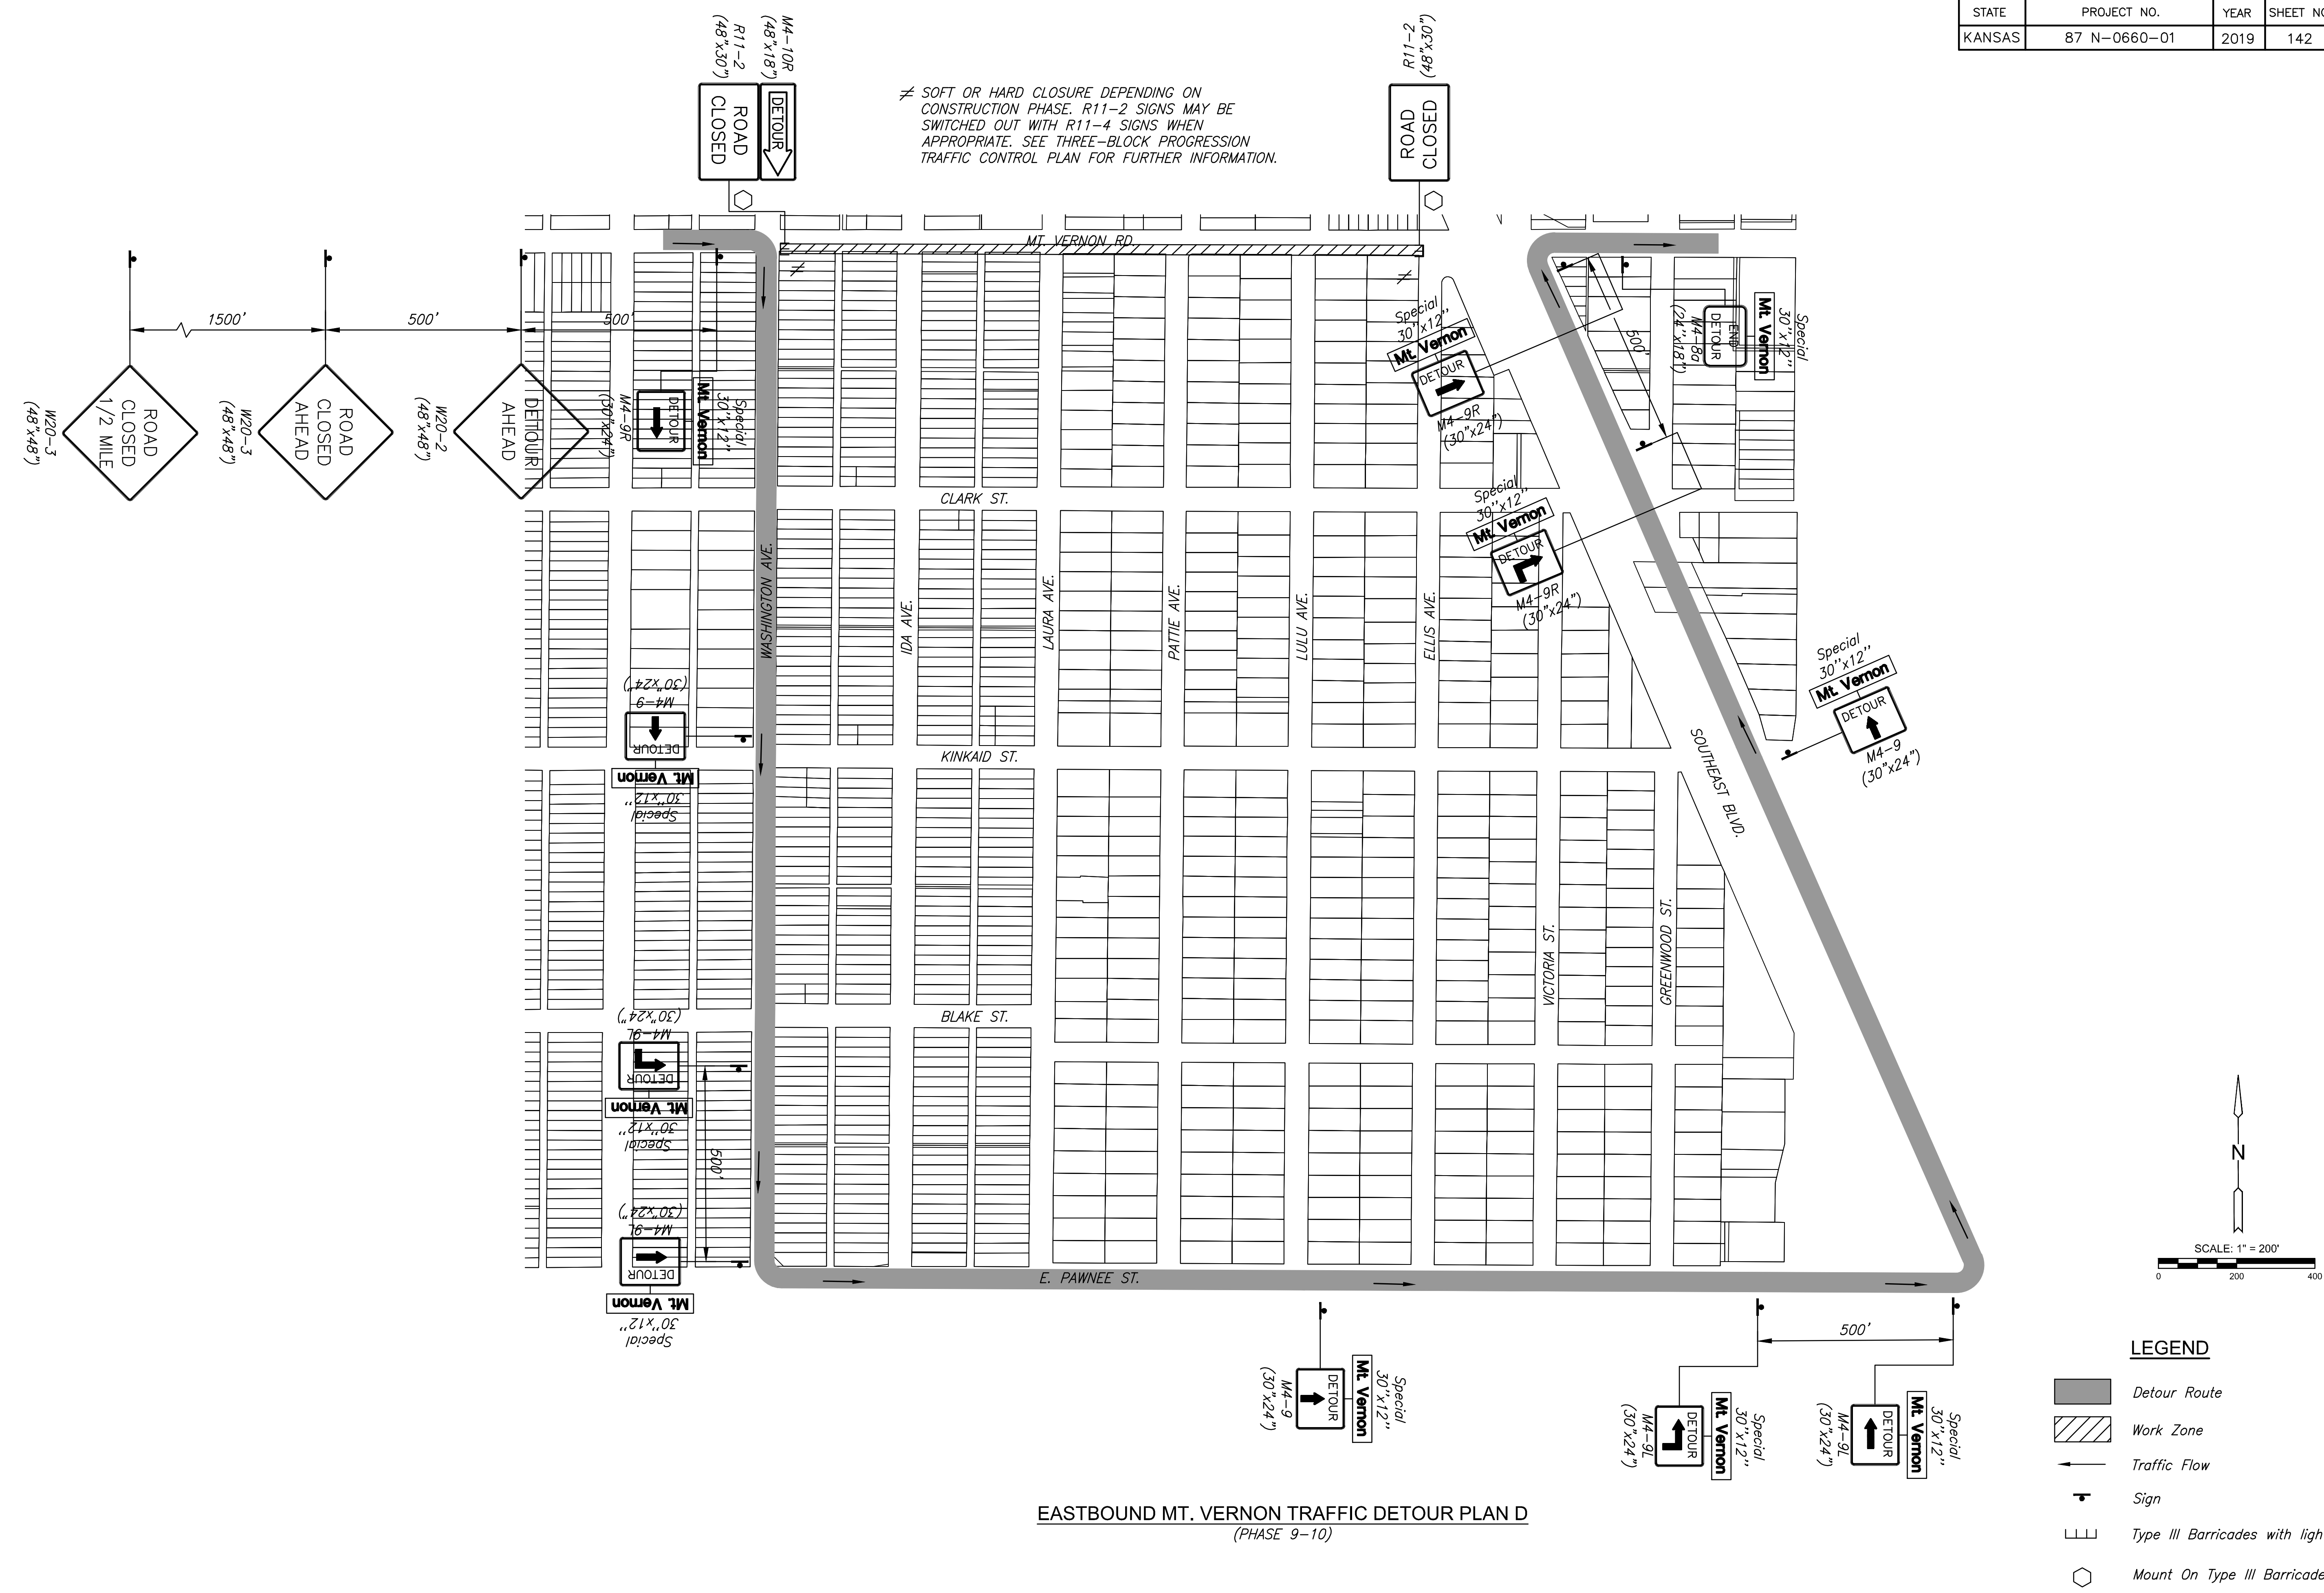

**EASTBOUND MT. VERNON TRAFFIC DETOUR PLAN D**  
 (PHASE 9-10)

- LEGEND**
- Detour Route
  - Work Zone
  - Traffic Flow
  - Sign
  - Type III Barricades with lights
  - Mount On Type III Barricade

J:\CIVIL\87\89\DWG\TRAFFIC\081381.TP105.DWG  
 PLOTTED: Friday, August 23, 2019 @ 04:15PM