


PLOTTED: Friday, August 23, 2019 @ 04:12PM

J:\CIVIL\18139\DWG\18139T05A.DWG


STATE	PROJECT NO.	YEAR	SHEET NO.	TOTAL SHEETS
KANSAS	87 N-0660-01	2019	144	198

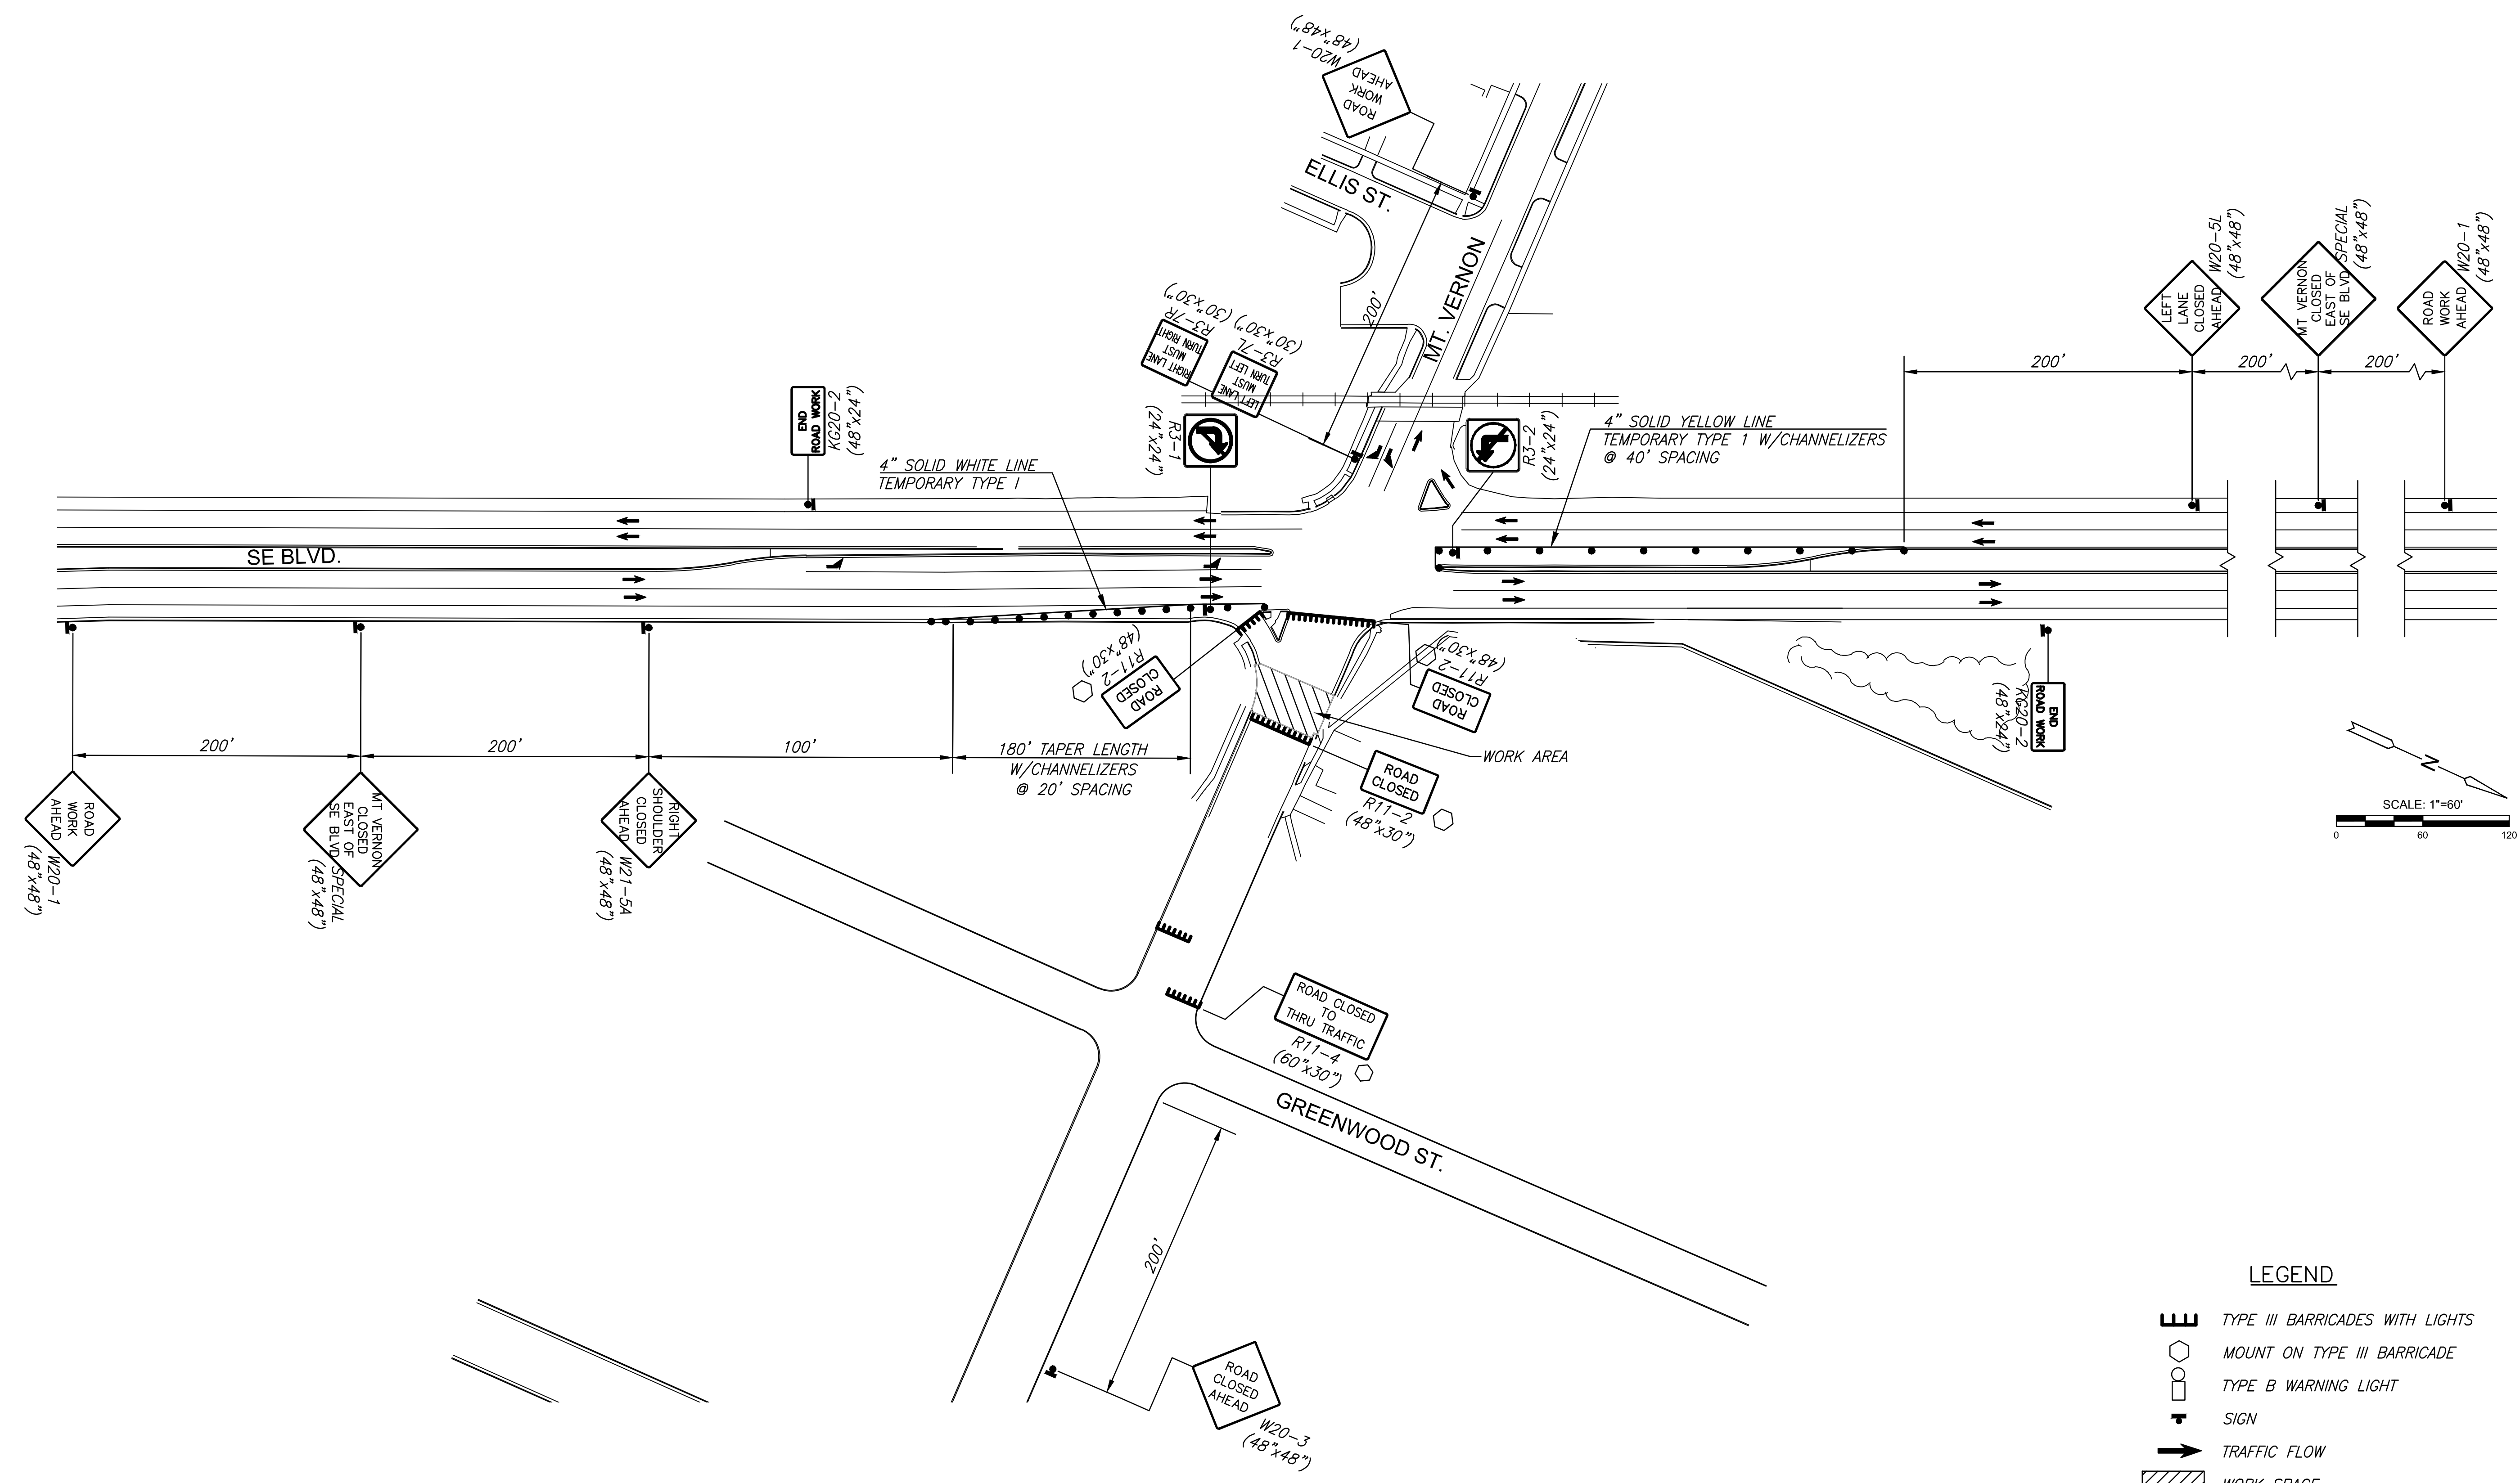

TRAFFIC CONTROL PLAN - PHASE 1

**LEGEND**

	TYPE III BARRICADES WITH LIGHTS
	MOUNT ON TYPE III BARRICADE
	TYPE B WARNING LIGHT
	SIGN
	TRAFFIC FLOW
	WORK SPACE
	CONSTRUCTION COMPLETED
	CHANNELIZER
	TEMPORARY ASPHALT PAVEMENT. SEE SHEET ___.

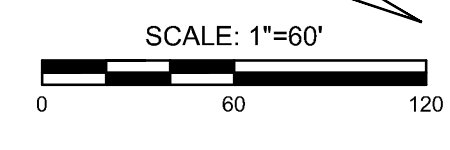

STREET IMPROVEMENTS FOR  
**MT. VERNON IMPROVEMENTS**  
BROADWAY TO SOUTHEAST BLVD.

©2019 MKEC Engineering All Rights Reserved www.mkec.com  
These drawings and their contents, including, but not limited to, all concepts, designs, & ideas are the exclusive property of MKEC Engineering (MKEC), and may not be used or reproduced in any way without the express consent of MKEC.

**TRAFFIC CONTROL PLAN - PHASE 1**

PROJECT NO.	87 N-0660-01
DATE	8/19/2019
SCALE	#\"/>

DESIGNED	DRAWN	CHECKED
JRA	WNJ	JRA

NO.	REVISION	DATE

SHEET NO.  
144 OF 198