

PLOTTED: Friday, August 23, 2019 @ 04:12PM

J:\CIVIL\18139\DWG\TC0811391\081391.DWG

STATE	PROJECT NO.	YEAR	SHEET NO.	TOTAL SHEETS
KANSAS	87 N-0660-01	2019	145	198



STREET IMPROVEMENTS FOR
MT. VERNON IMPROVEMENTS
BROADWAY TO SOUTHEAST BLVD.



©2019 MKEC Engineering All Rights Reserved
 These drawings and their contents, including, but not limited to, all concepts, designs, & ideas are the exclusive property of MKEC Engineering (MKEC), and may not be used or reproduced in any way without the express consent of MKEC.

TRAFFIC CONTROL PLAN - MT. VERNON (PH. 2-3)

PROJECT NO.	87 N-0660-01	
DATE	8/19/2019	
SCALE	1"=60'	
DESIGNED	DRAWN	CHECKED
JRA	WNJ	JRA

NO.	REVISION	DATE

SHEET NO.
145 OF 198

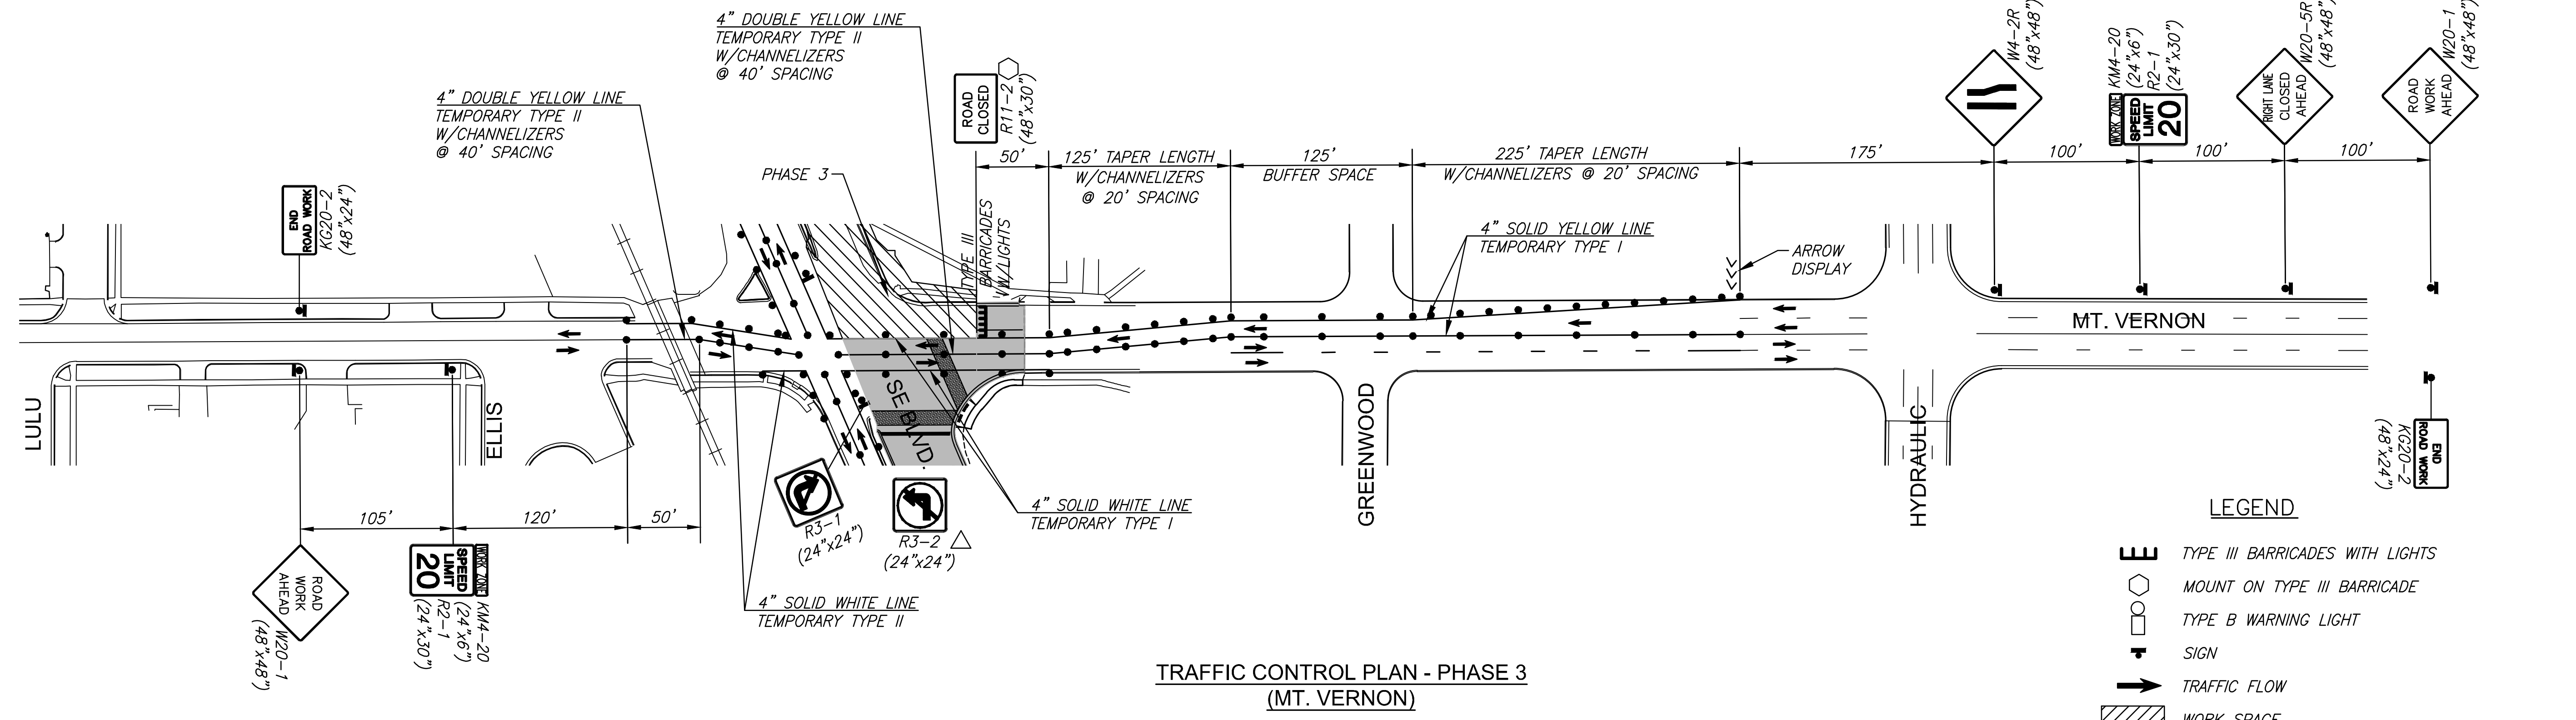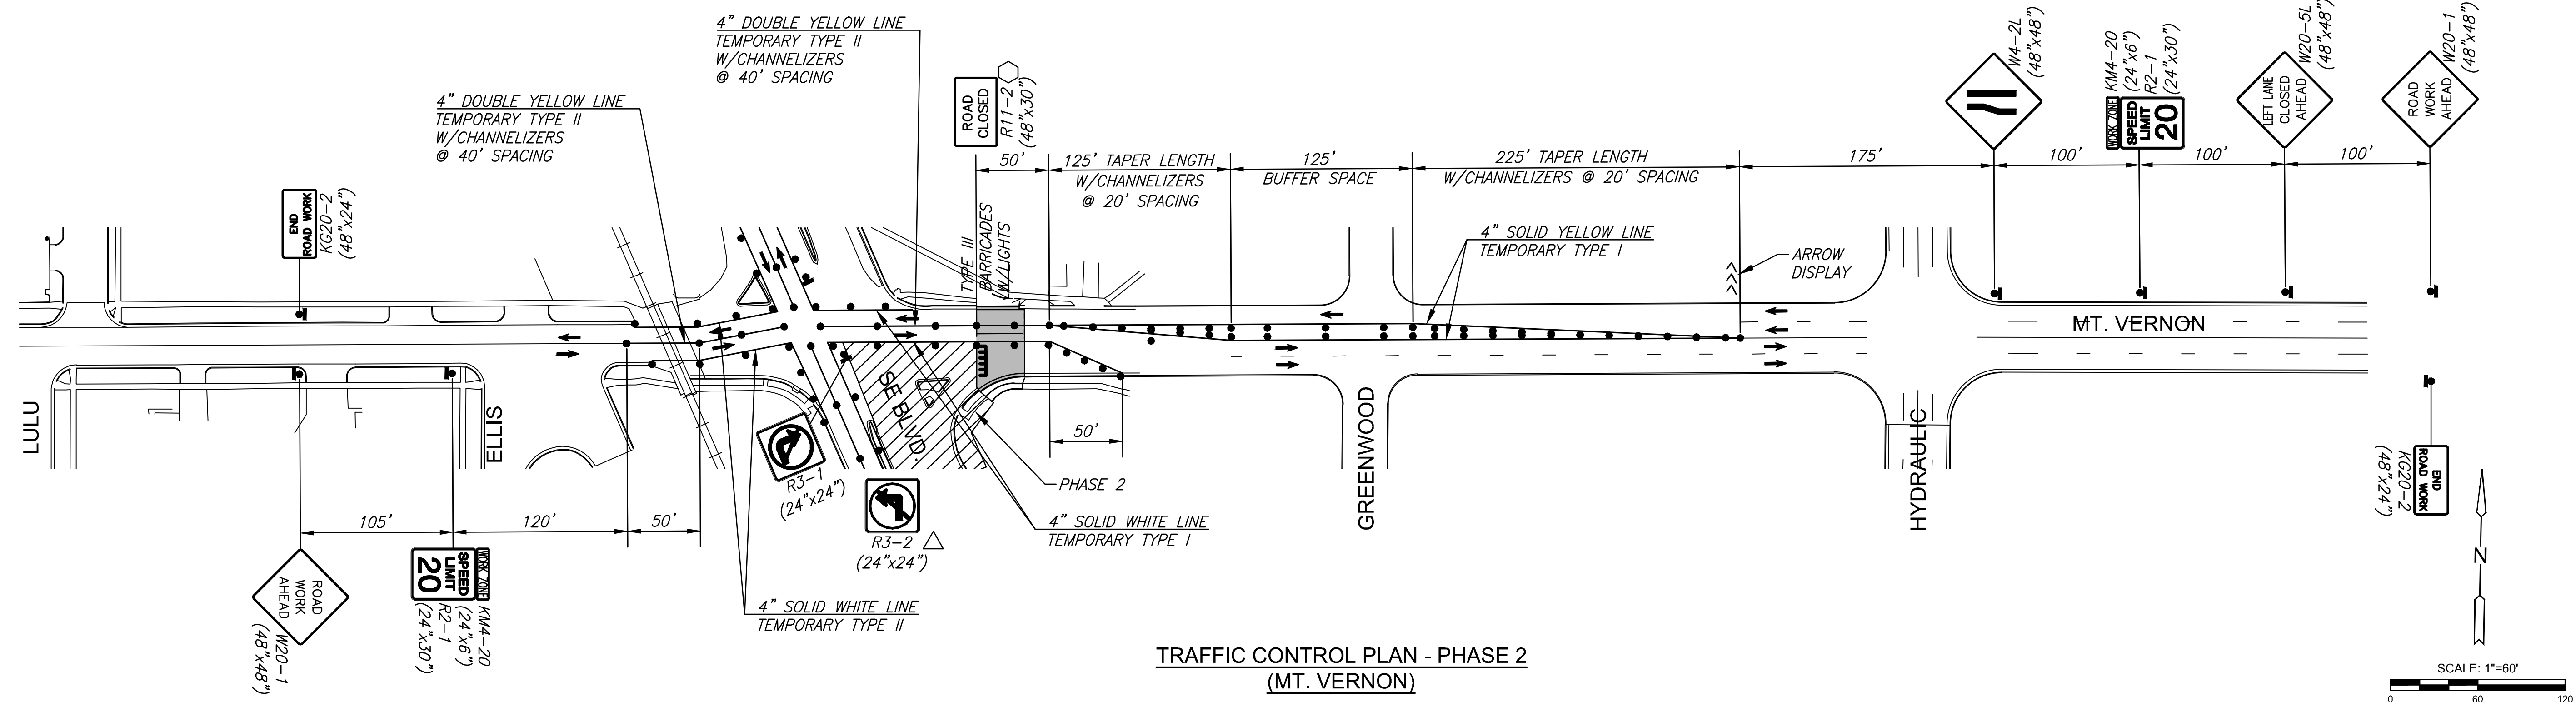

- LEGEND**
- TYPE III BARRICADES WITH LIGHTS
 - MOUNT ON TYPE III BARRICADE
 - TYPE B WARNING LIGHT
 - SIGN
 - TRAFFIC FLOW
 - WORK SPACE
 - CONSTRUCTION COMPLETED
 - CHANNELIZER
 - TEMPORARY ASPHALT PAVEMENT. SEE TRAFFIC CONTROL GENERAL NOTES.
 - ERECT TWO SIGNS FOR EACH APPROACH (8 TOTAL), ONE SIGN ON EACH APPROACH TO BE MOUNTED ON TRAFFIC SIGNAL MAST ARM OR SPAN WIRE.