



STATE	PROJECT NO.	YEAR	SHEET NO.	TOTAL SHEETS
KANSAS	87 N-0660-01	2019	146	198

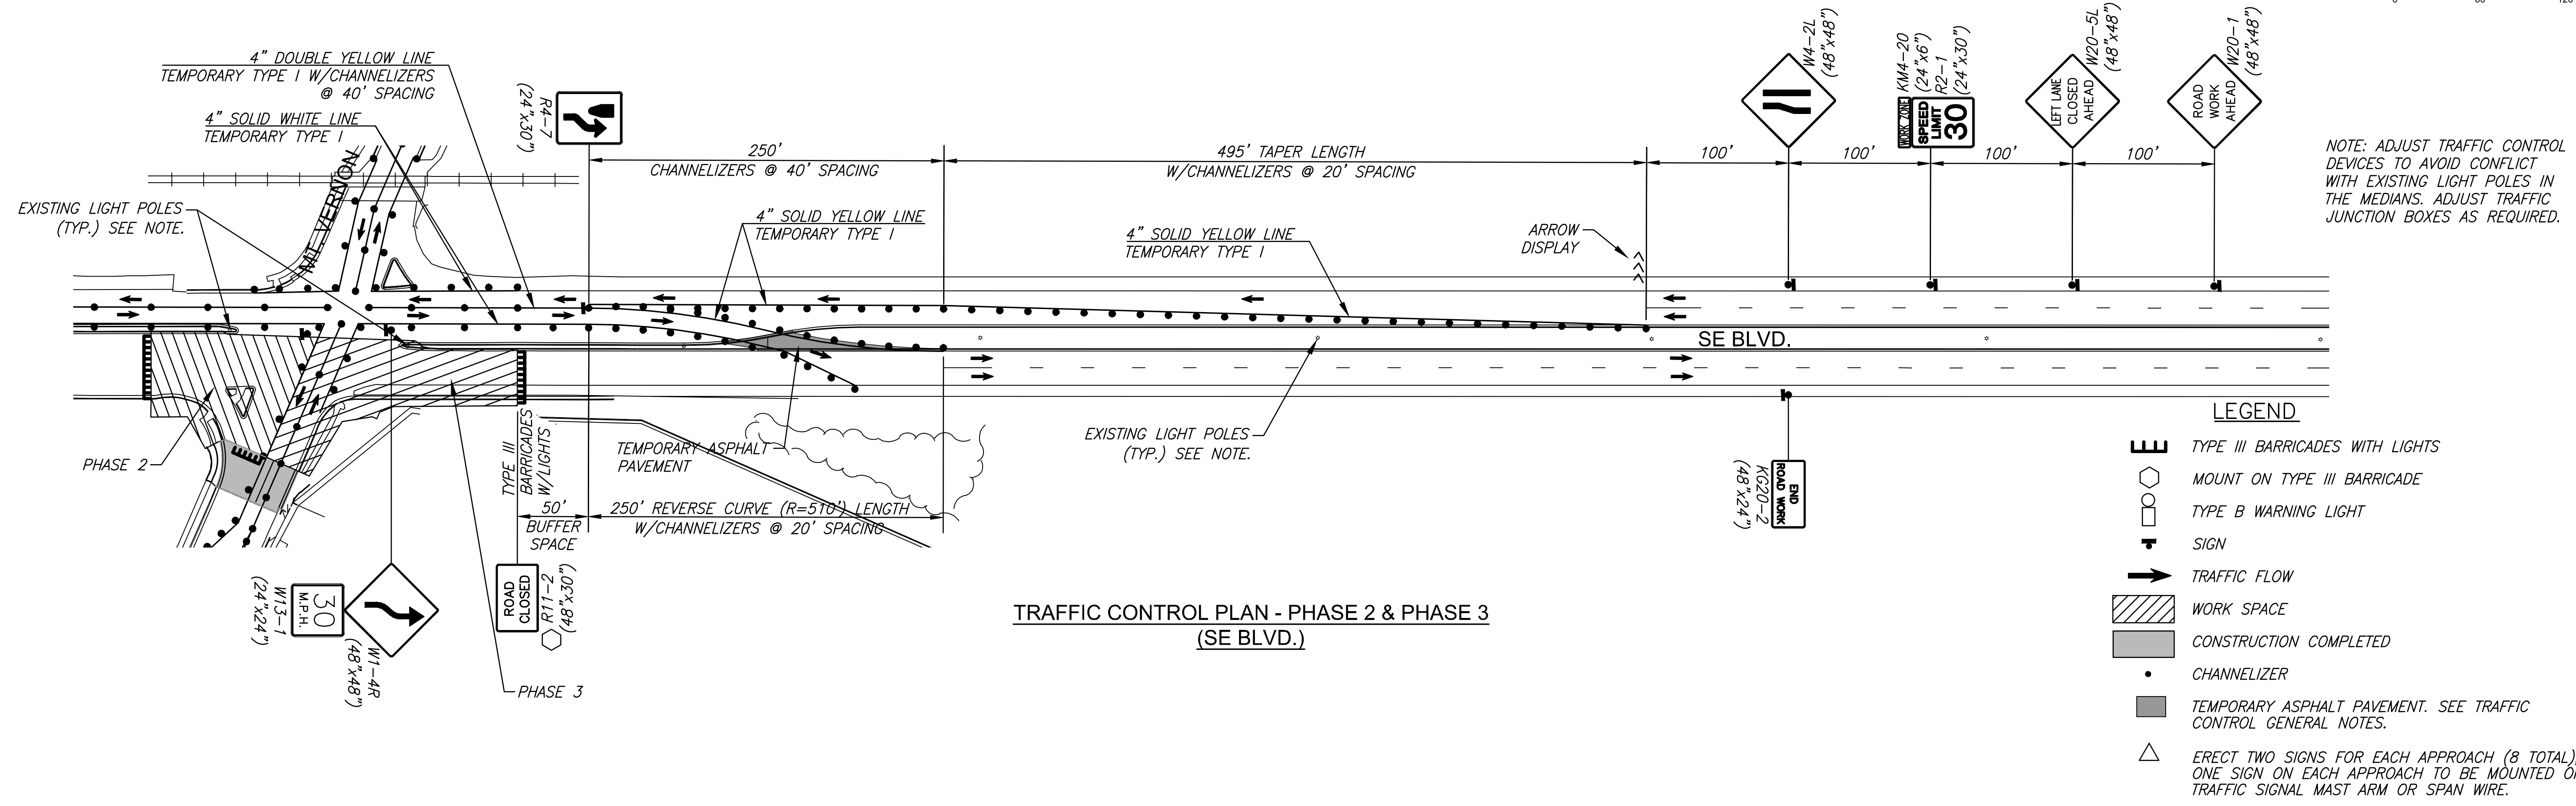

STREET IMPROVEMENTS FOR
MT. VERNON IMPROVEMENTS
BROADWAY TO SOUTHEAST BLVD.

PLOTTED: Friday, August 23, 2019 @ 04:13PM

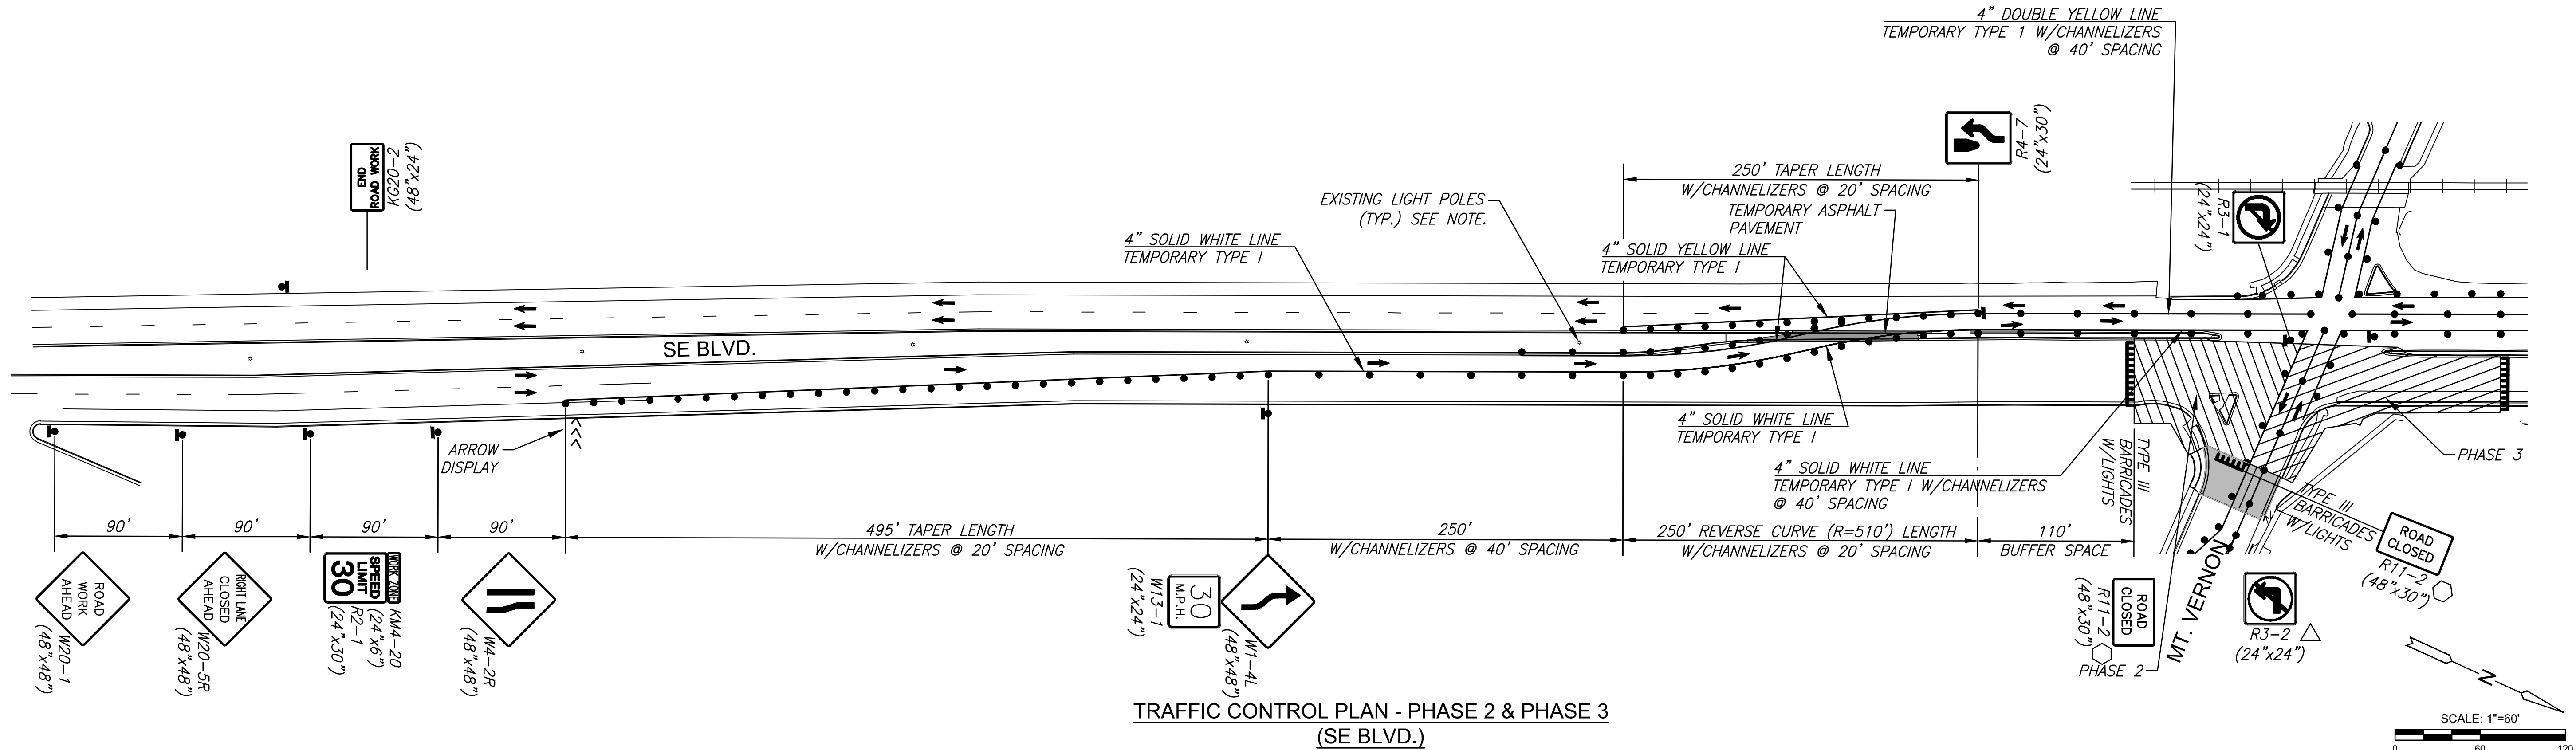

LEGEND

	TYPE III BARRICADES WITH LIGHTS
	MOUNT ON TYPE III BARRICADE
	TYPE B WARNING LIGHT
	SIGN
	TRAFFIC FLOW
	WORK SPACE
	CONSTRUCTION COMPLETED
	CHANNELIZER
	TEMPORARY ASPHALT PAVEMENT. SEE TRAFFIC CONTROL GENERAL NOTES.
	ERECT TWO SIGNS FOR EACH APPROACH (8 TOTAL), ONE SIGN ON EACH APPROACH TO BE MOUNTED ON TRAFFIC SIGNAL MAST ARM OR SPAN WIRE.

NOTE: ADJUST TRAFFIC CONTROL DEVICES TO AVOID CONFLICT WITH EXISTING LIGHT POLES IN THE MEDIANS. ADJUST TRAFFIC JUNCTION BOXES AS REQUIRED.



©2019 MKEC Engineering All Rights Reserved
 These drawings and their contents, including, but not limited to, all concepts, designs, & lists are the exclusive property of MKEC Engineering (MKEC), and may not be used or reproduced in any way without the express consent of MKEC.

TRAFFIC CONTROL PLAN - SE BLVD. (PH. 2-3)

PROJECT NO.	87 N-0660-01	
DATE	8/19/2019	
SCALE	1"=60'	
DESIGNED	DRAWN	CHECKED
JRA	WNJ	JRA
NO.	REVISION	DATE
SHEET NO.		
146 OF 198		