


PLOTTED: Friday, August 23, 2019 @ 08:13PM

STATE	PROJECT NO.	YEAR	SHEET NO.	TOTAL SHEETS
KANSAS	87 N-0660-01	2019	15	198

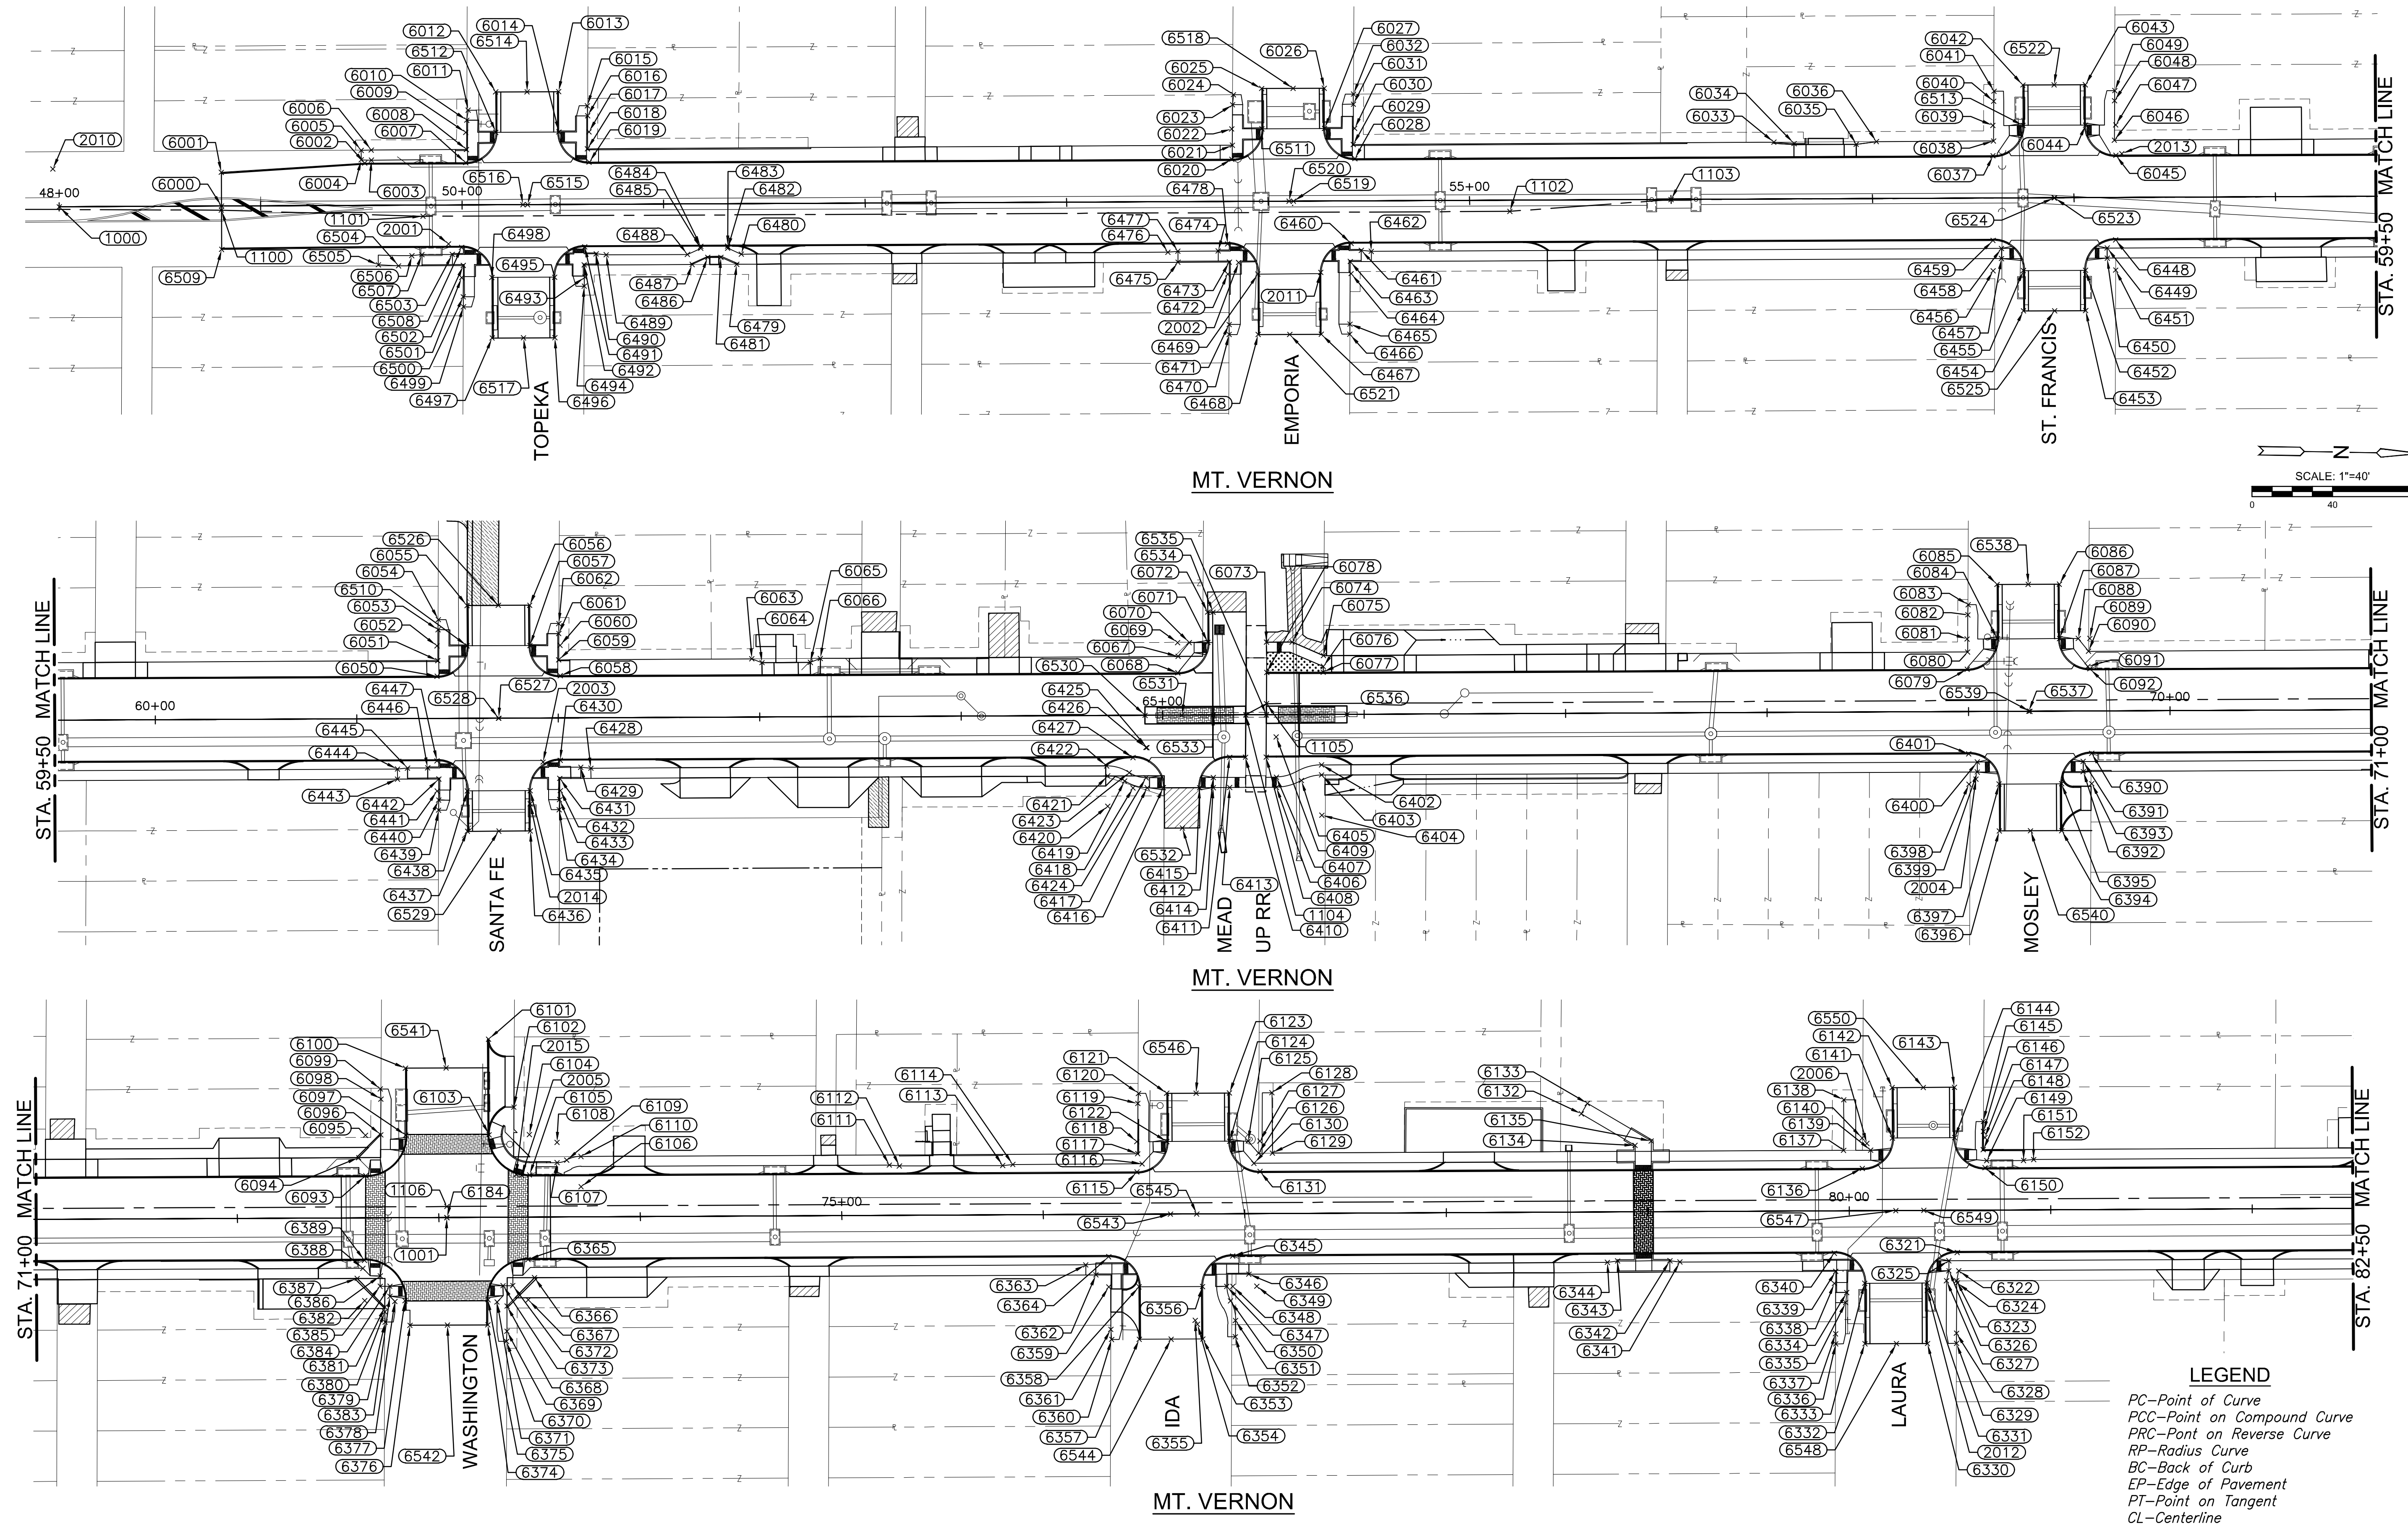

STREET IMPROVEMENTS FOR
MT. VERNON IMPROVEMENTS
 BROADWAY TO SOUTHEAST BLVD.

©2019 MKEC Engineering All Rights Reserved
 www.mkec.com
 These drawings and their contents, including, but not limited to, all concepts, designs, & lists are the exclusive property of MKEC Engineering (MKEC), and may not be used or reproduced in any way without the express consent of MKEC.

PAVING BUBBLE MAP

PROJECT NO.	87 N-0660-01		
DATE	8/19/2019		
SCALE	1"=40'		
DESIGNED	DRAWN	CHECKED	
JRA	WNJ	JRA	
NO.	REVISION	DATE	
SHEET NO.			

15 OF 198

J:\CIVIL\87\87N0660\PAV\87N0660-01.DWG

- LEGEND**
- PC-Point of Curve
 - PCC-Point on Compound Curve
 - PRC-Point on Reverse Curve
 - RP-Radius Curve
 - BC-Back of Curb
 - EP-Edge of Pavement
 - PT-Point on Tangent
 - CL-Centerline
 - BL-Baseline
 - PE-Pavement Edge