
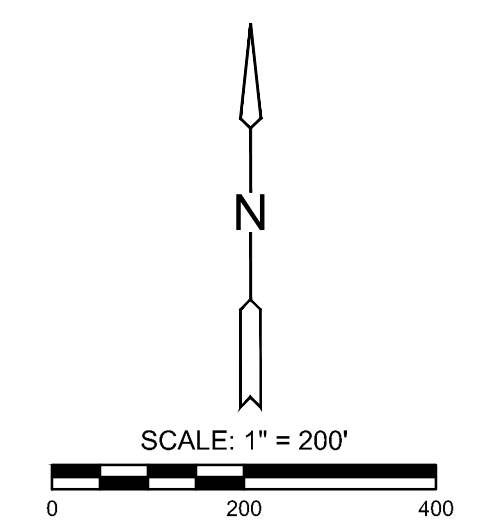


PLOTED: Friday, August 23, 2019 @ 04:32PM

J:\CIVIL\1819\DWG\DRANK\1819-001.DWG

STATE	PROJECT NO.	YEAR	SHEET NO.	TOTAL SHEETS
KANSAS	87 N-0660-01	2019	162	198

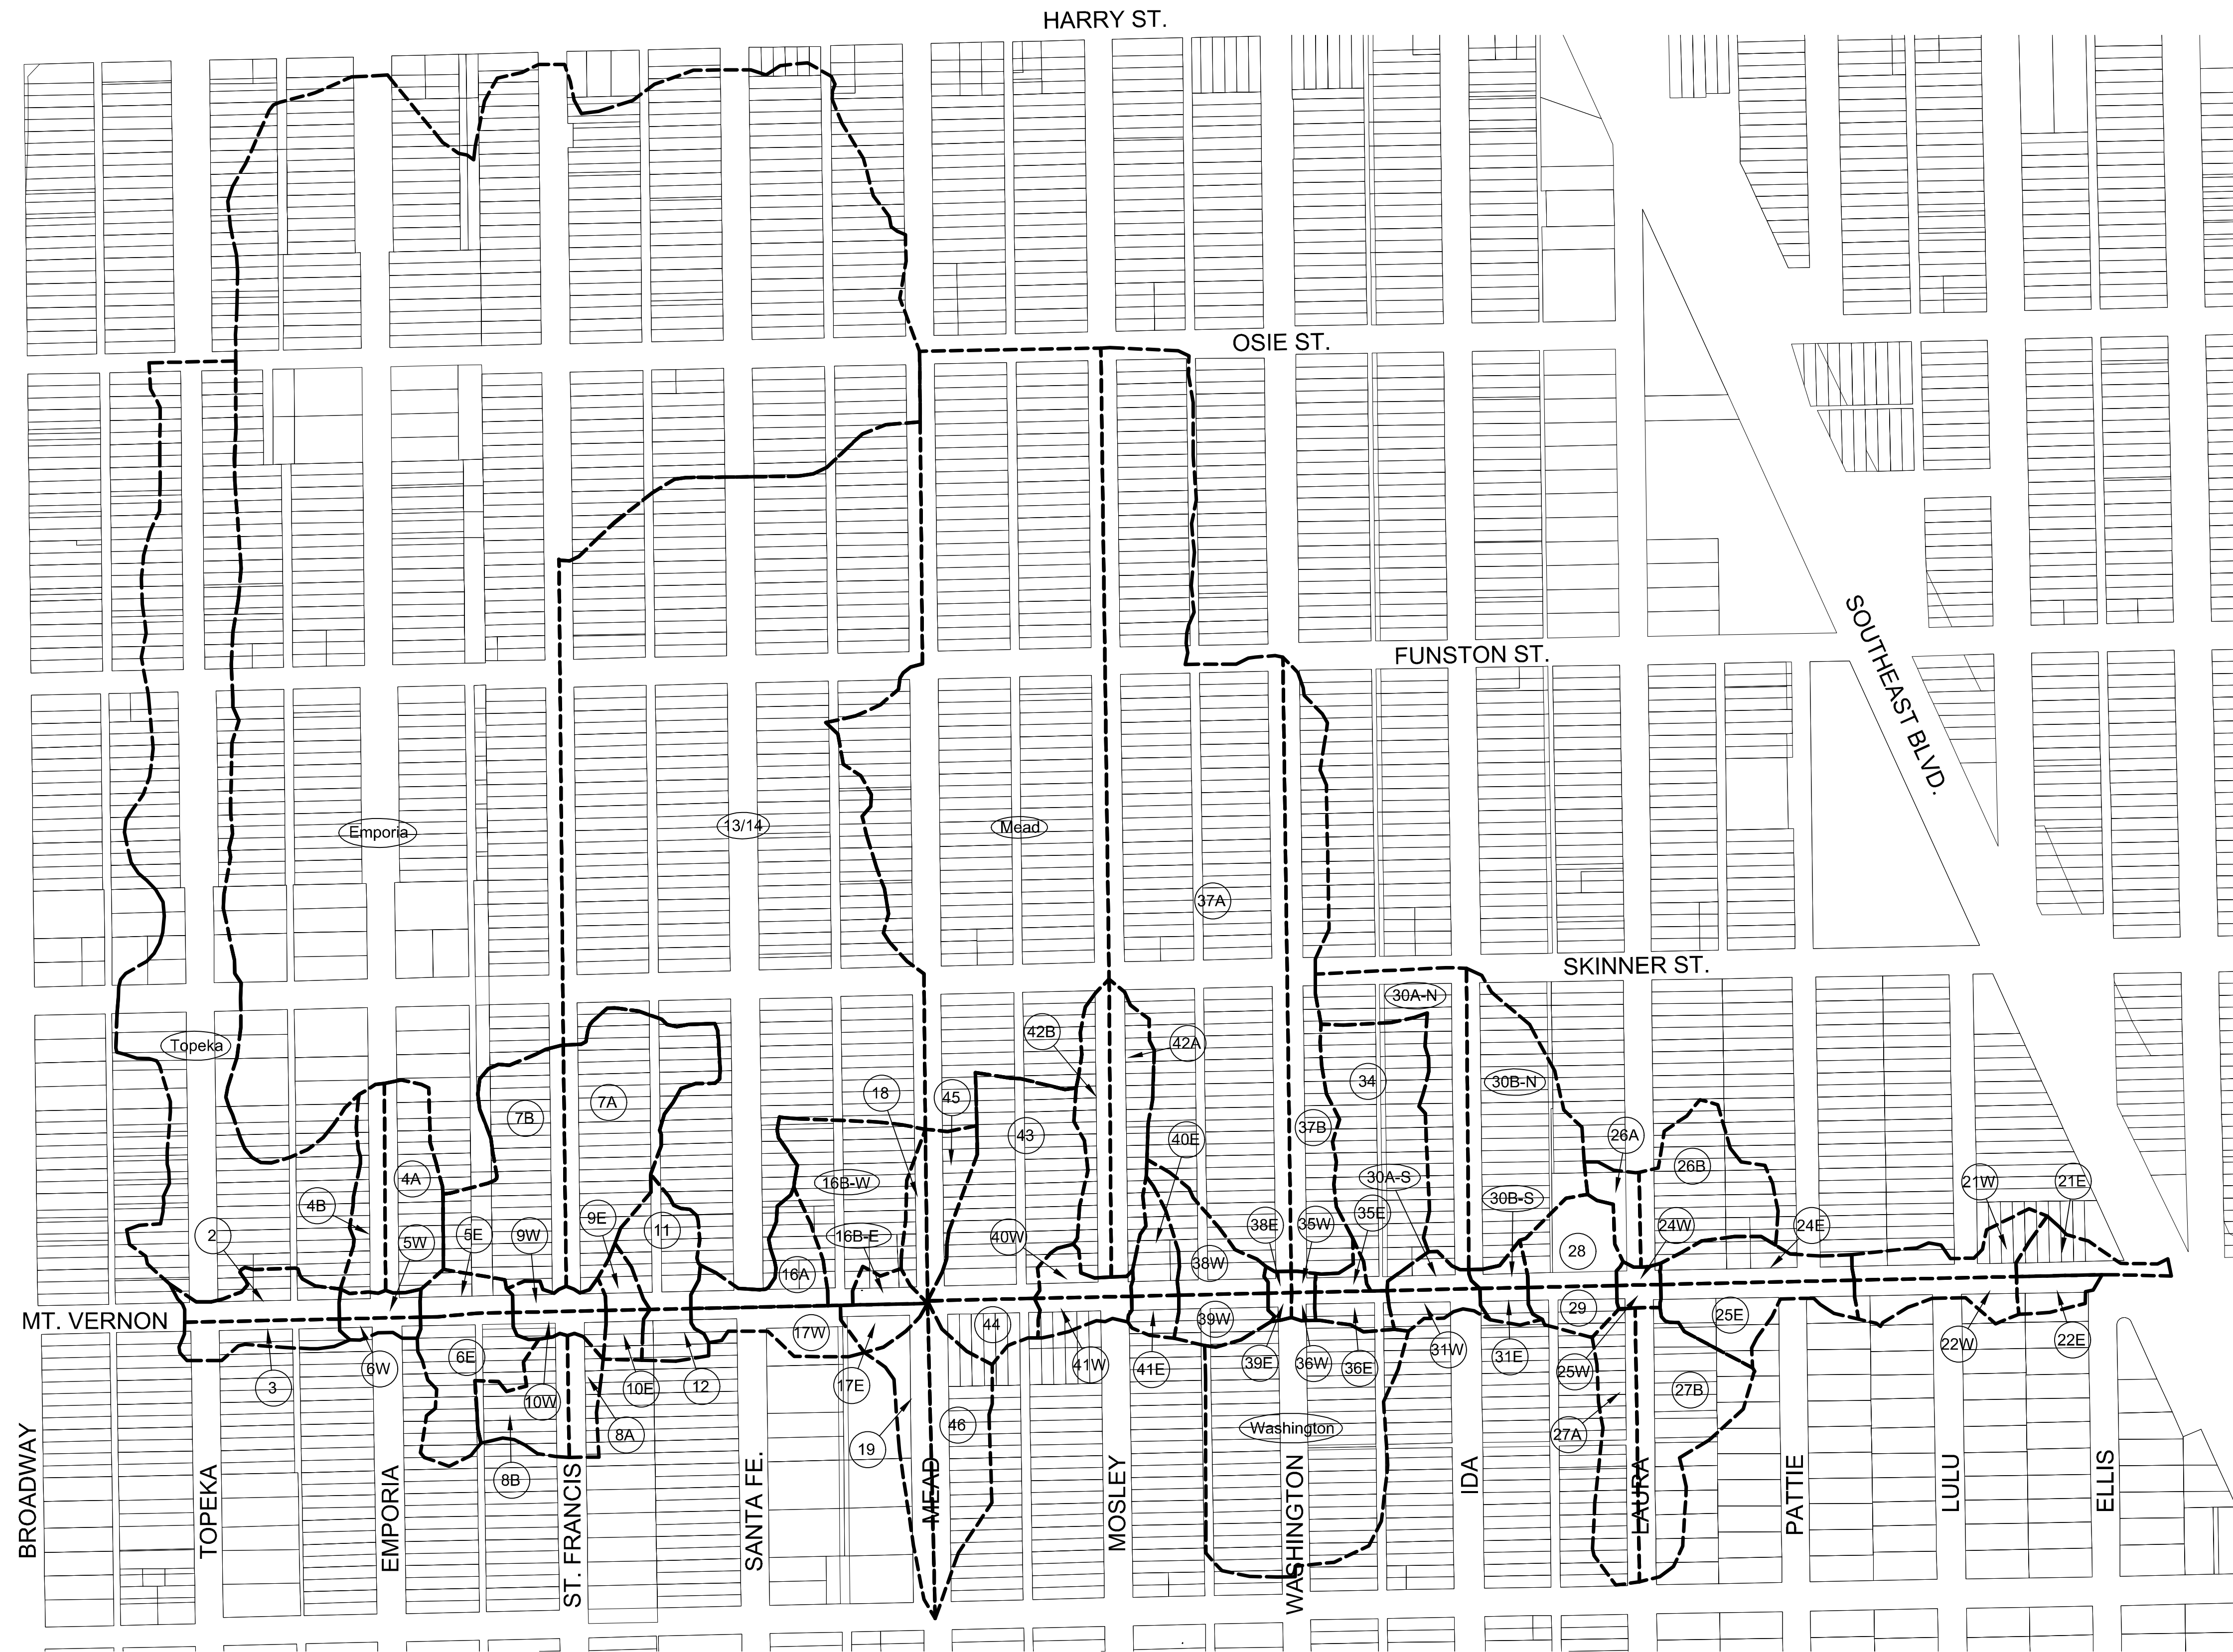

LEGEND	
(A)	= Drainage Basin Number
(Mead)	= Drainage Basins Served by Existing Storm in named Street
---	= Drainage Basin Boundary
→	= Direction of Flow
2.02	= Drainage Basin Area (Acres)
---	= Proposed or Existing Storm Sewer

STREET IMPROVEMENTS FOR  
**MT. VERNON IMPROVEMENTS**  
BROADWAY TO SOUTHEAST BLVD.

©2019 MKEC Engineering All Rights Reserved www.mkec.com  
These drawings and their contents, including, but not limited to, all concepts, designs, & lists are the exclusive property of MKEC Engineering (MKEC), and may not be used or reproduced in any way without the express consent of MKEC.

**DRAINAGE MAP - OVERALL**

PROJECT NO.	87 N-0660-01	
DATE	8/19/2019	
SCALE	1"=200'	
DESIGNED	DRAWN	CHECKED
JRA	RAM	JRA
NO.	REVISION	DATE

SHEET NO.  
162 OF 198