



STATE	PROJECT NO.	YEAR	SHEET NO.	TOTAL SHEETS
KANSAS	87 N-0660-01	2019	163	198

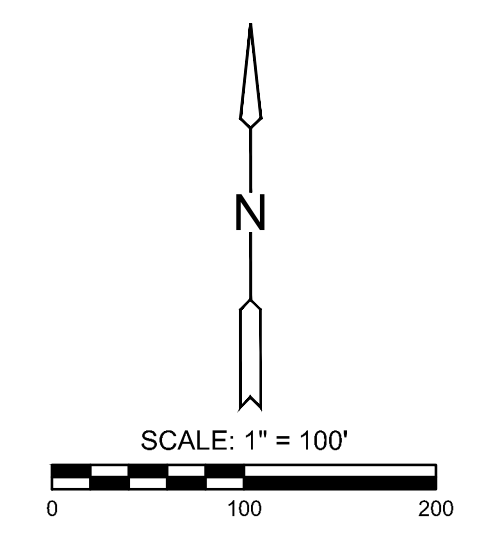

STREET IMPROVEMENTS FOR
MT. VERNON IMPROVEMENTS
 BROADWAY TO SOUTHEAST BLVD.

PLOTTED: Friday, August 23, 2019 @ 04:24PM
 J:\CIVIL\87\87N0660\DRAWING\87N0660-01-163.DWG

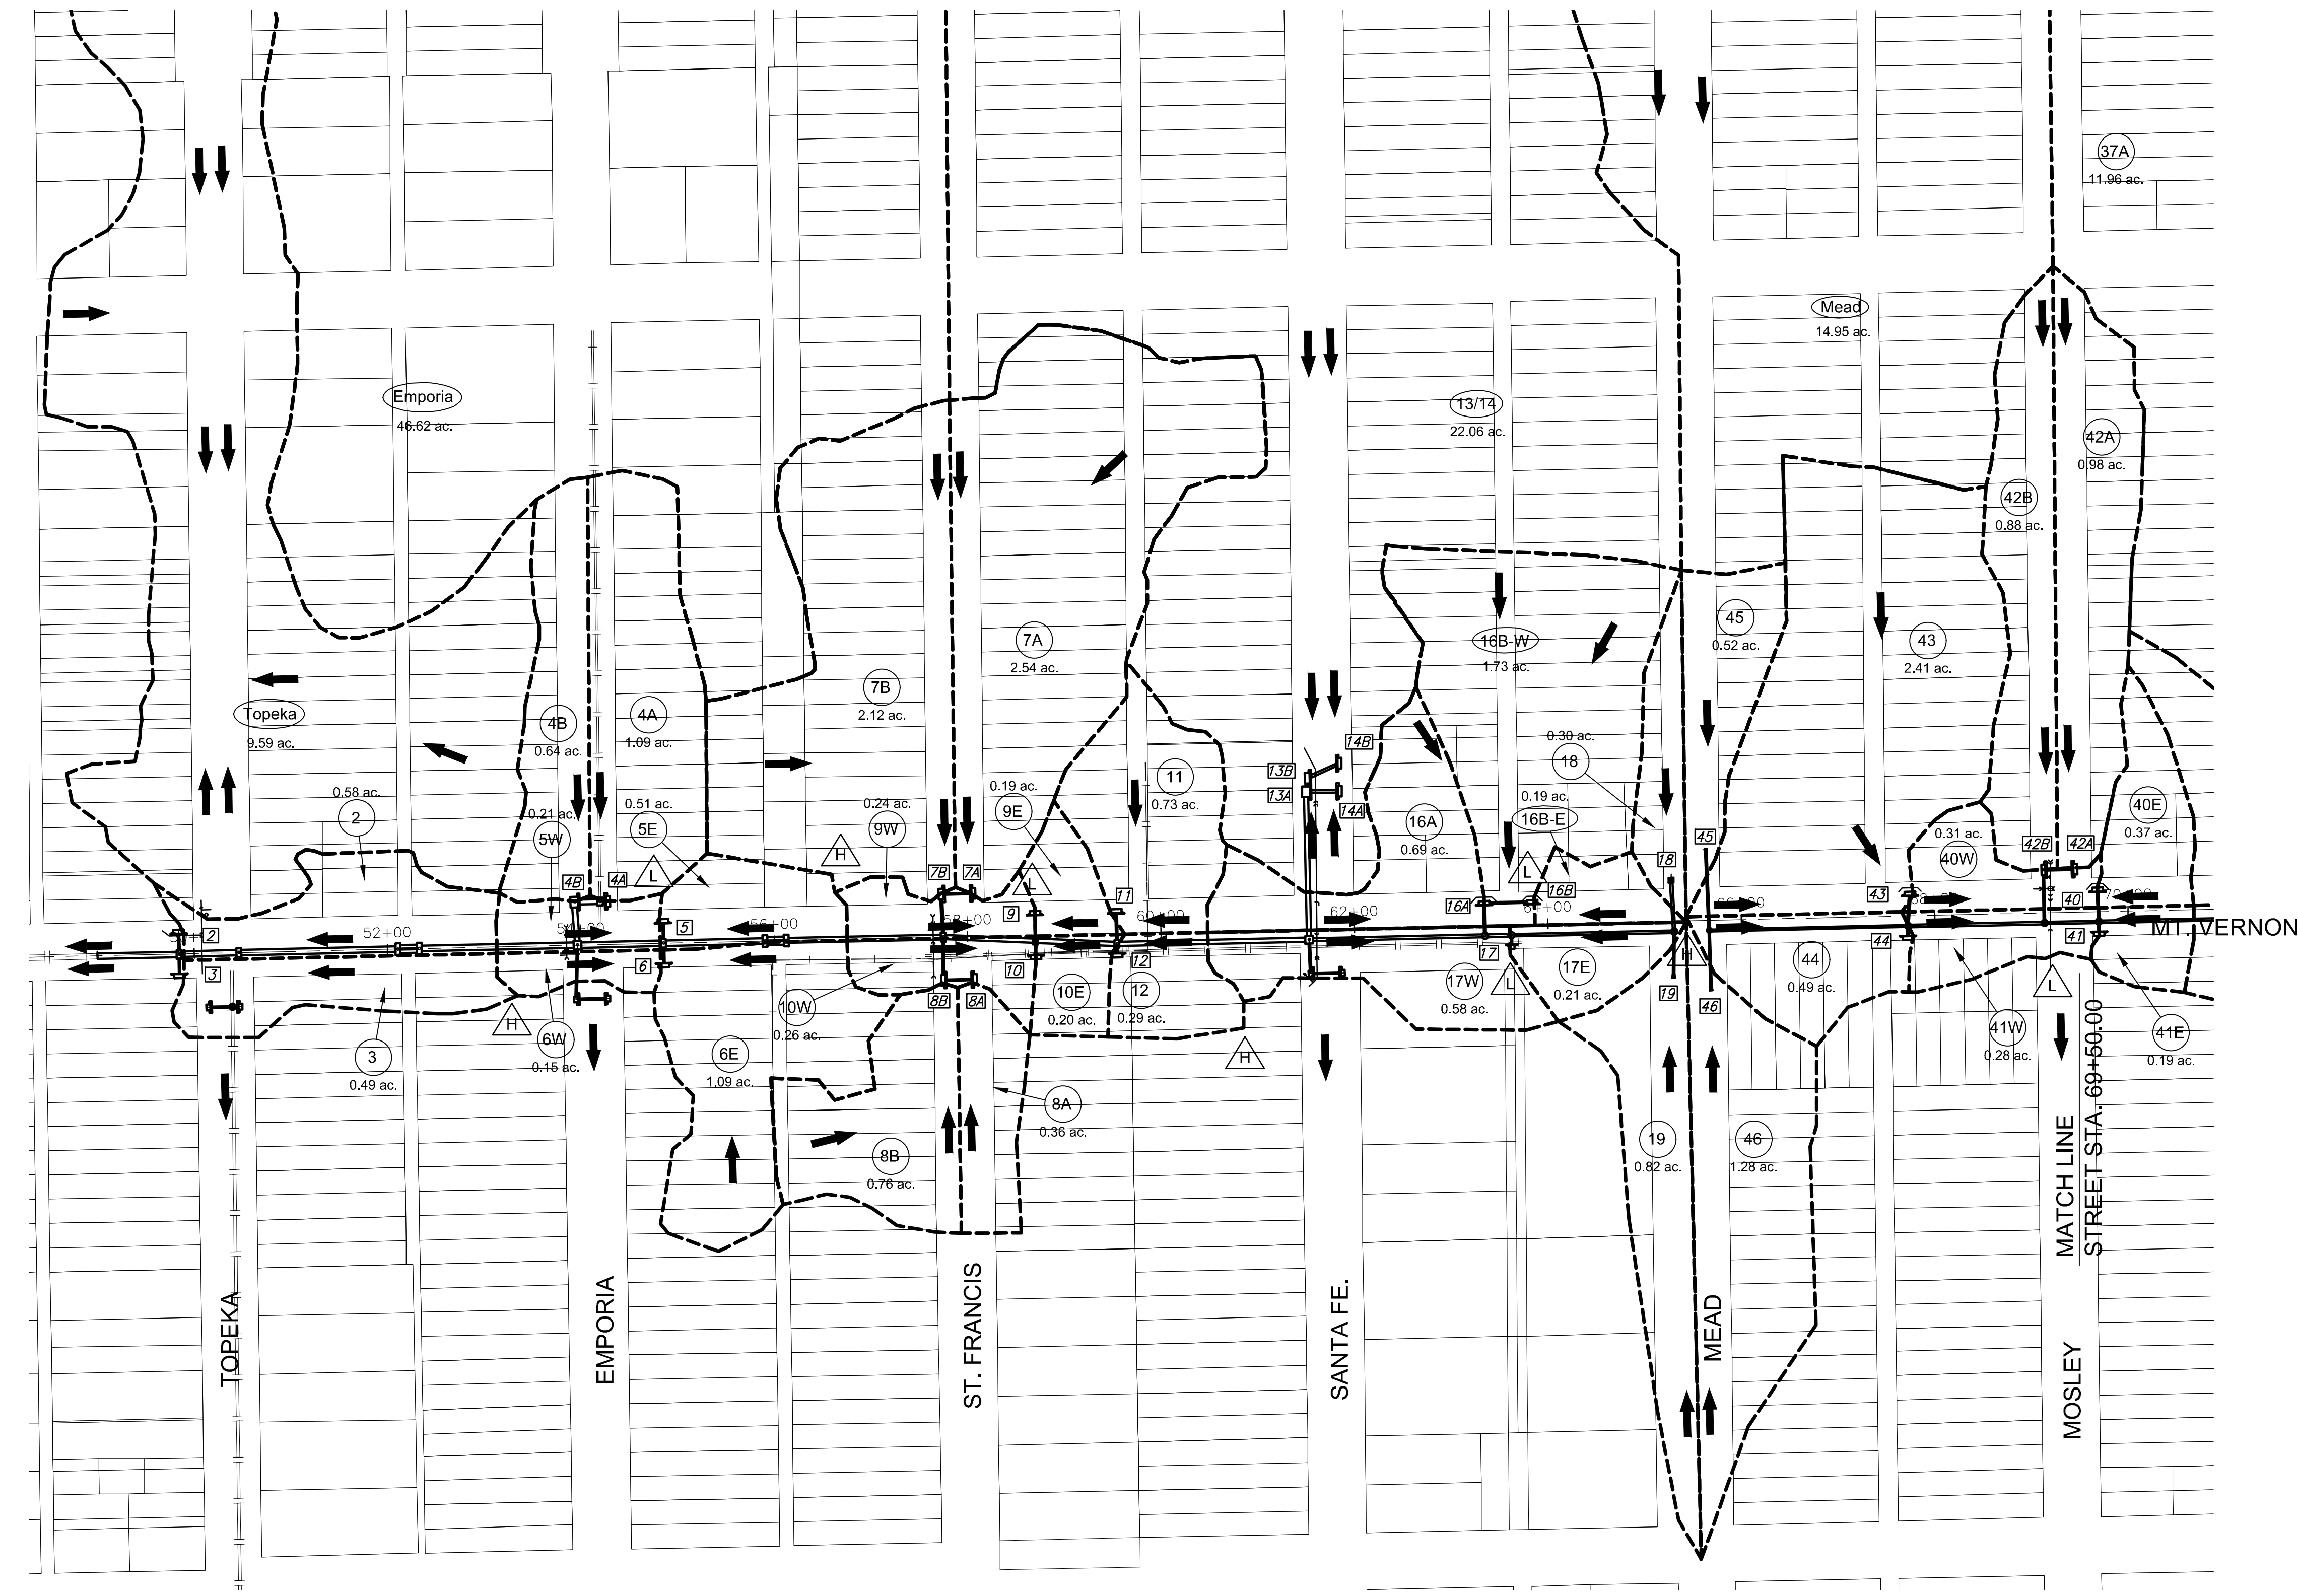

LEGEND	
	= Low Point
	= High Point
	= Drainage Basin Number
	= Drainage Basins Served by Existing Storm in named Street
	= Drainage Basin Boundary
	= Inlet Number
	= Direction of Flow
	= Drainage Basin Area (Acres)
	= Proposed or Existing Storm Sewer

©2019 MKEC Engineering All Rights Reserved www.mkec.com
 These drawings and their contents, including, but not limited to, all concepts, designs, & ideas are the exclusive property of MKEC Engineering (MKEC), and may not be used or reproduced in any way without the express consent of MKEC.

DRAINAGE MAP - 1

PROJECT NO.	87 N-0660-01	
DATE	8/19/2019	
SCALE	1"=100'	
DESIGNED	DRAWN	CHECKED
JRA	RAM	JRA
NO.	REVISION	DATE

SHEET NO.
 163 OF 198