


STATE	PROJECT NO.	YEAR	SHEET NO.	TOTAL SHEETS
KANSAS	87 N-0660-01	2019	171	198
60	70		80	

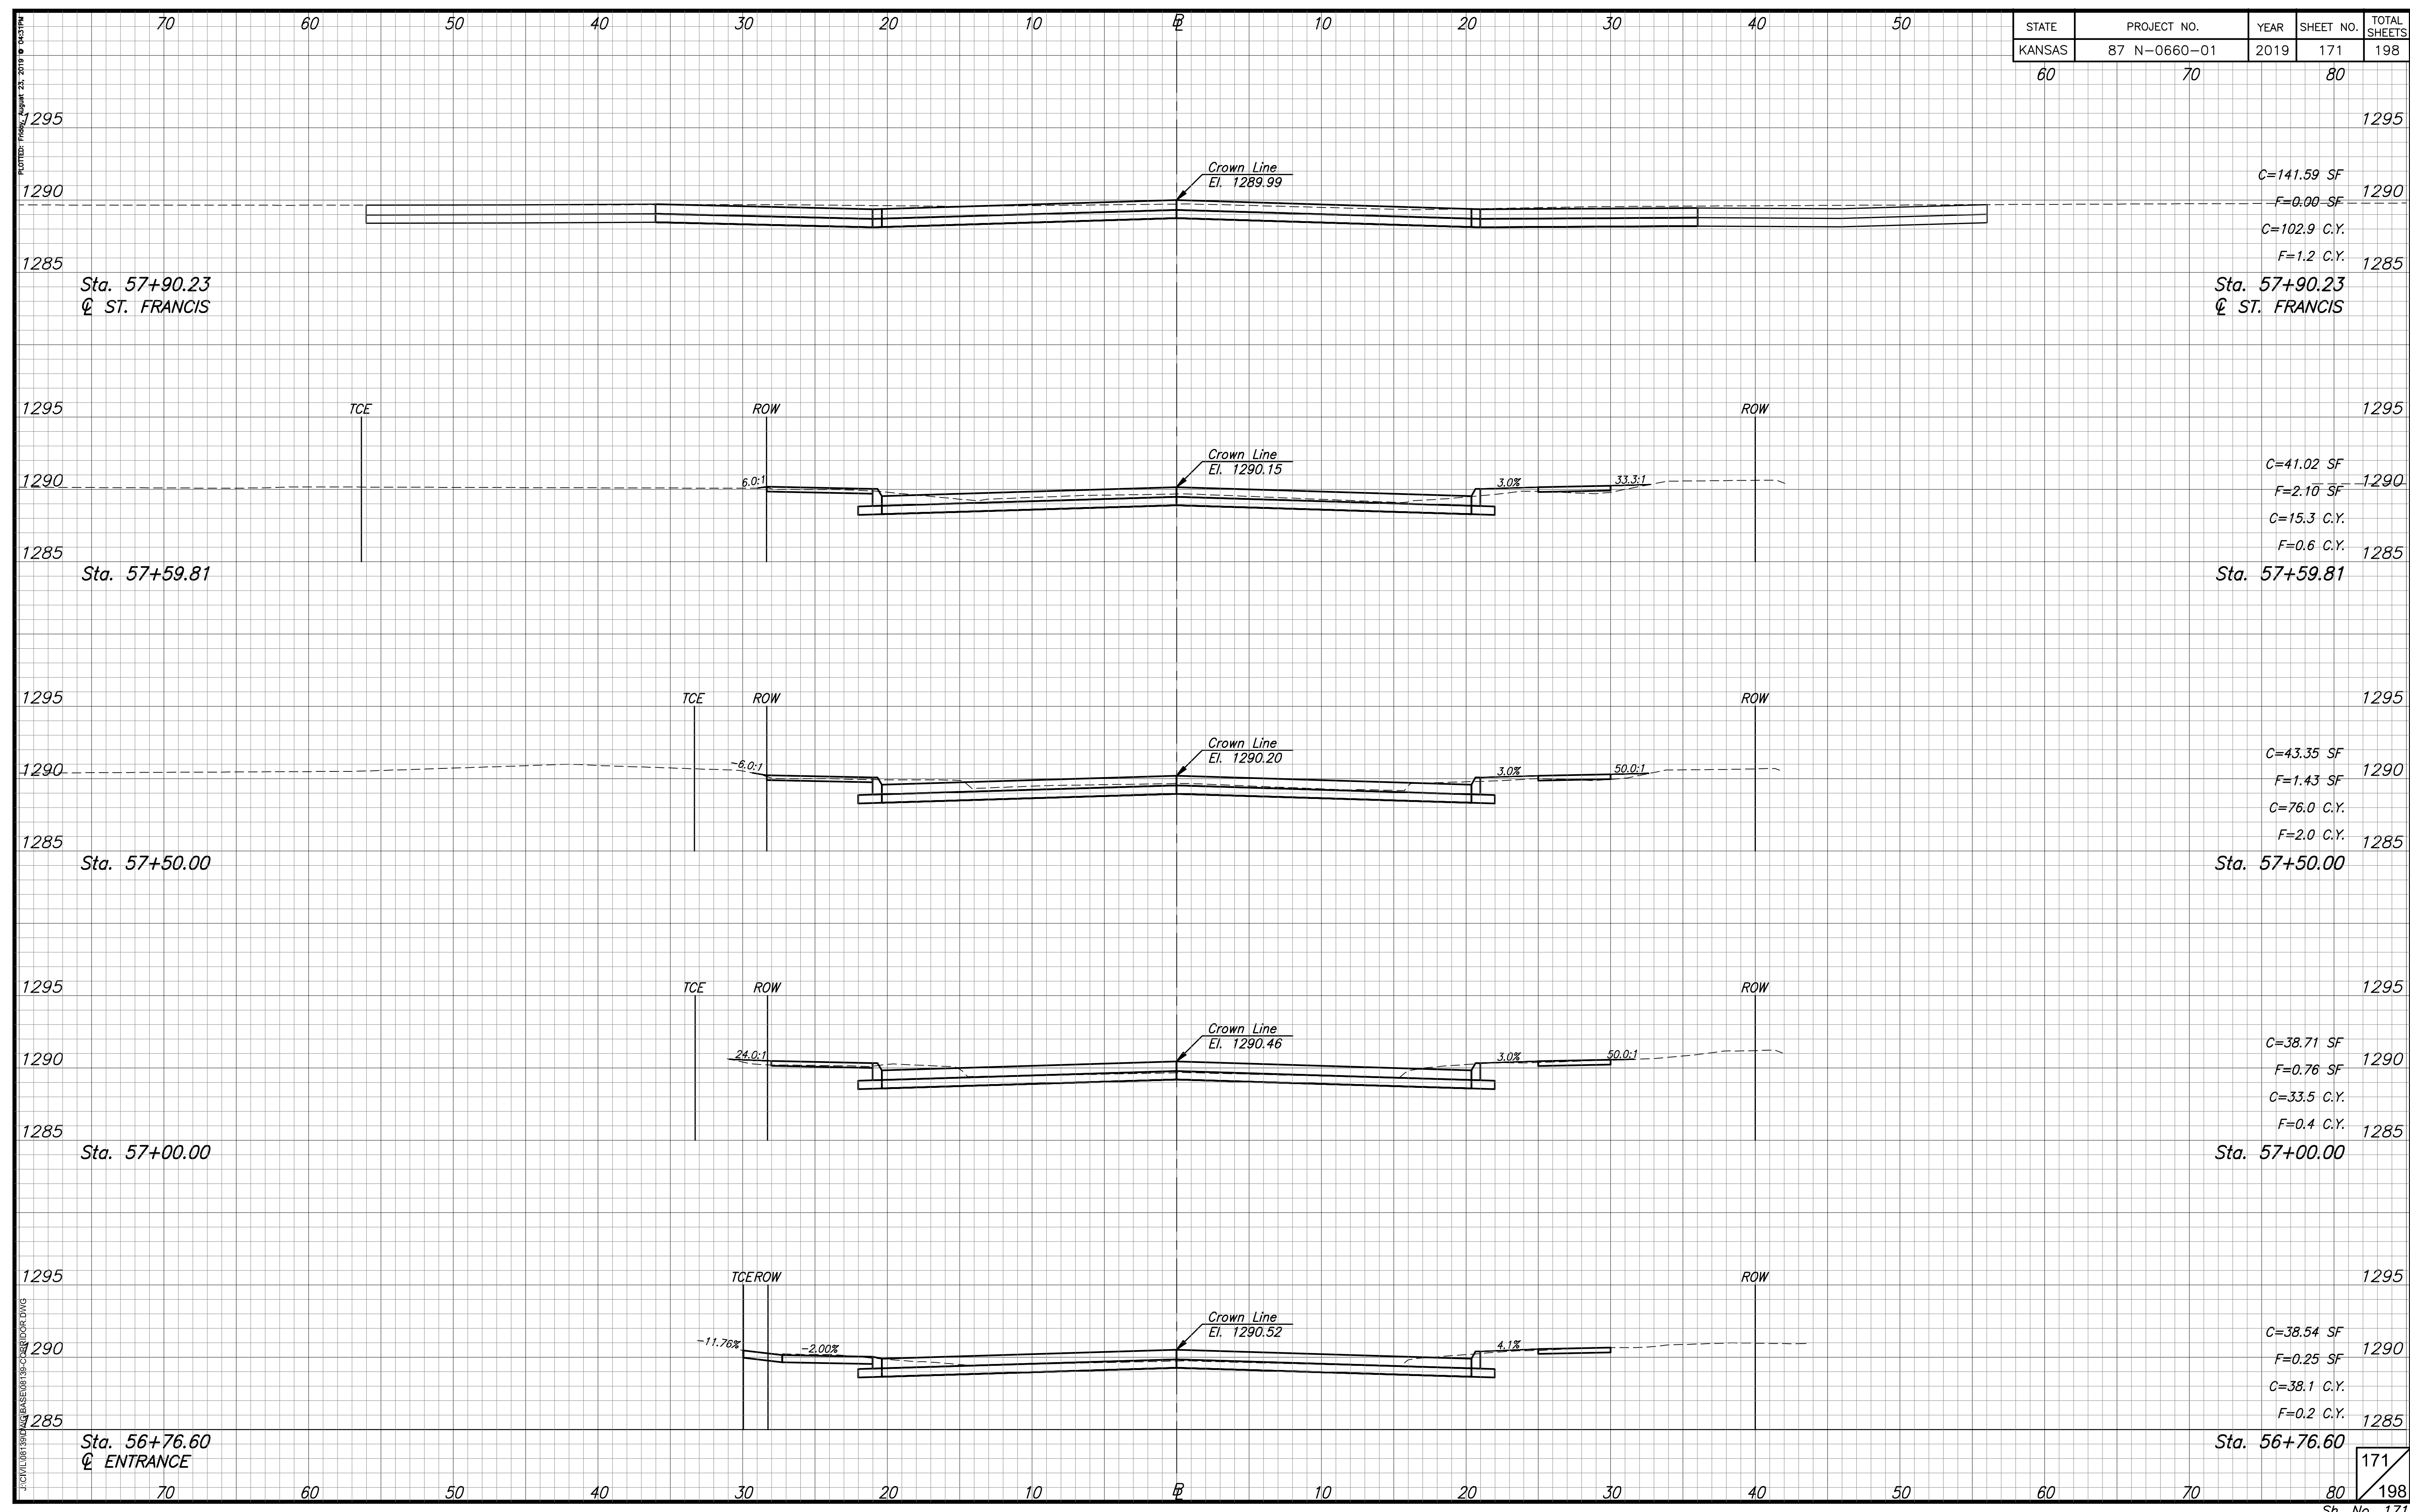

J:\CIVIL\87N\0660\87N-0660-01\87N-0660-01-171.dwg  
 PLOTTED: FRANK, AUGUST 23, 2019 @ 04:31 PM