


STATE	PROJECT NO.	YEAR	SHEET NO.	TOTAL SHEETS
KANSAS	87 N-0660-01	2019	176	198
60	70	80		

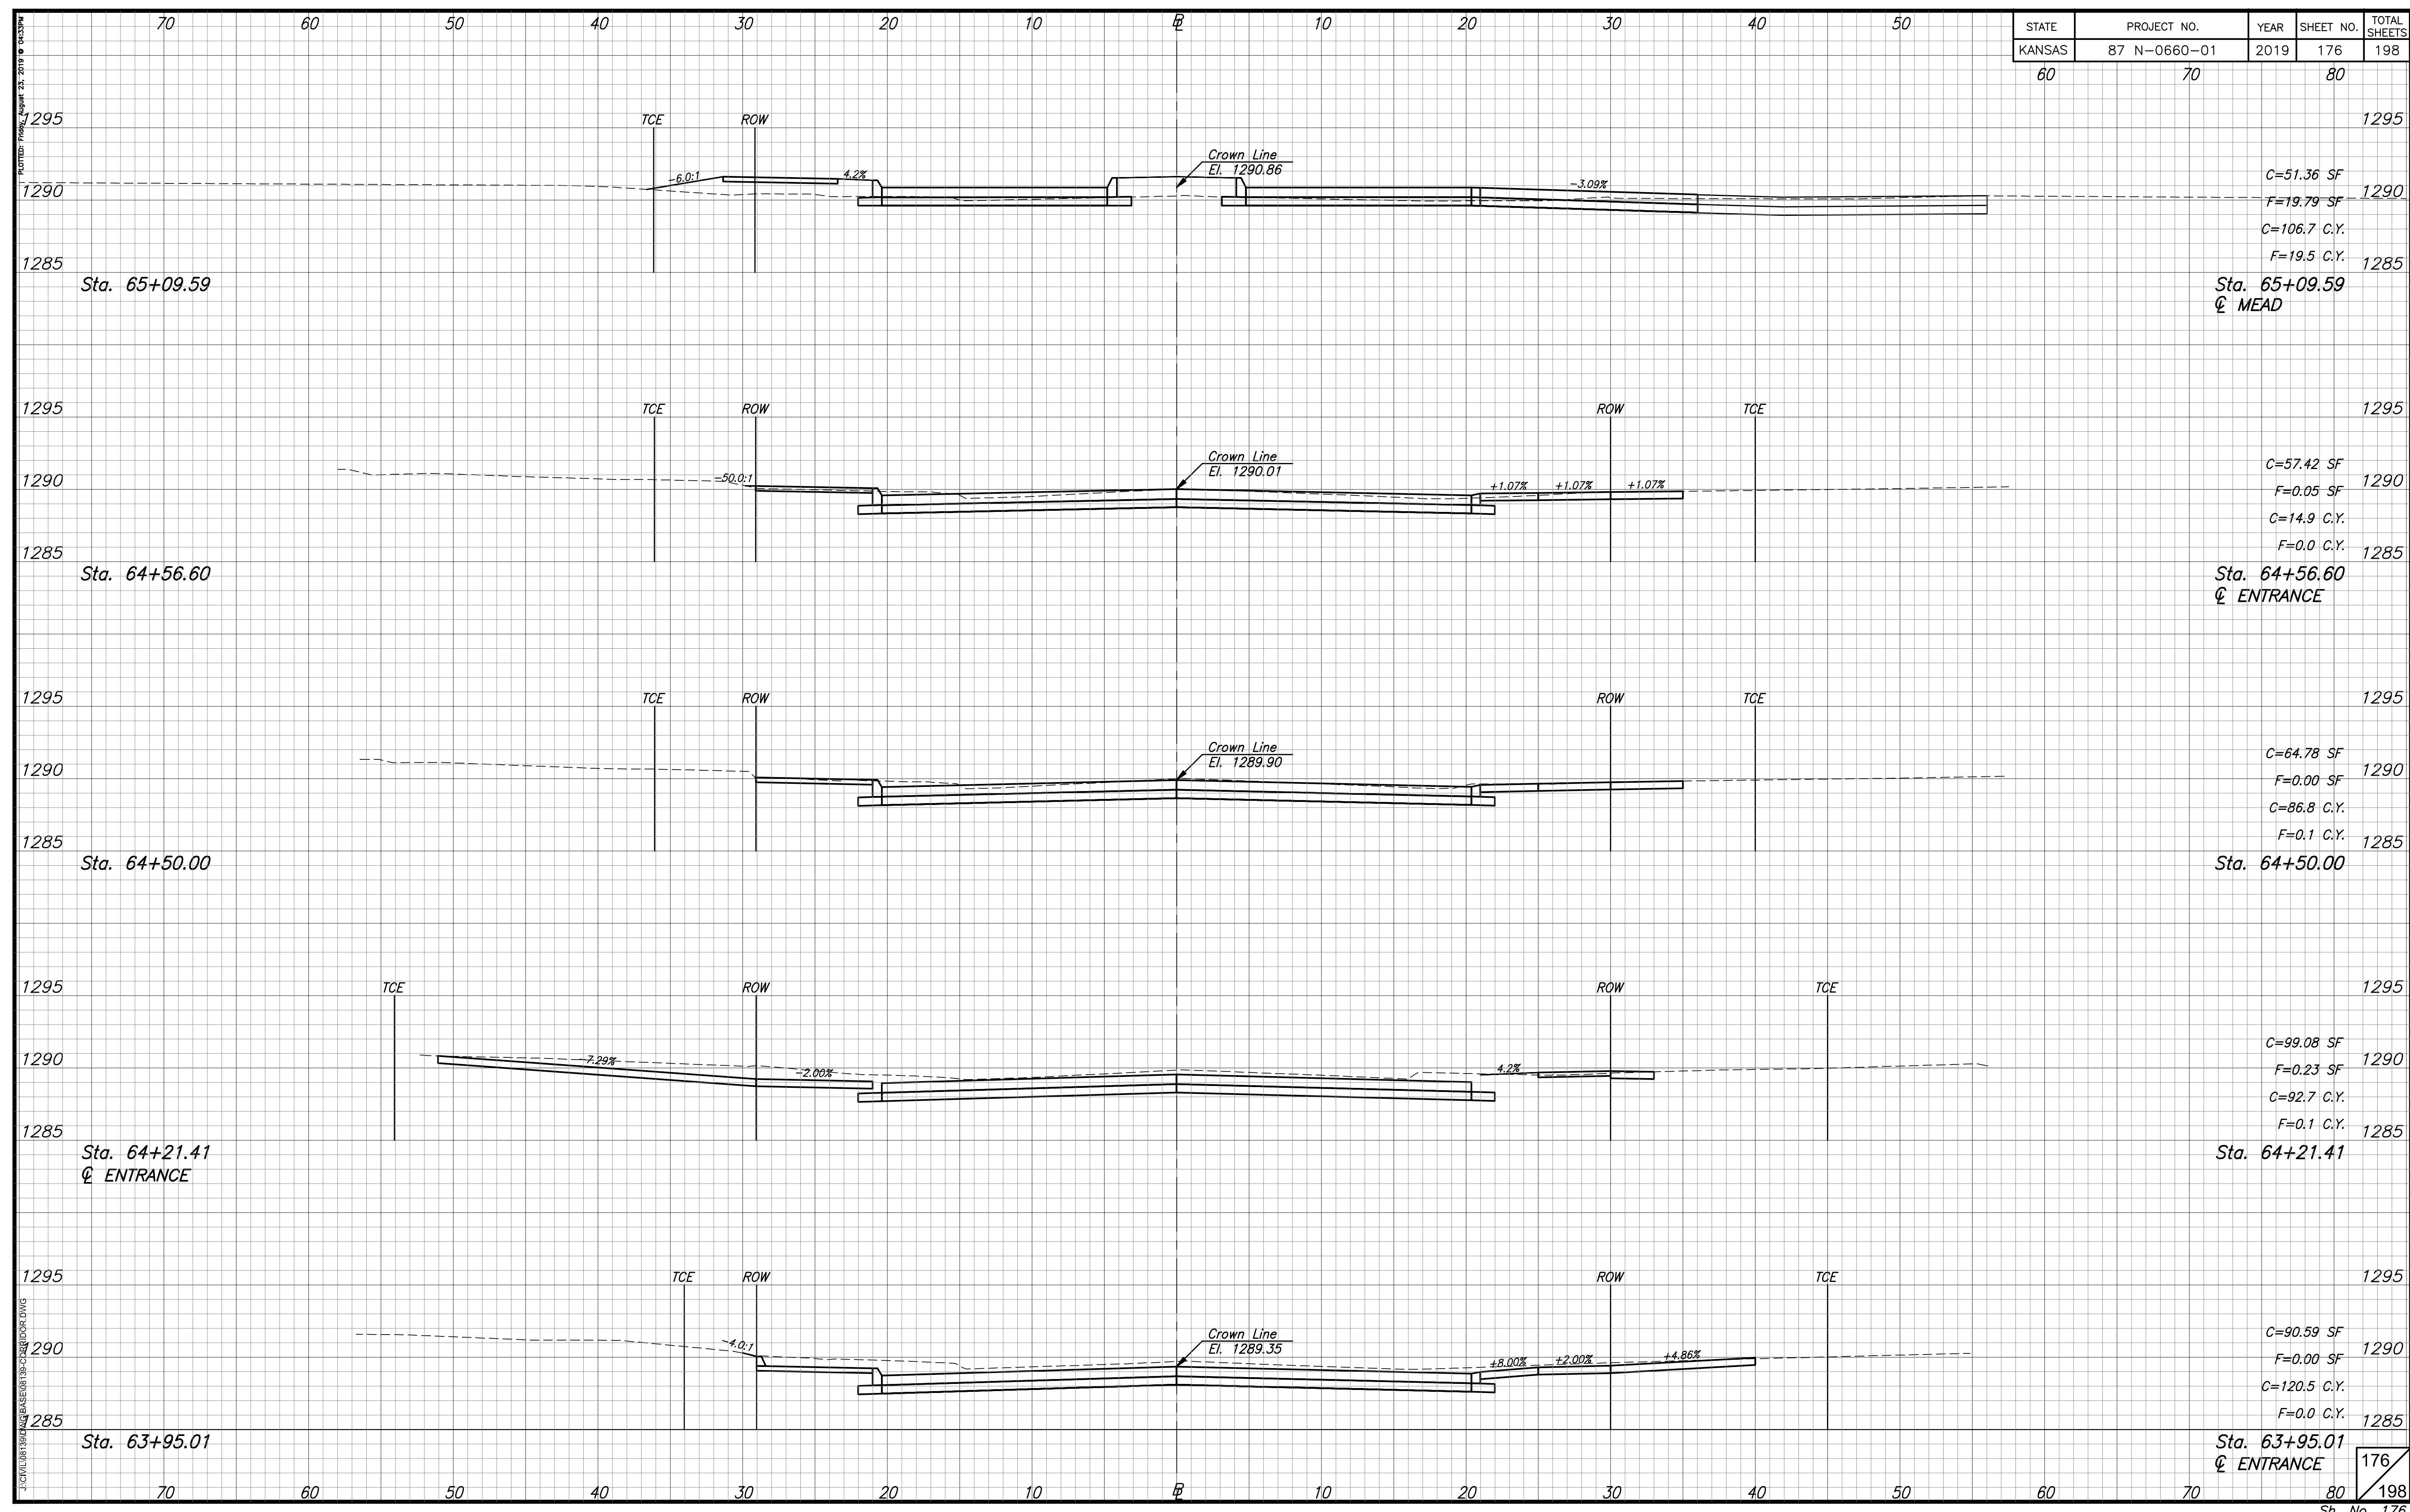

J:\CIVIL\87\87N-0660\01\87N-0660-01\176\176.DWG
 PLOTTED: FRANK, AUGUST 23, 2019 @ 04:33PM