


STATE	PROJECT NO.	YEAR	SHEET NO.	TOTAL SHEETS
KANSAS	87 N-0660-01	2019	177	198
60	70		80	

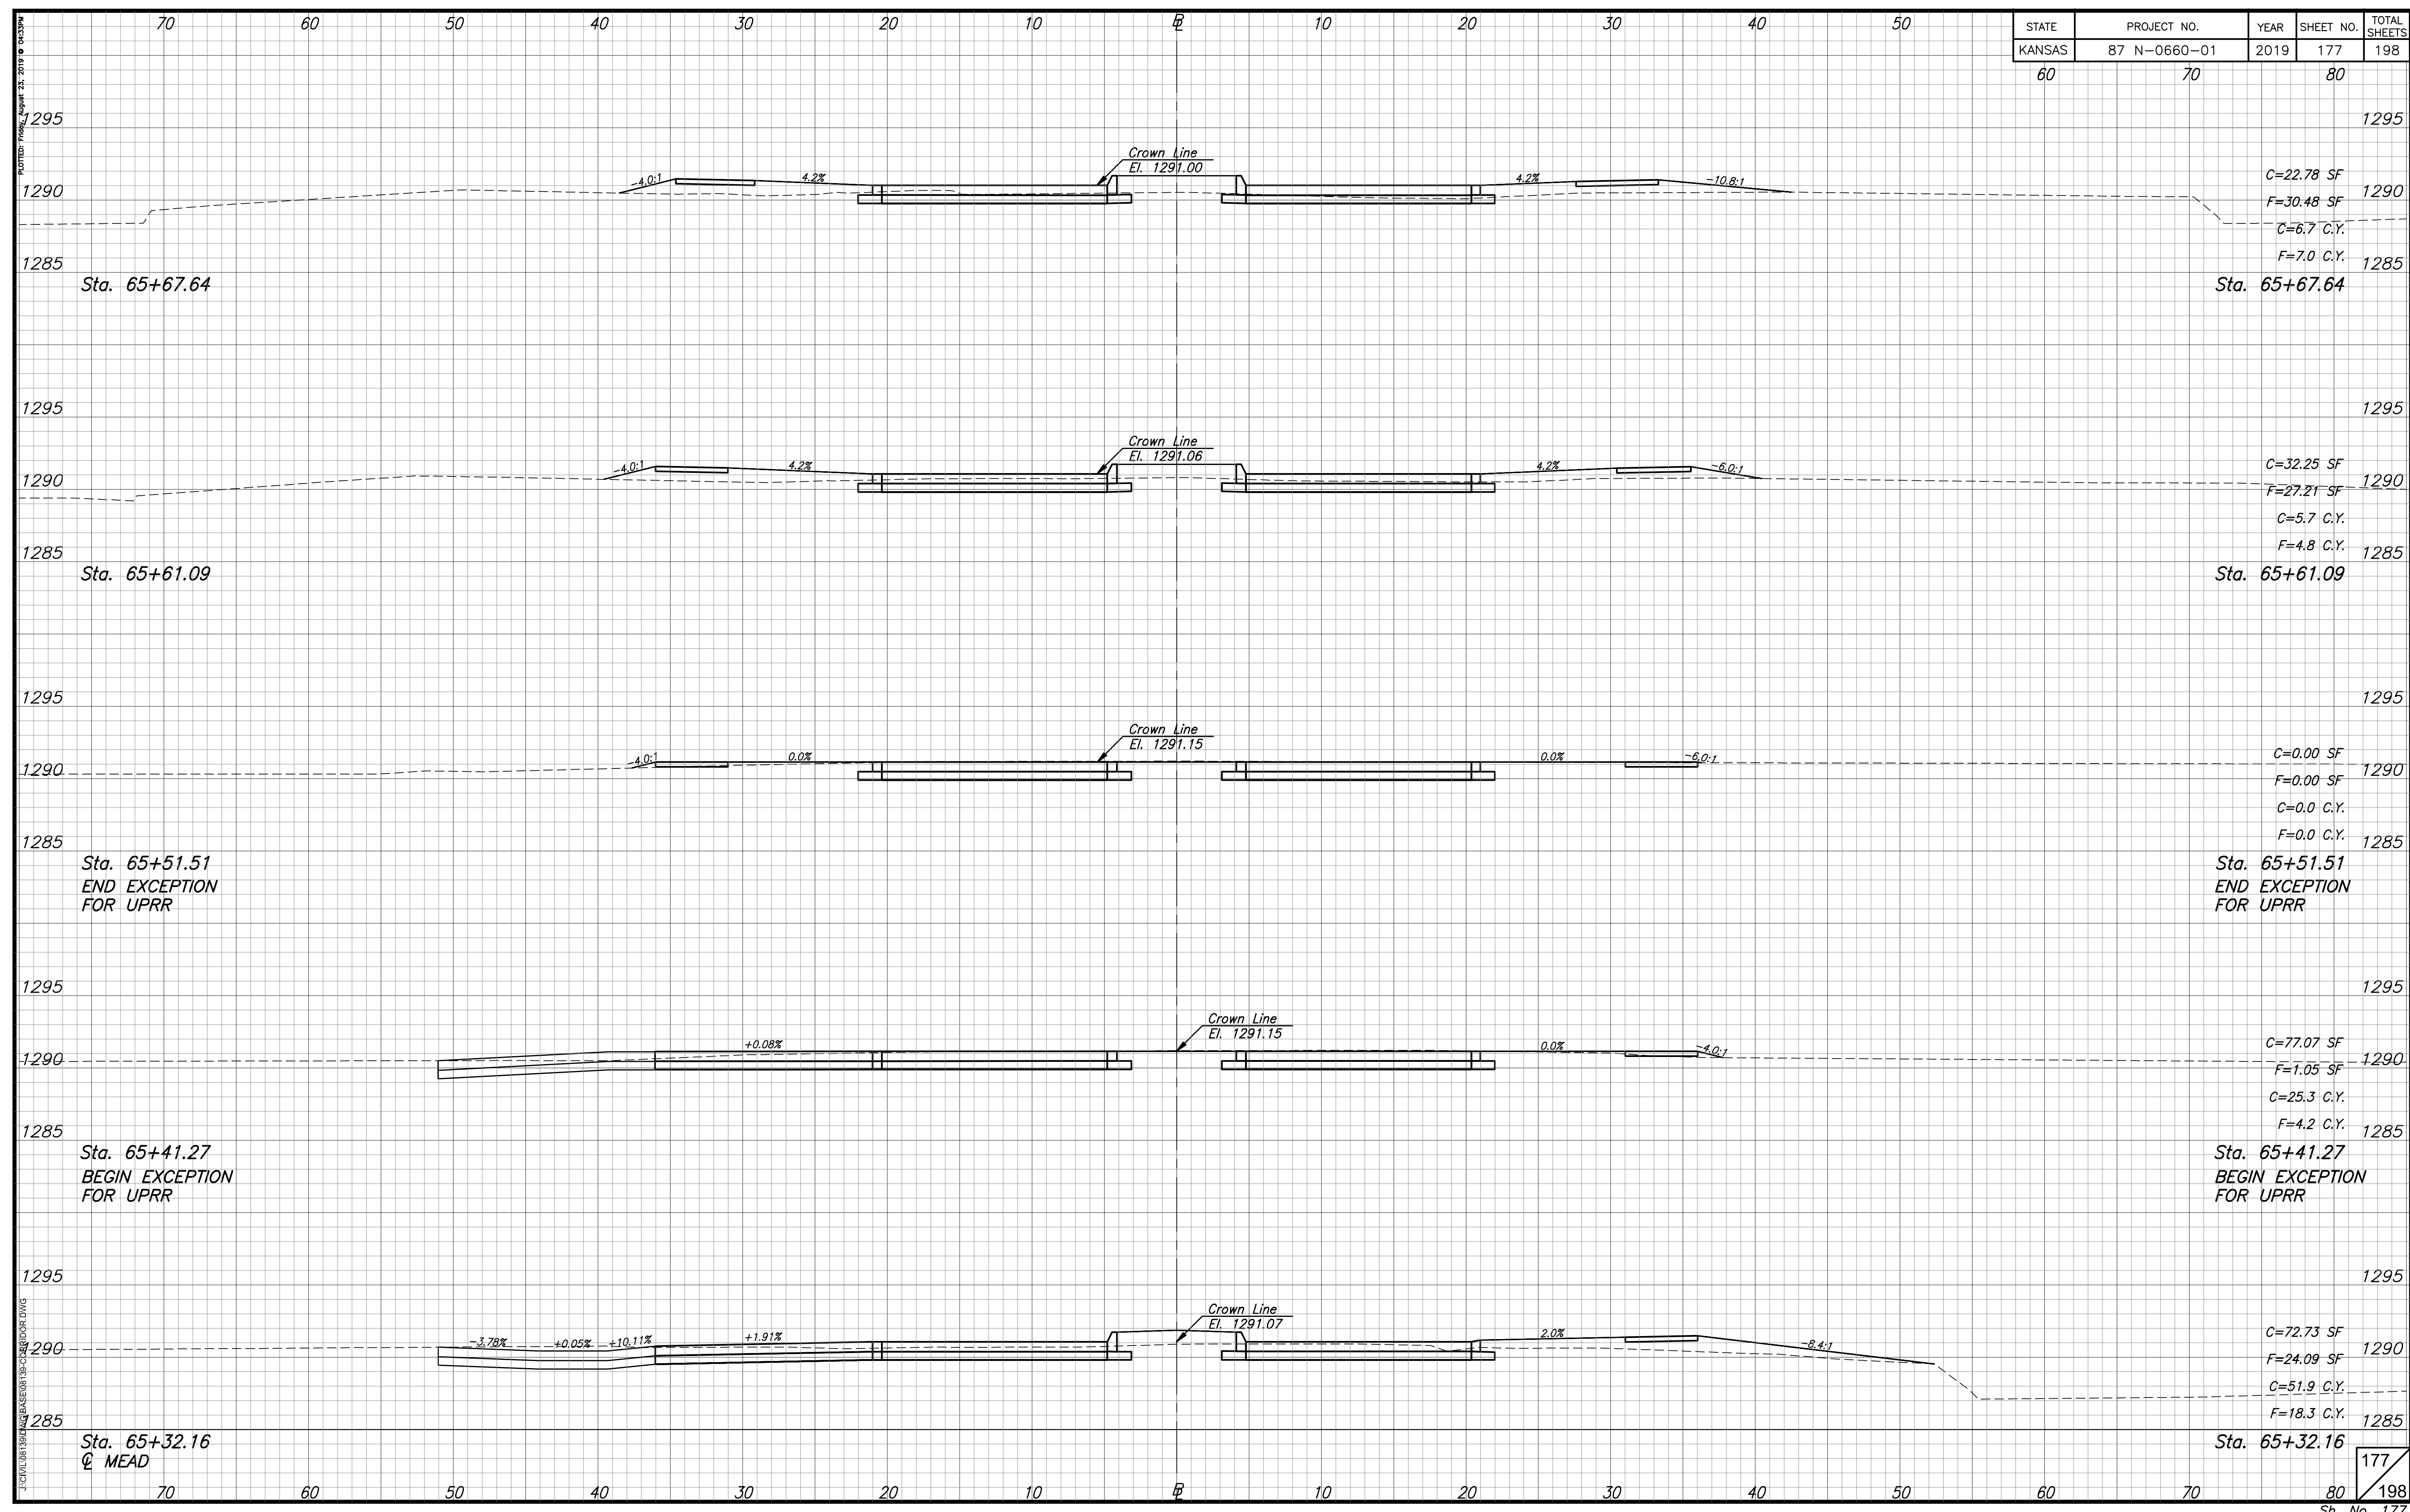

PLOTTED: FRANK, AUGUST 23, 2019 @ 04:33PM  
 J:\CIVIL\87N\87N\BASE\08183\CD\87N.DWG