


STATE	PROJECT NO.	YEAR	SHEET NO.	TOTAL SHEETS
KANSAS	87 N-0660-01	2019	182	198
60	70		80	

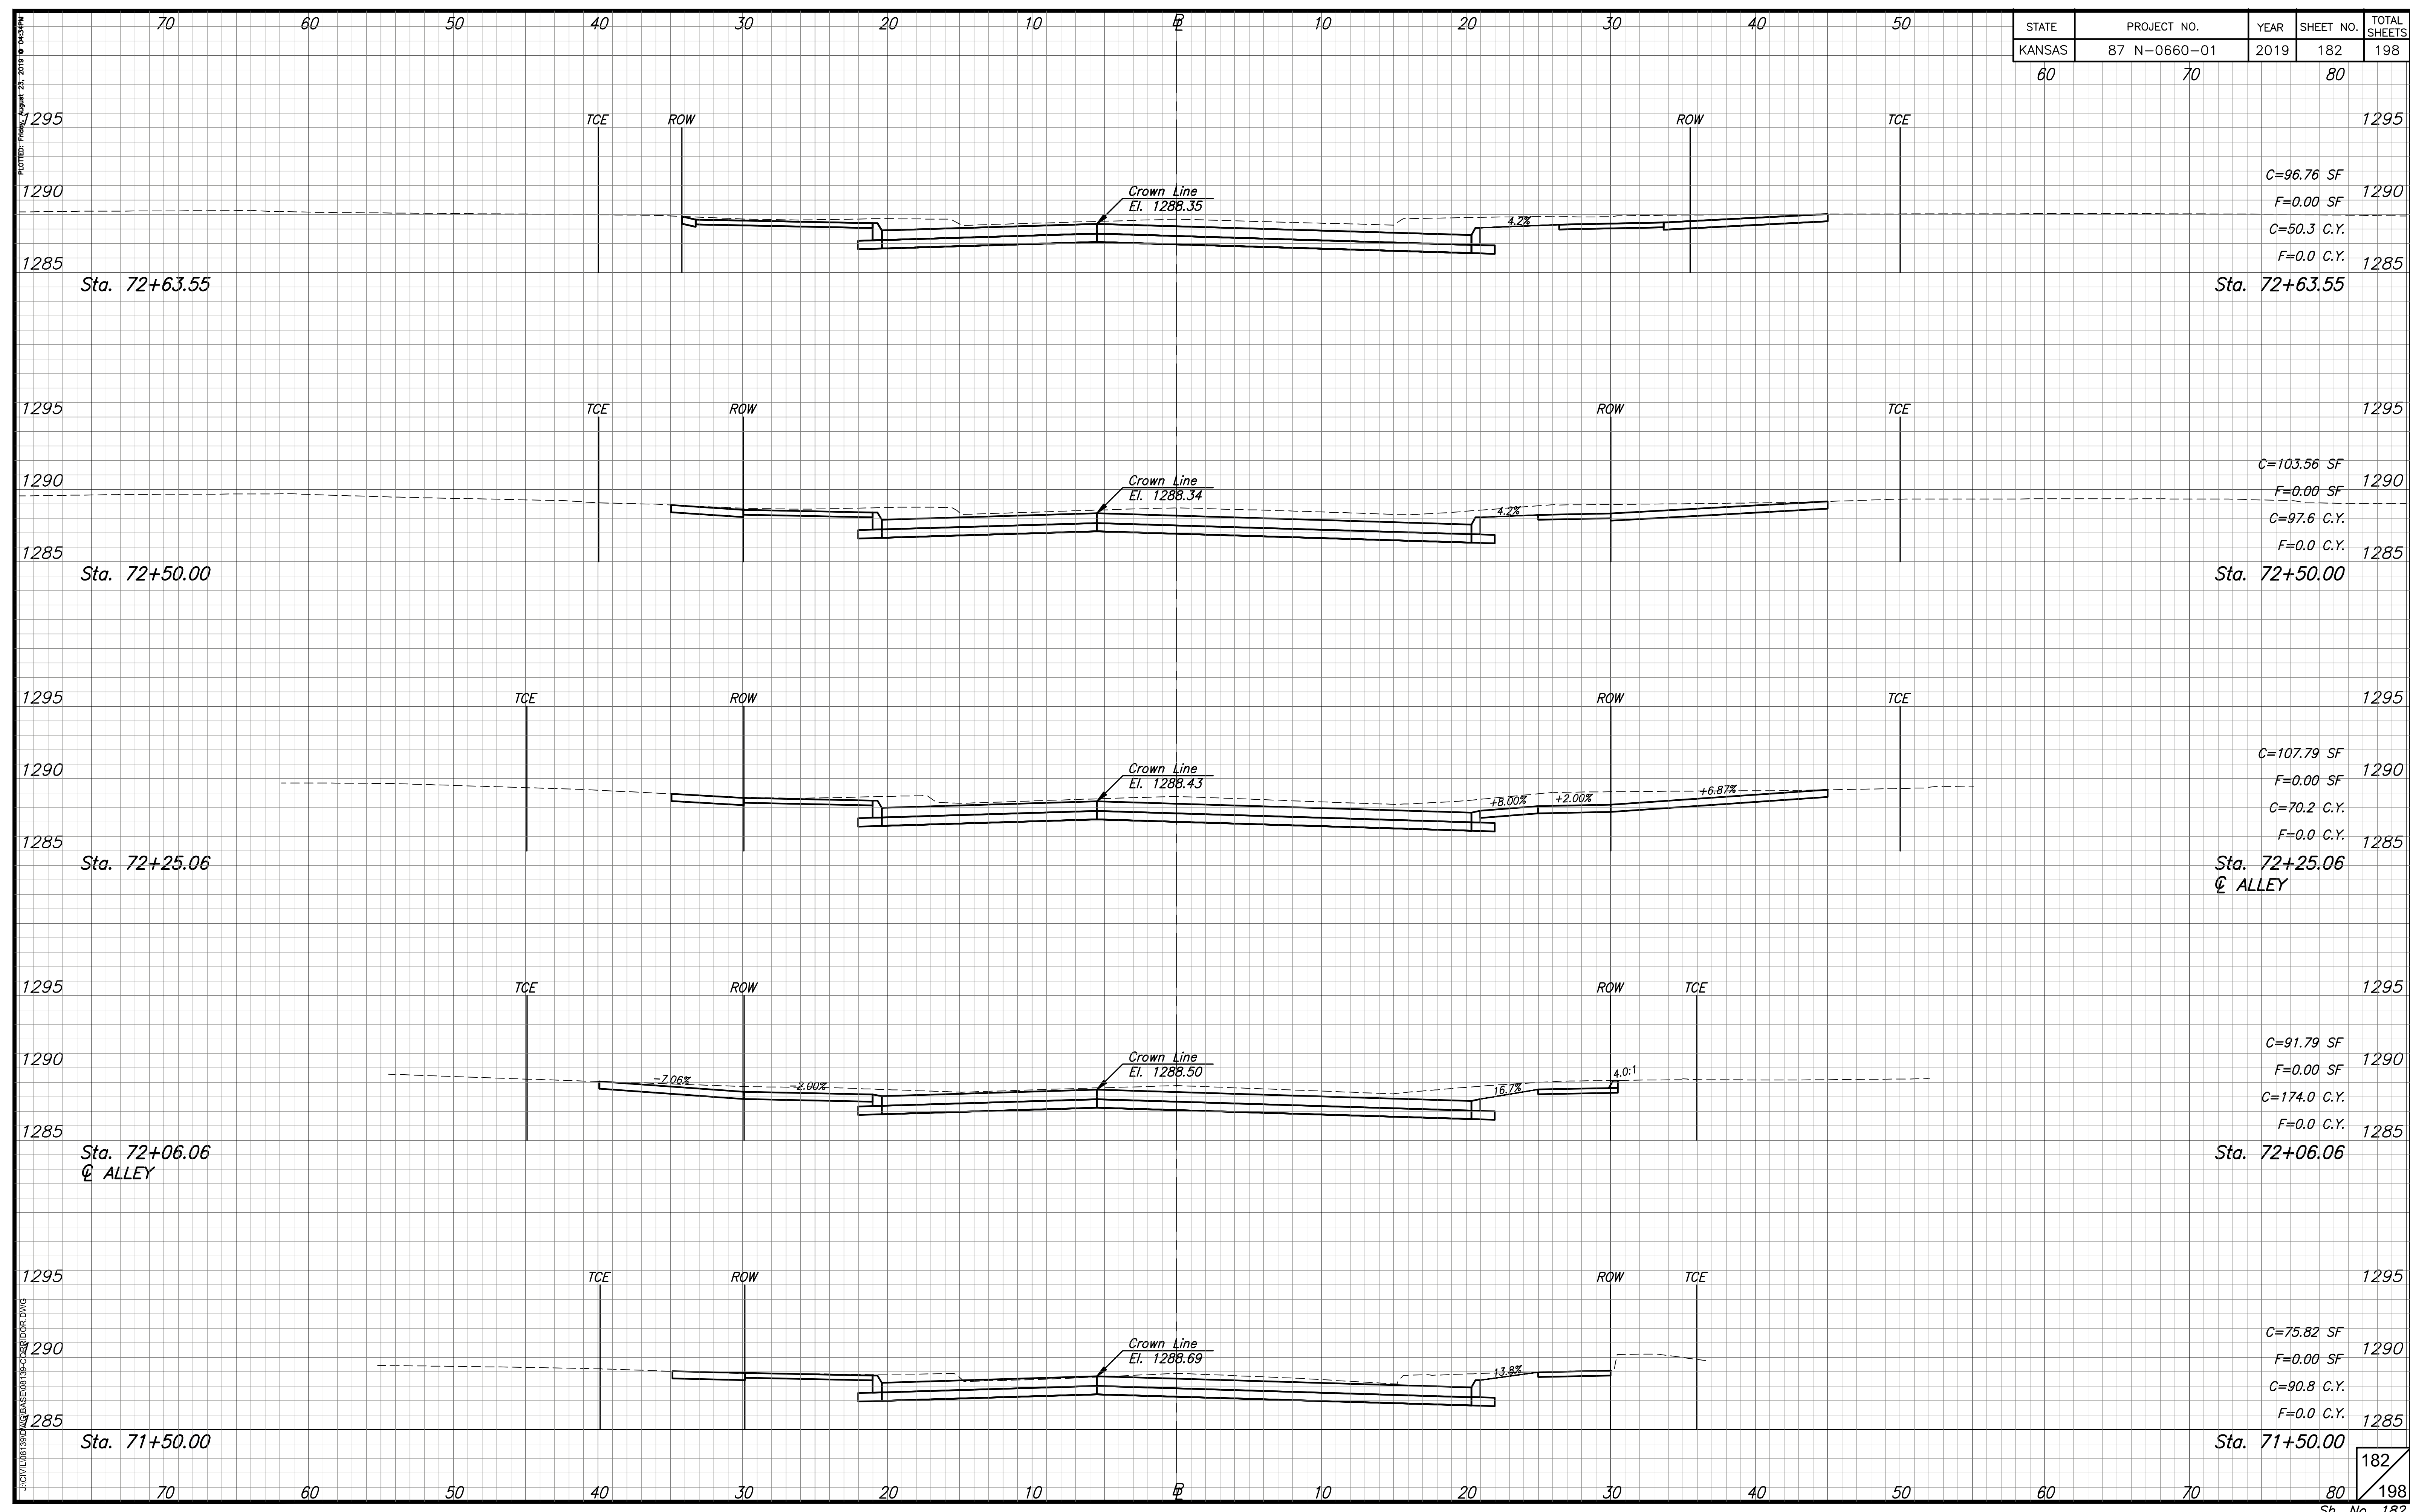

PLOTTED: FRANK, AUGUST 23, 2019 @ 08:34PM
 J:\CIVIL\87N-0660\87N-0660-01\82-CROSS-SECTION.DWG