


STATE	PROJECT NO.	YEAR	SHEET NO.	TOTAL SHEETS
KANSAS	87 N-0660-01	2019	185	198
60	70		80	

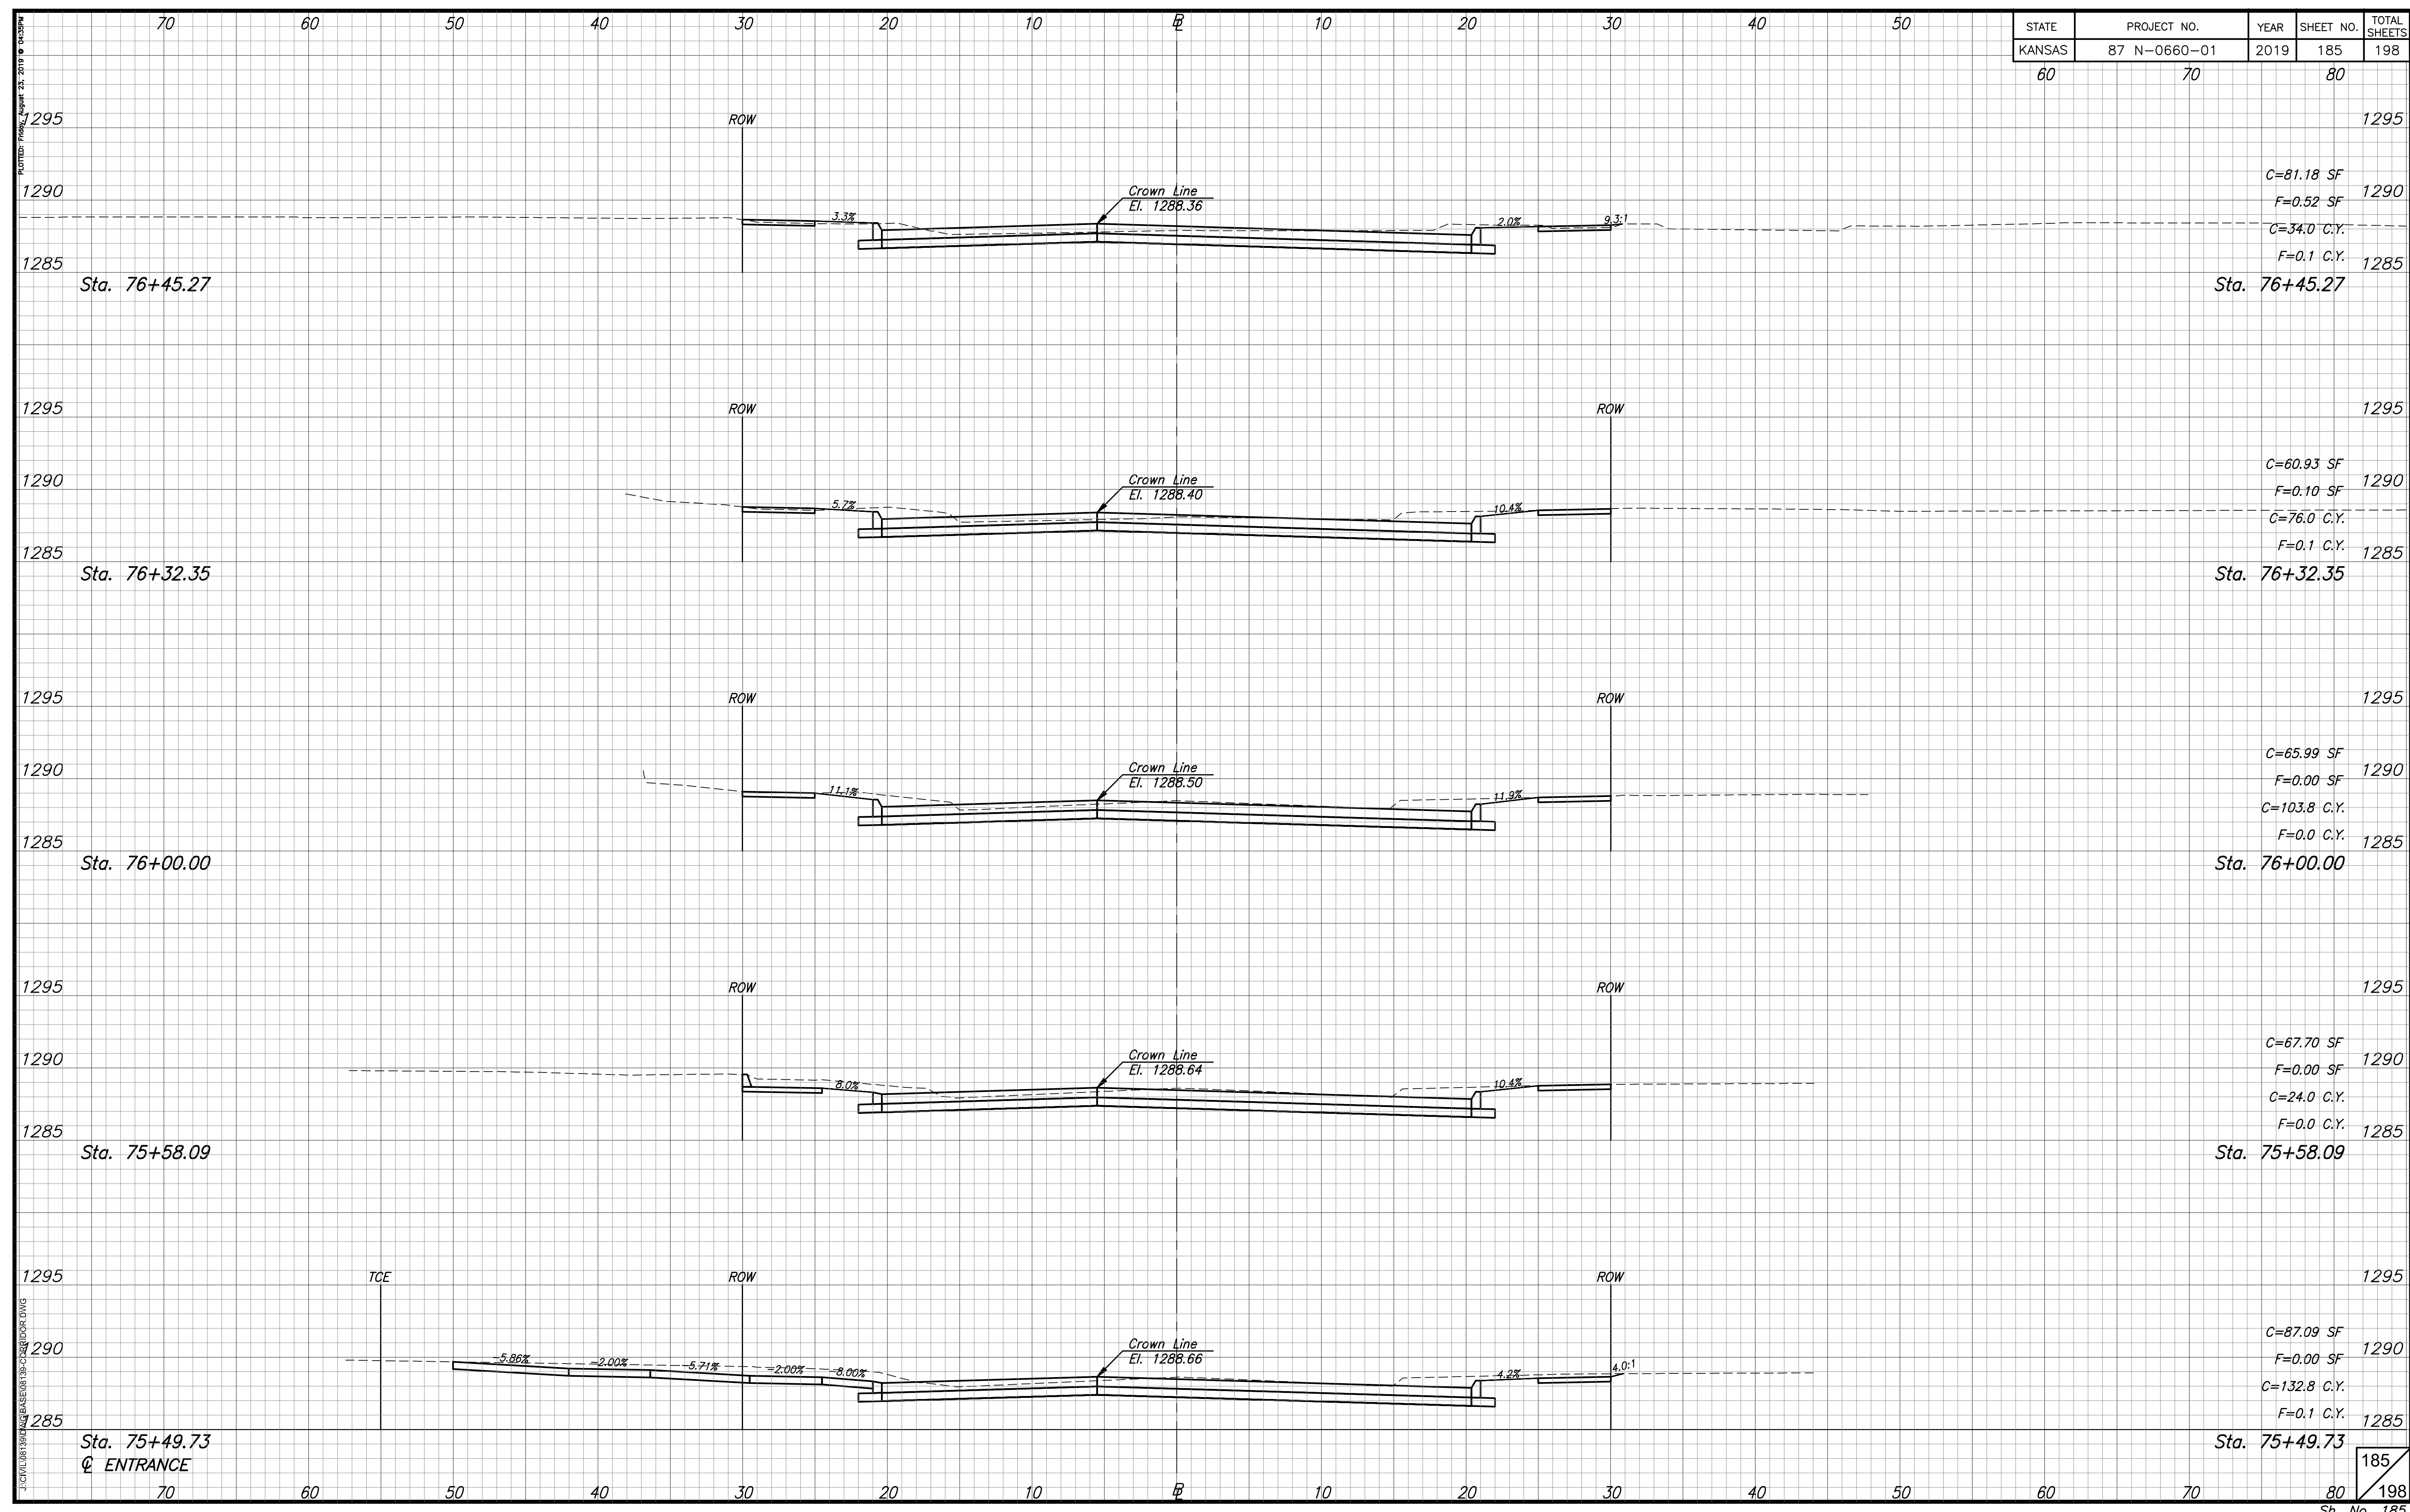

C=81.18 SF  
 F=0.52 SF  
 C=34.0 C.Y.  
 F=0.1 C.Y.

C=60.93 SF  
 F=0.10 SF  
 C=76.0 C.Y.  
 F=0.1 C.Y.

C=65.99 SF  
 F=0.00 SF  
 C=103.8 C.Y.  
 F=0.0 C.Y.

C=67.70 SF  
 F=0.00 SF  
 C=24.0 C.Y.  
 F=0.0 C.Y.

C=87.09 SF  
 F=0.00 SF  
 C=132.8 C.Y.  
 F=0.1 C.Y.

J:\CIVIL\87N\87N-0660-01\85-CROSS\85-CROSS.DWG