


| STATE | PROJECT NO. | YEAR | SHEET NO. | TOTAL SHEETS |
|--------|--------------|------|-----------|--------------|
| KANSAS | 87 N-0660-01 | 2019 | 188 | 198 |
| 60 | 70 | | 80 | |

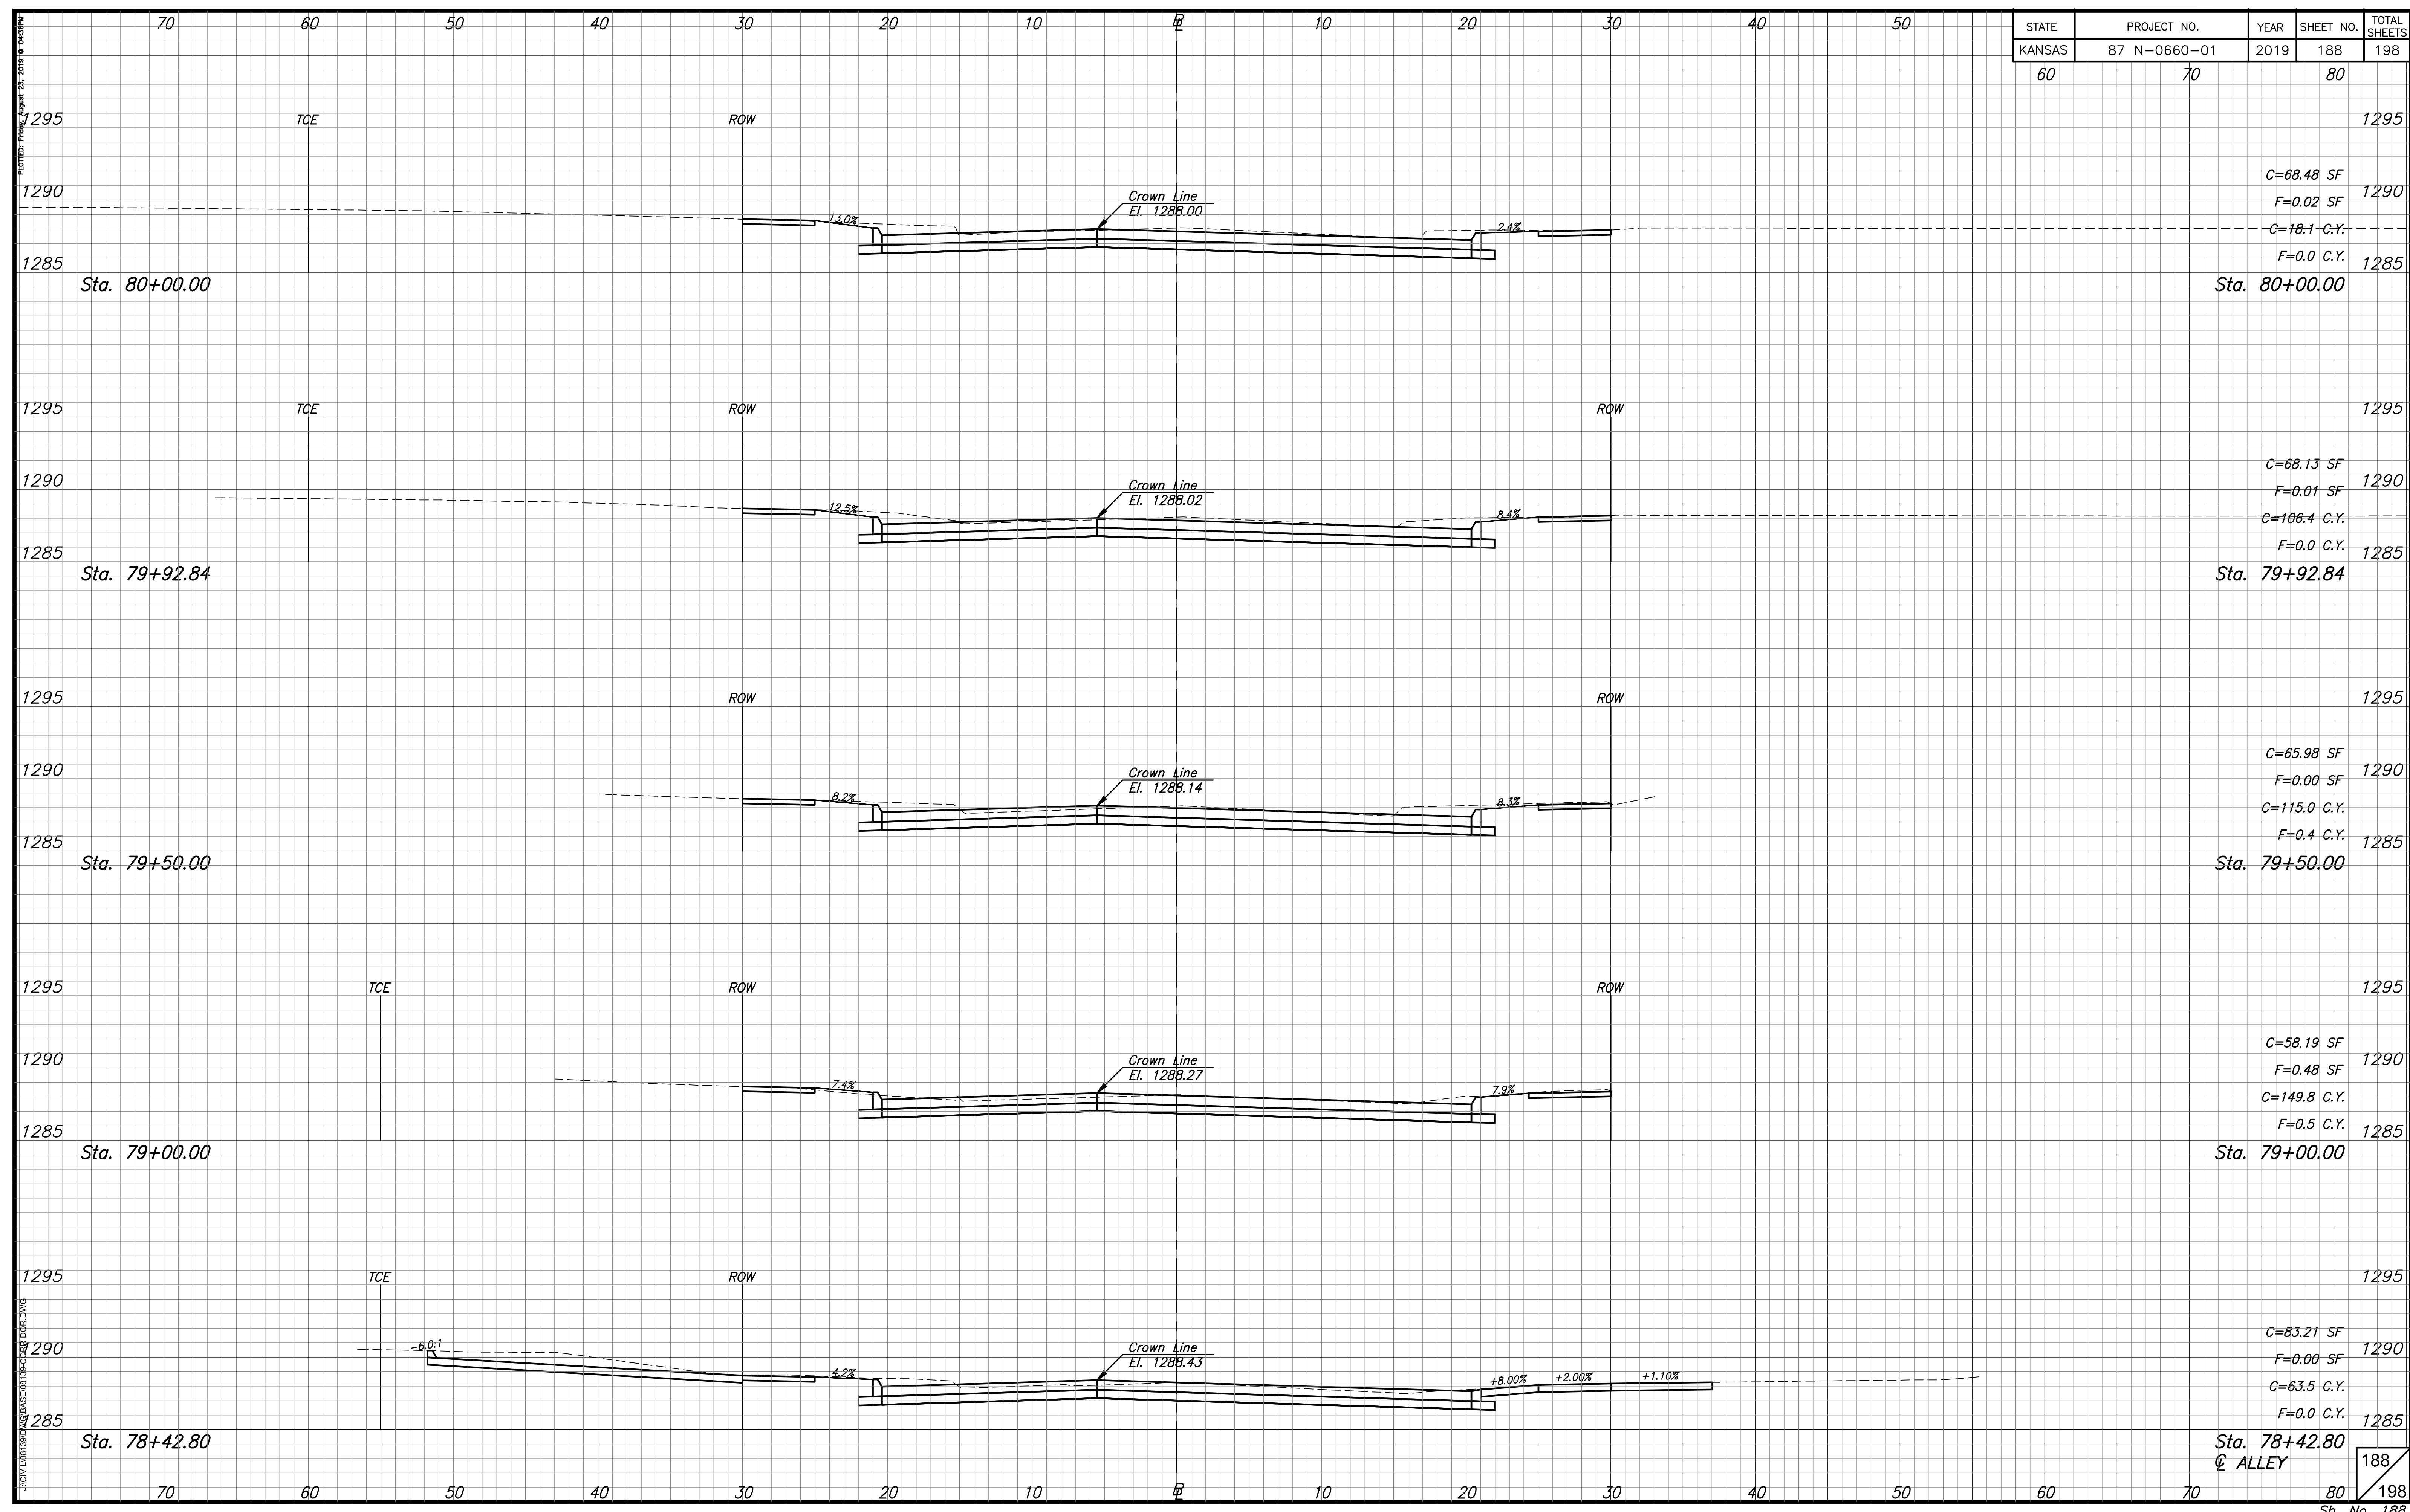

Sta. 78+42.80
 Q ALLEY
 188
 198