


STATE	PROJECT NO.	YEAR	SHEET NO.	TOTAL SHEETS
KANSAS	87 N-0660-01	2019	193	198
60	70		80	

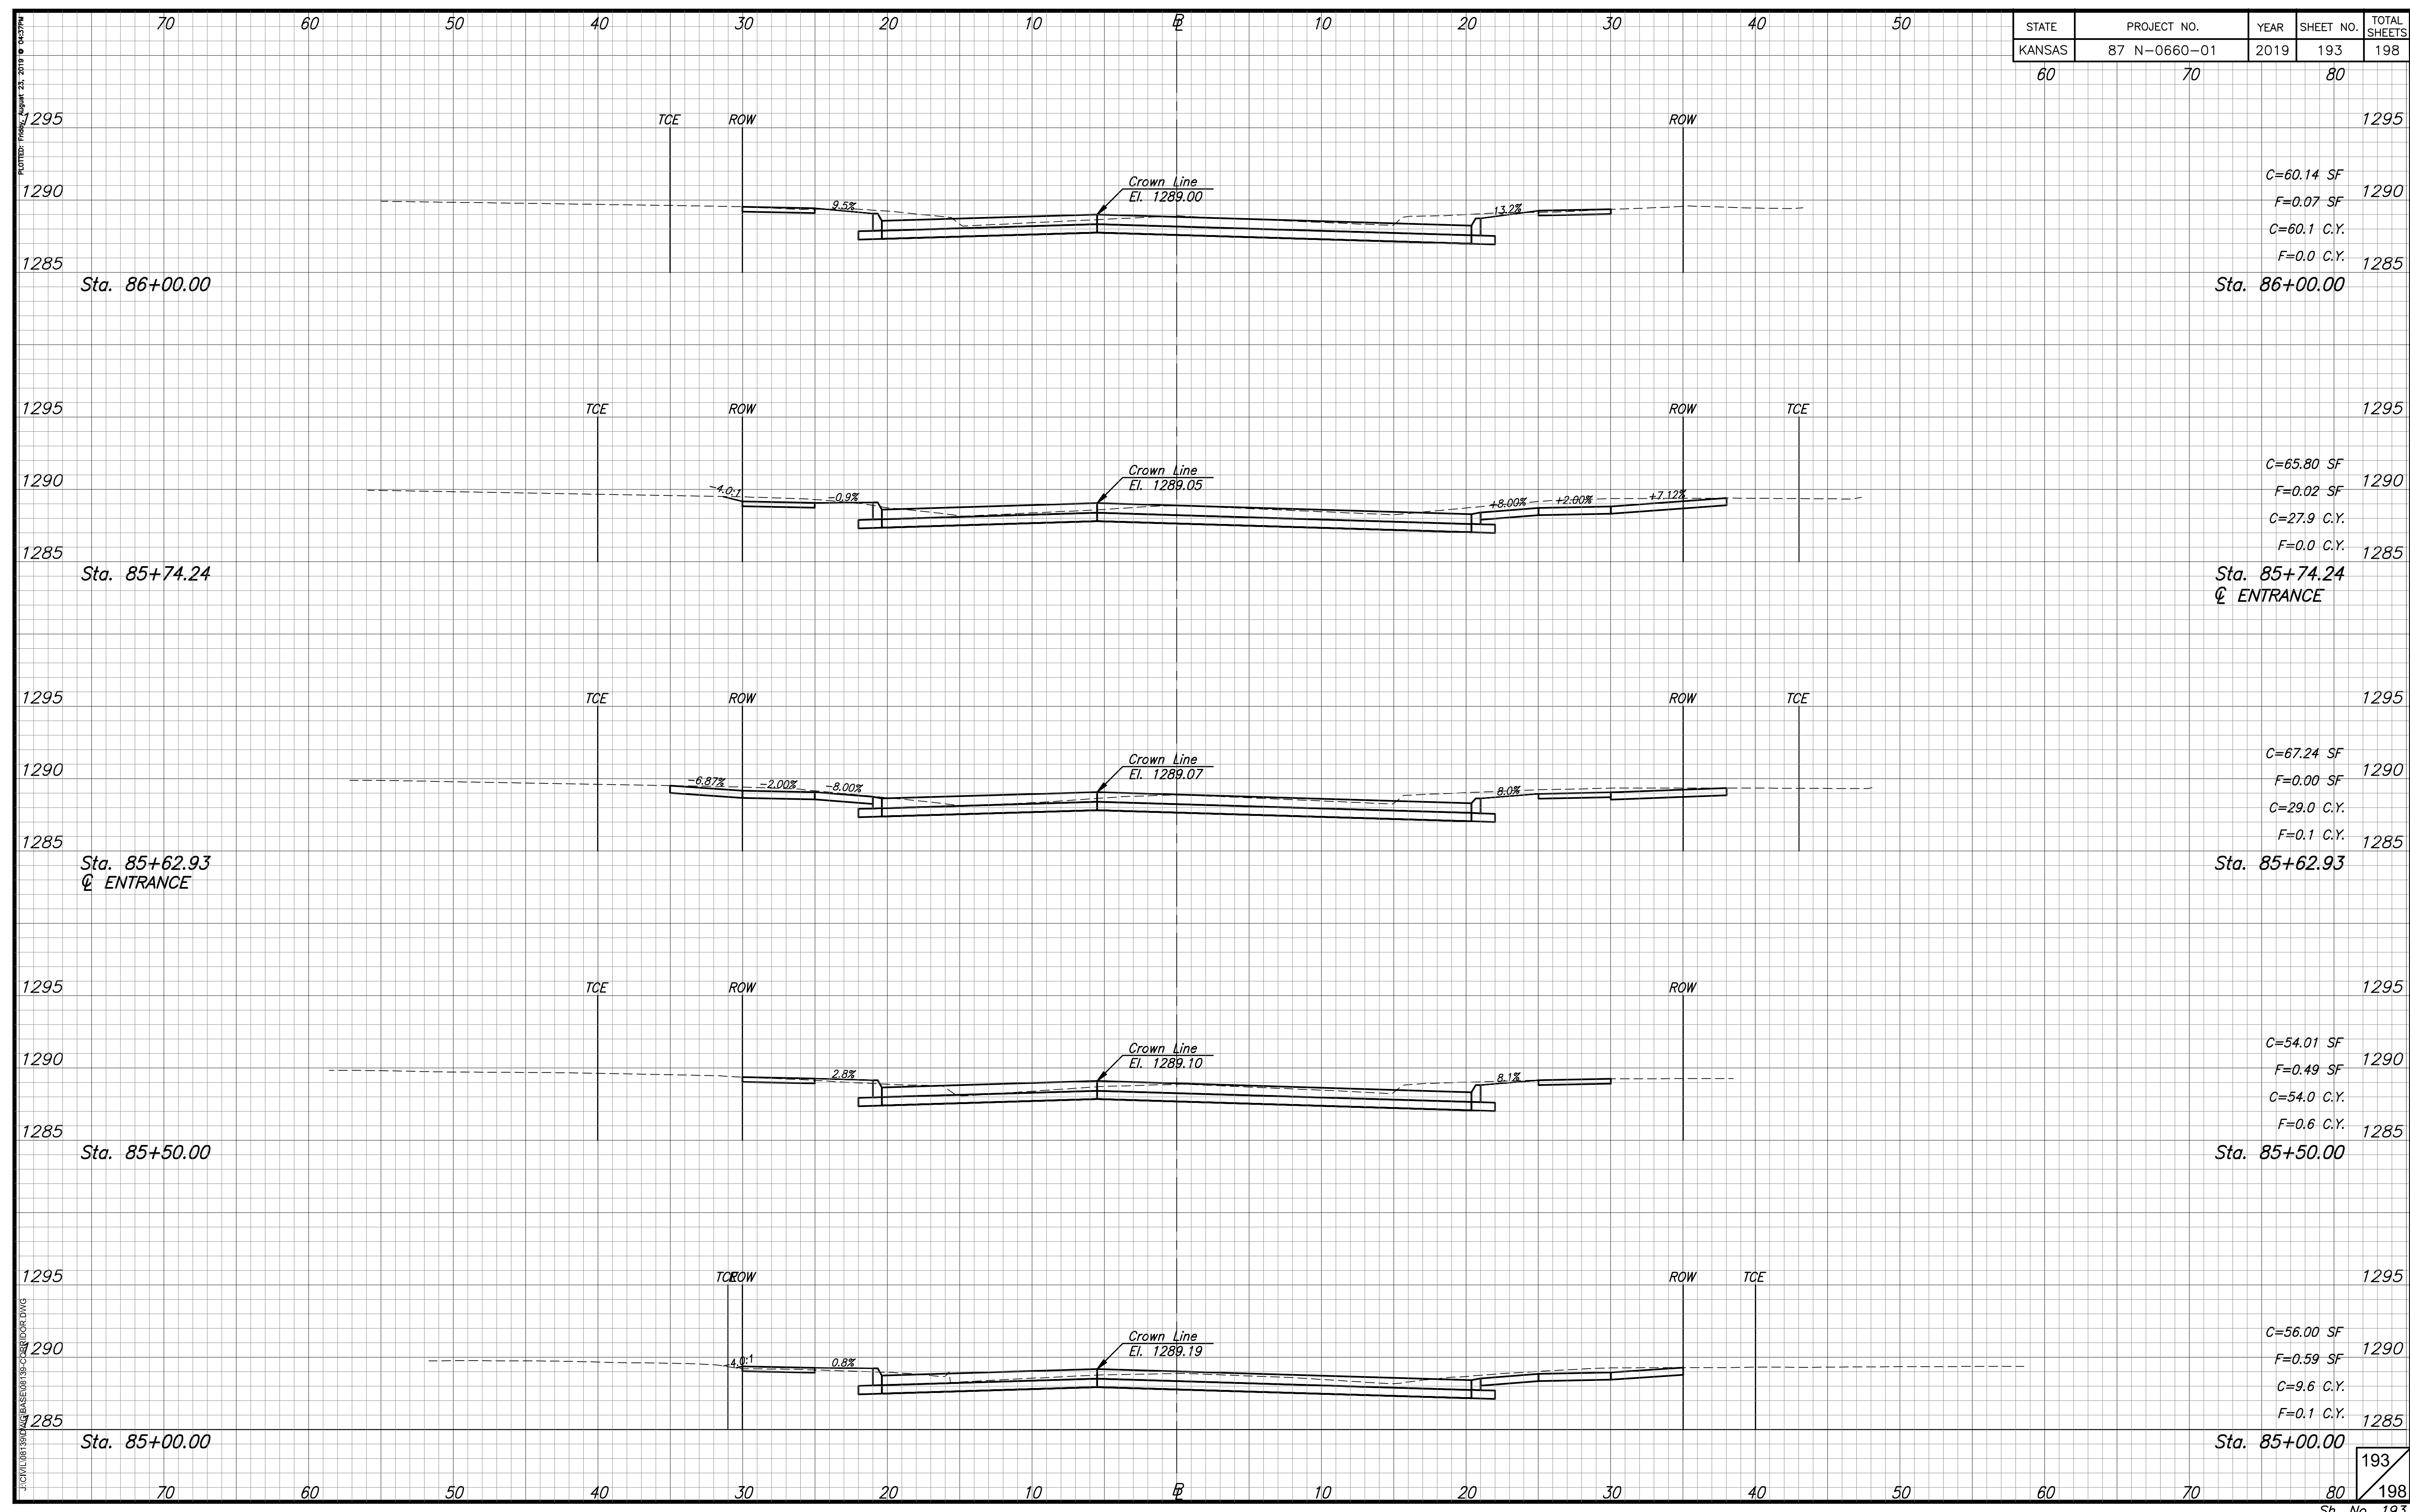

C=60.14 SF
 F=0.07 SF
 C=60.1 C.Y.
 F=0.0 C.Y.

C=65.80 SF
 F=0.02 SF
 C=27.9 C.Y.
 F=0.0 C.Y.

C=67.24 SF
 F=0.00 SF
 C=29.0 C.Y.
 F=0.1 C.Y.

C=54.01 SF
 F=0.49 SF
 C=54.0 C.Y.
 F=0.6 C.Y.

C=56.00 SF
 F=0.59 SF
 C=9.6 C.Y.
 F=0.1 C.Y.