
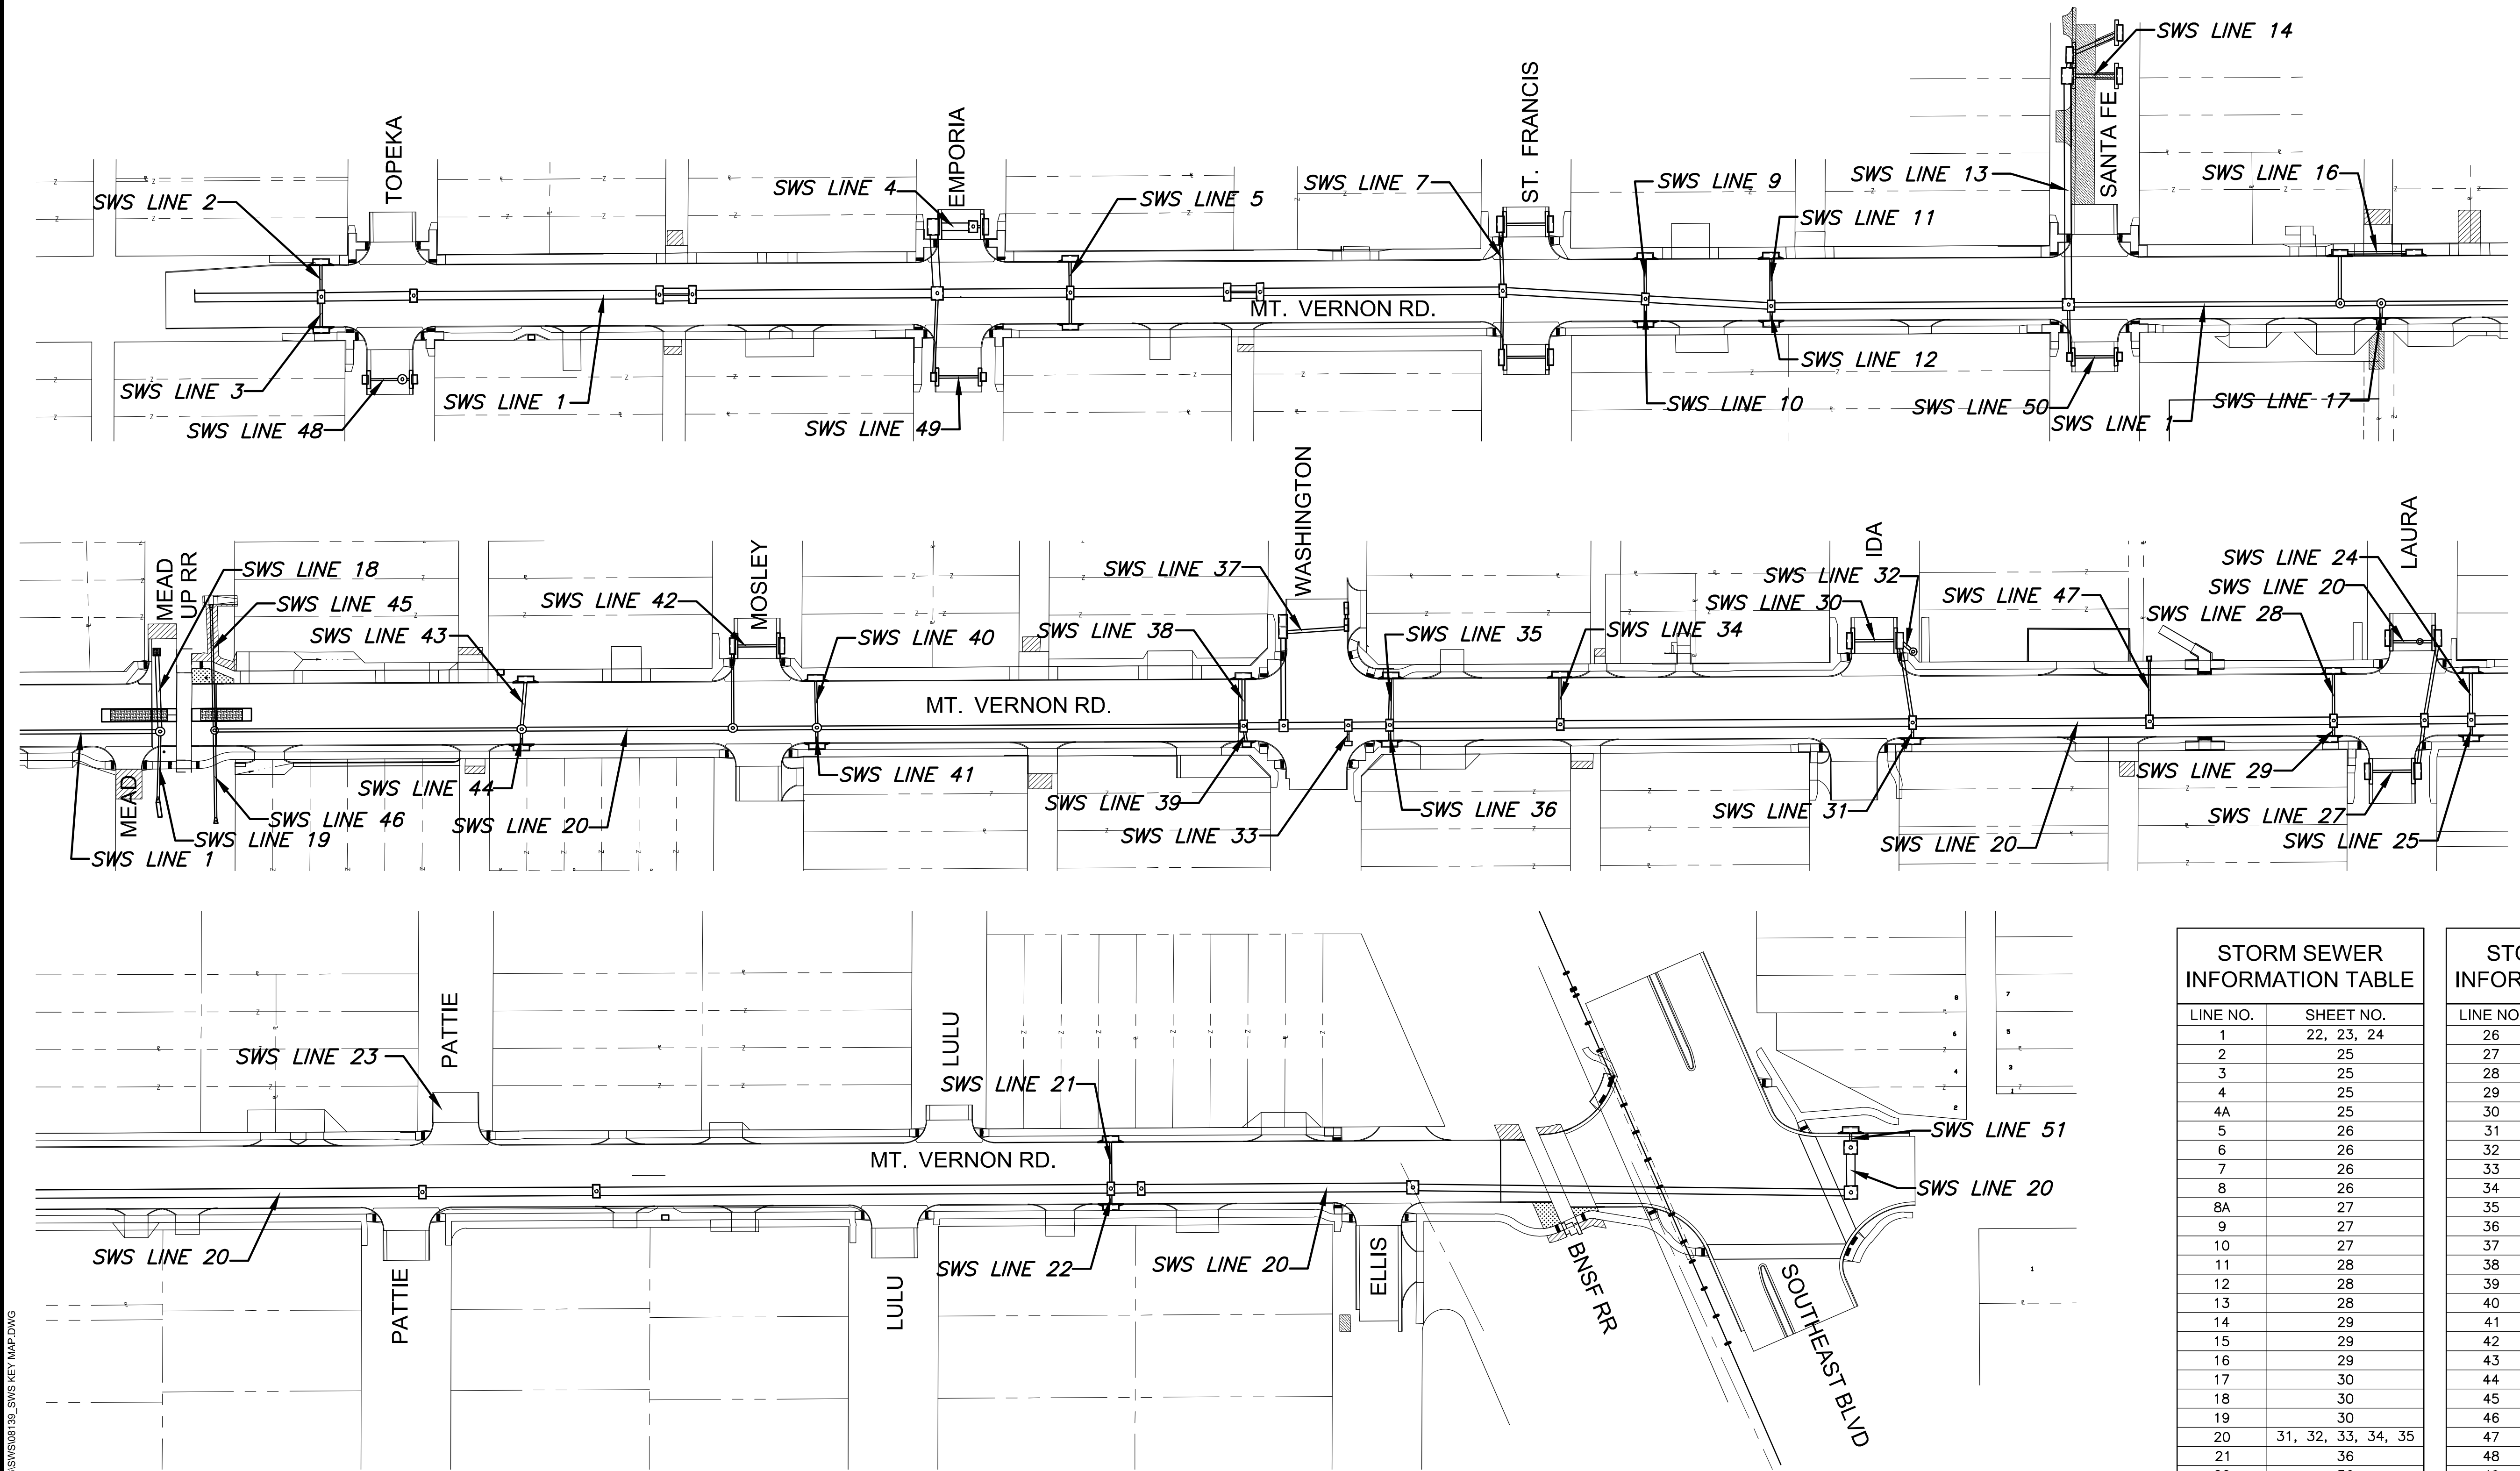


PLOTED: Friday, August 23, 2019 @ 03:10PM

STATE	PROJECT NO.	YEAR	SHEET NO.	TOTAL SHEETS
KANSAS	87 N-0660-01	2019	20	198

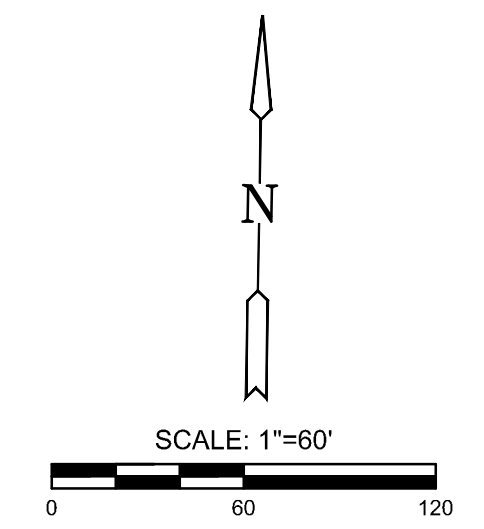

LINE NO.	SHEET NO.
1	22, 23, 24
2	25
3	25
4	25
4A	25
5	26
6	26
7	26
8	26
8A	27
9	27
10	27
11	28
12	28
13	28
14	29
15	29
16	29
17	30
18	30
19	30
20	31, 32, 33, 34, 35
21	36
22	36
23	36
24	36
25	36

LINE NO.	SHEET NO.
26	37
27	37
28	37
29	37
30	38
31	38
32	38
33	38
34	39
35	39
36	39
37	39
38	40
39	40
40	40
41	40
42	40
43	41
44	41
45	41
46	41
47	42
48	42
49	43
50	43
51	43

STREET IMPROVEMENTS FOR
MT. VERNON IMPROVEMENTS
BROADWAY TO SOUTHEAST BLVD.

©2019 MKEC Engineering All Rights Reserved www.mkec.com
These drawings and their contents, including, but not limited to, all concepts, designs, & lists are the exclusive property of MKEC Engineering (MKEC), and may not be used or reproduced in any way without the express consent of MKEC.

STORM SEWER KEY MAP

PROJECT NO.	87 N-0660-01	
DATE	8/19/2019	
SCALE	1"=60'	
DESIGNED	DRAWN	CHECKED
JRA	RAM	JRA

NO.	REVISION	DATE

SHEET NO.
20 OF 198

J:\CIVIL\08139\DWG\SWS\08139_SWS_KEY_MAP.DWG