


STATE	PROJECT NO.	YEAR	SHEET NO.	TOTAL SHEETS
KANSAS	87 N-0660-01	2019	31	198



PLOTTED: Friday, August 23, 2019 @ 03:30PM

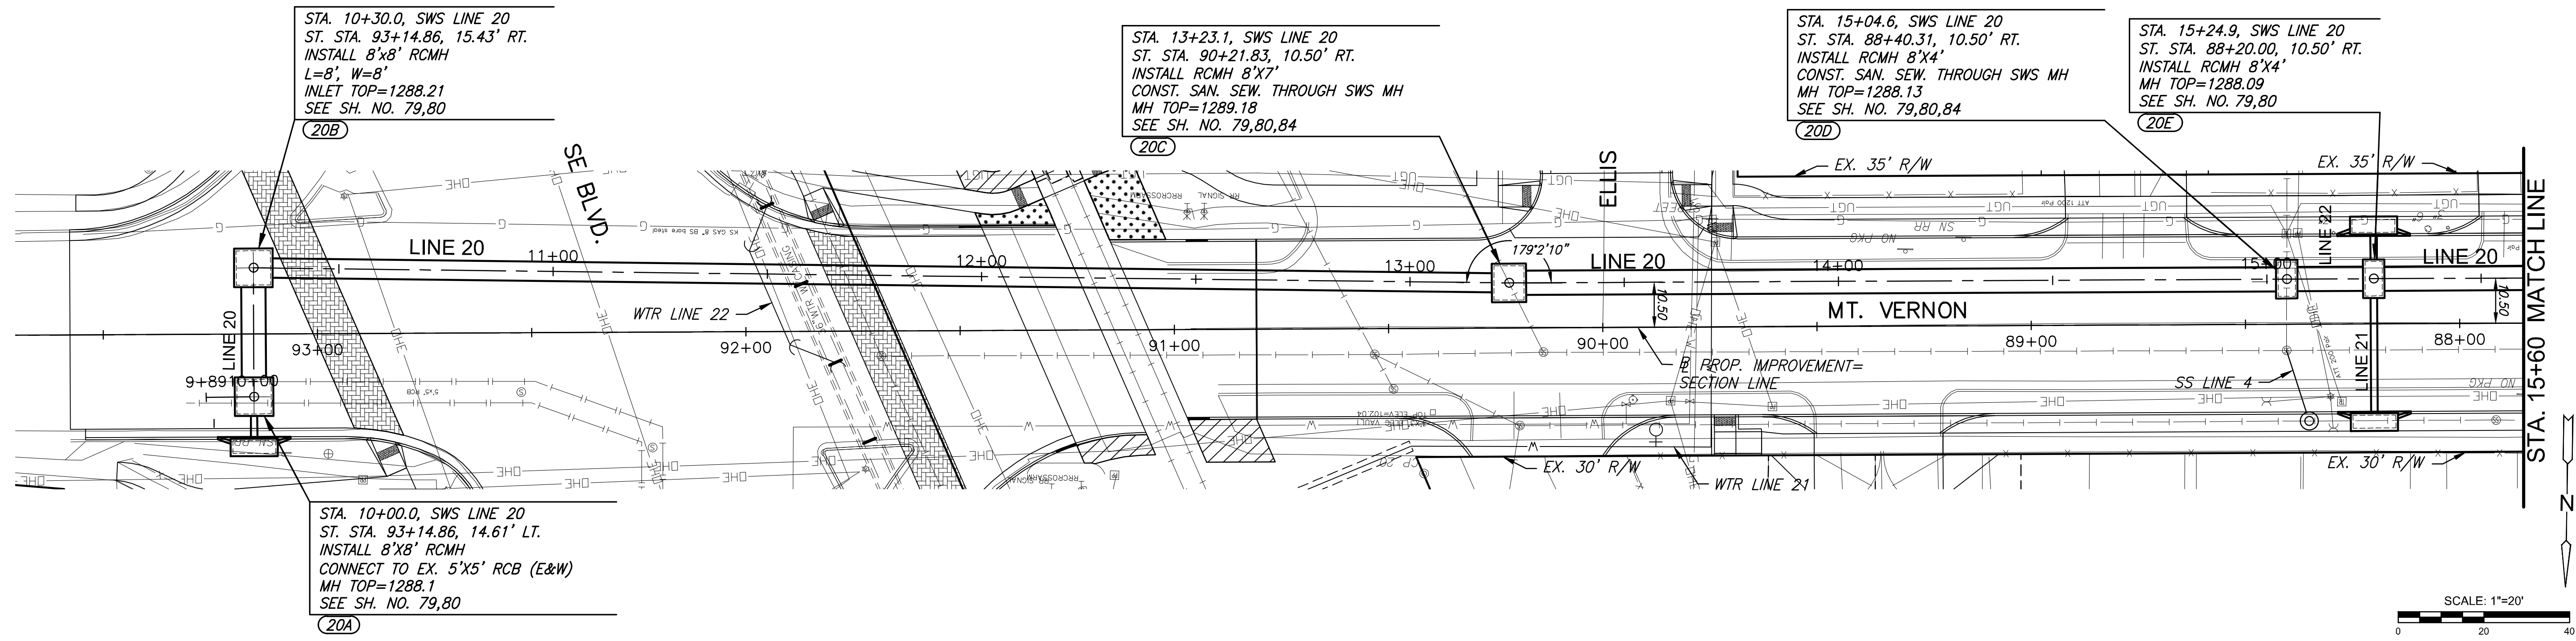


STA. 10+30.0, SWS LINE 20  
ST. STA. 93+14.86, 15.43' RT.  
INSTALL 8'x8' RCMH  
L=8', W=8"  
INLET TOP=1288.21  
SEE SH. NO. 79,80  
(20B)

STA. 13+23.1, SWS LINE 20  
ST. STA. 90+21.83, 10.50' RT.  
INSTALL RCMH 8'x7'  
CONST. SAN. SEW. THROUGH SWS MH  
MH TOP=1289.18  
SEE SH. NO. 79,80,84  
(20C)

STA. 15+04.6, SWS LINE 20  
ST. STA. 88+40.31, 10.50' RT.  
INSTALL RCMH 8'x4'  
CONST. SAN. SEW. THROUGH SWS MH  
MH TOP=1288.13  
SEE SH. NO. 79,80,84  
(20D)

STA. 15+24.9, SWS LINE 20  
ST. STA. 88+20.00, 10.50' RT.  
INSTALL RCMH 8'x4'  
MH TOP=1288.09  
SEE SH. NO. 79,80  
(20E)

STA. 10+00.0, SWS LINE 20  
ST. STA. 93+14.86, 14.61' LT.  
INSTALL 8'x8' RCMH  
CONNECT TO EX. 5'x5' RCB (E&W)  
MH TOP=1288.1  
SEE SH. NO. 79,80  
(20A)

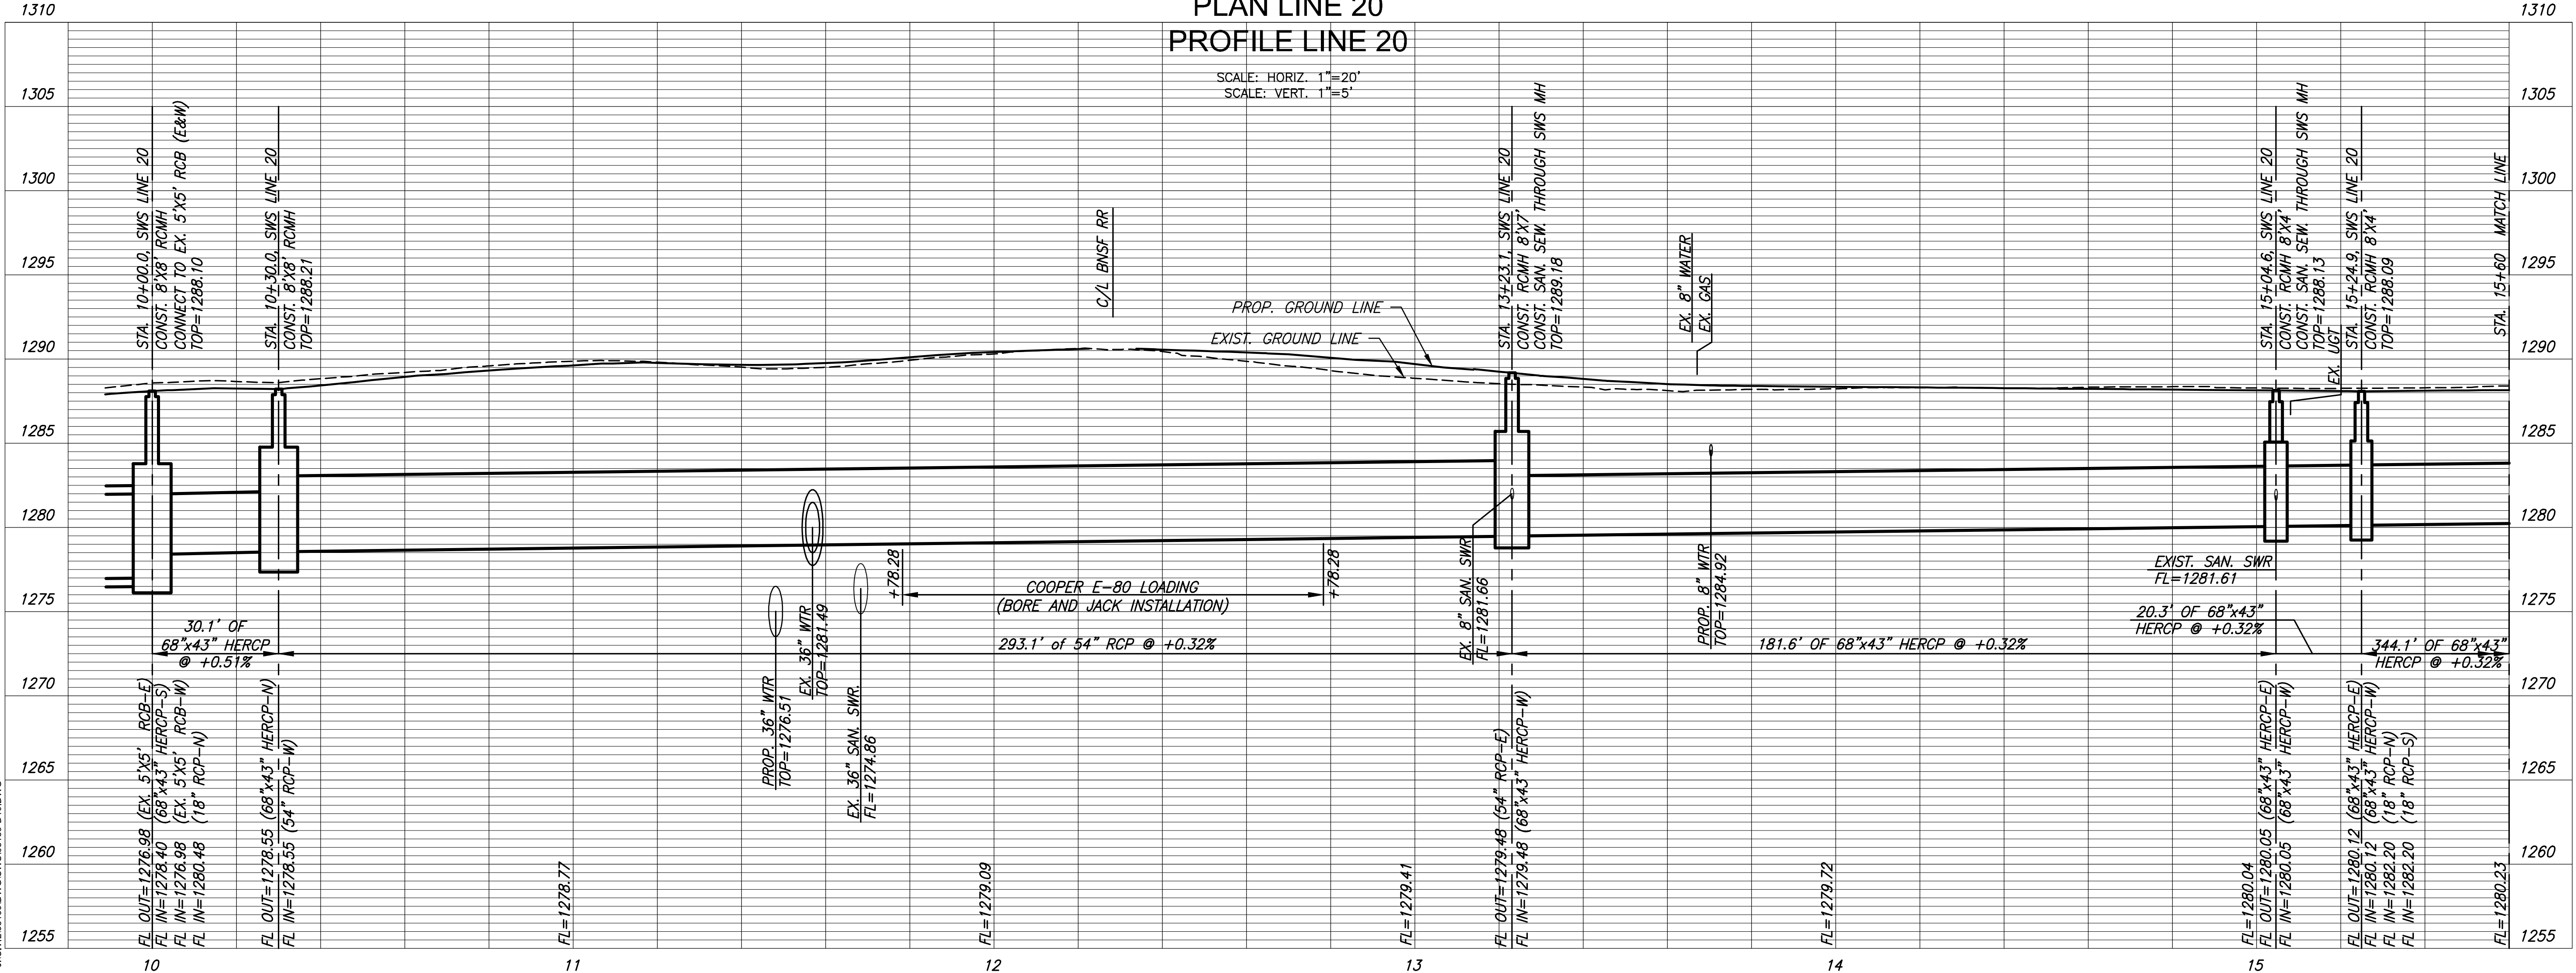

**STREET IMPROVEMENTS FOR**  
**MT. VERNON IMPROVEMENTS**  
**BROADWAY TO SOUTHEAST BLVD.**

©2019 MKEC Engineering  
All Rights Reserved  
www.mkec.com  
These drawings and their contents, including, but not limited to, all concepts, designs, & lists are the exclusive property of MKEC Engineering (MKEC), and may not be used or reproduced in any way without the express consent of MKEC.

**STORM SEWER LINE 20**

PROJECT NO.	87 N-0660-01	
DATE	8/19/2019	
SCALE	1"=20'	
DESIGNED	JRA	
DRAWN	WNJ	
CHECKED	JRA	
NO.	REVISION	DATE

SHEET NO.  
**31 OF 198**