

STATE	PROJECT NO.	YEAR	SHEET NO.	TOTAL SHEETS
KANSAS	87 N-0660-01	2019	35	198




STA. 33+75.4, SWS LINE 20  
ST. STA. 69+69.54, 10.50' RT.  
INSTALL 6" DIA. SHALLOW MANHOLE  
MH TOP=1288.22  
SEE SH. NO.


STA. 34+31.6, SWS LINE 20  
ST. STA. 69+13.36, 10.50' RT.  
INSTALL 6" DIA. SHALLOW MANHOLE  
MH TOP=1288.34  
SEE SH. NO.

STA. 35+73.0, SWS LINE 20  
ST. STA. 67+72.00, 10.50' RT.  
INSTALL 6" DIA. SHALLOW MANHOLE  
MH TOP=1288.71  
SEE SH. NO.

STA. 37+78.4, SWS LINE 20  
ST. STA. 65+66.59, 10.50' RT.  
INSTALL 5" DIA. SHALLOW MANHOLE  
MH TOP=1291.01  
SEE SH. NO.

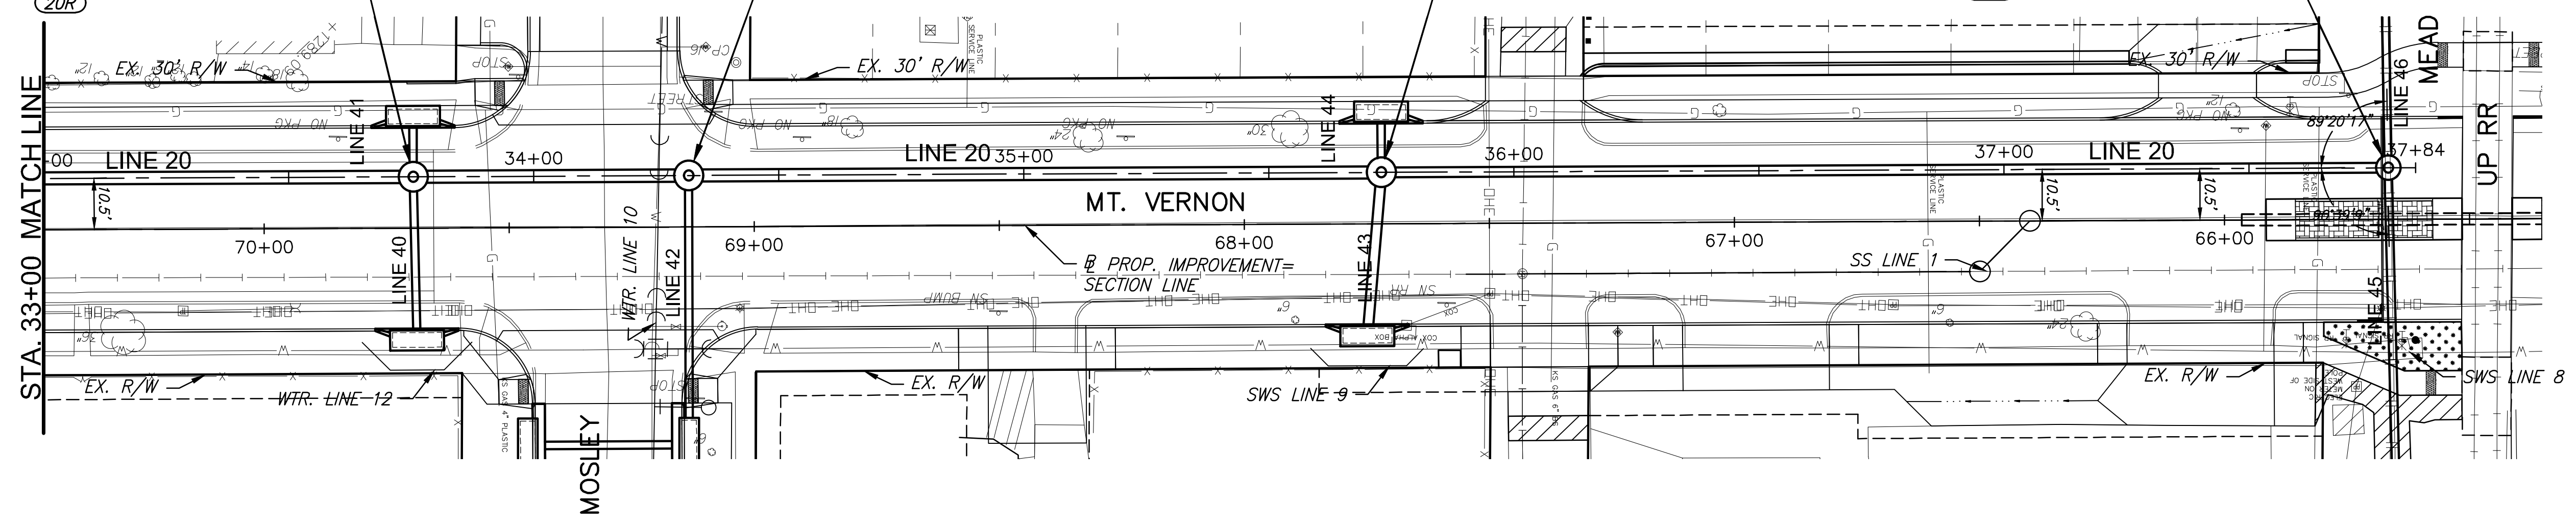

PLAN LINE 20 (CONT. 4)  
PROFILE LINE 20 (CONT. 4)

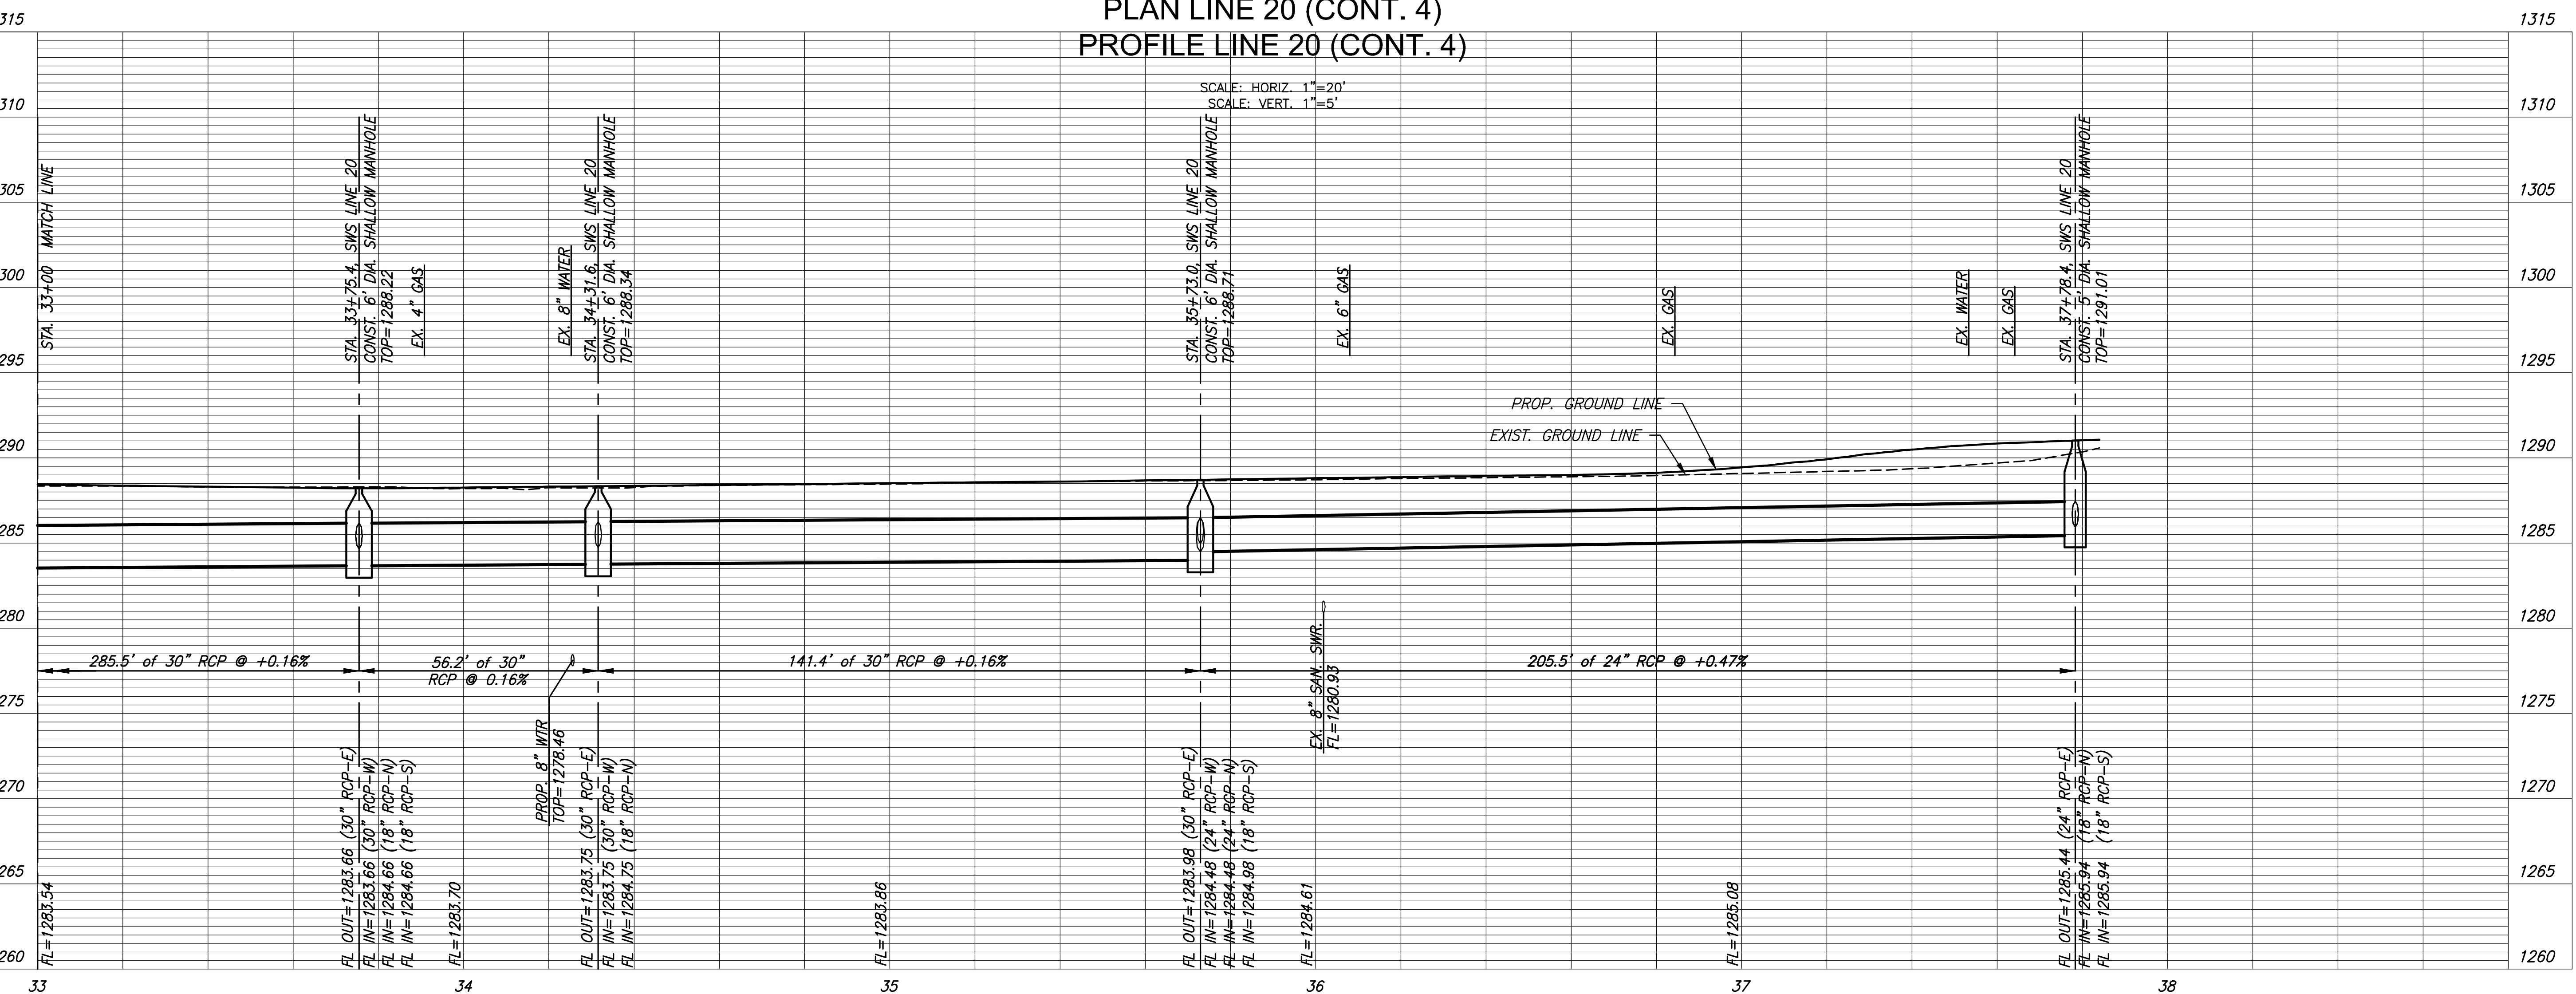

STREET IMPROVEMENTS FOR  
**MT. VERNON IMPROVEMENTS**  
BROADWAY TO SOUTHEAST BLVD.

©2019 MKEC Engineering  
All Rights Reserved  
www.mkec.com  
These drawings and their contents, including, but not limited to, all concepts, designs, & lists are the exclusive property of MKEC Engineering (MKEC), and may not be used or reproduced in any way without the express consent of MKEC.

STORM SEWER LINE 20 (CONT. 4)

PROJECT NO.	87 N-0660-01	
DATE	8/19/2019	
SCALE	1"=20'	
DESIGNED	JRA	
DRAWN	WNJ	
CHECKED	JRA	
NO.	REVISION	DATE
SHEET NO.		
35 OF 198		