
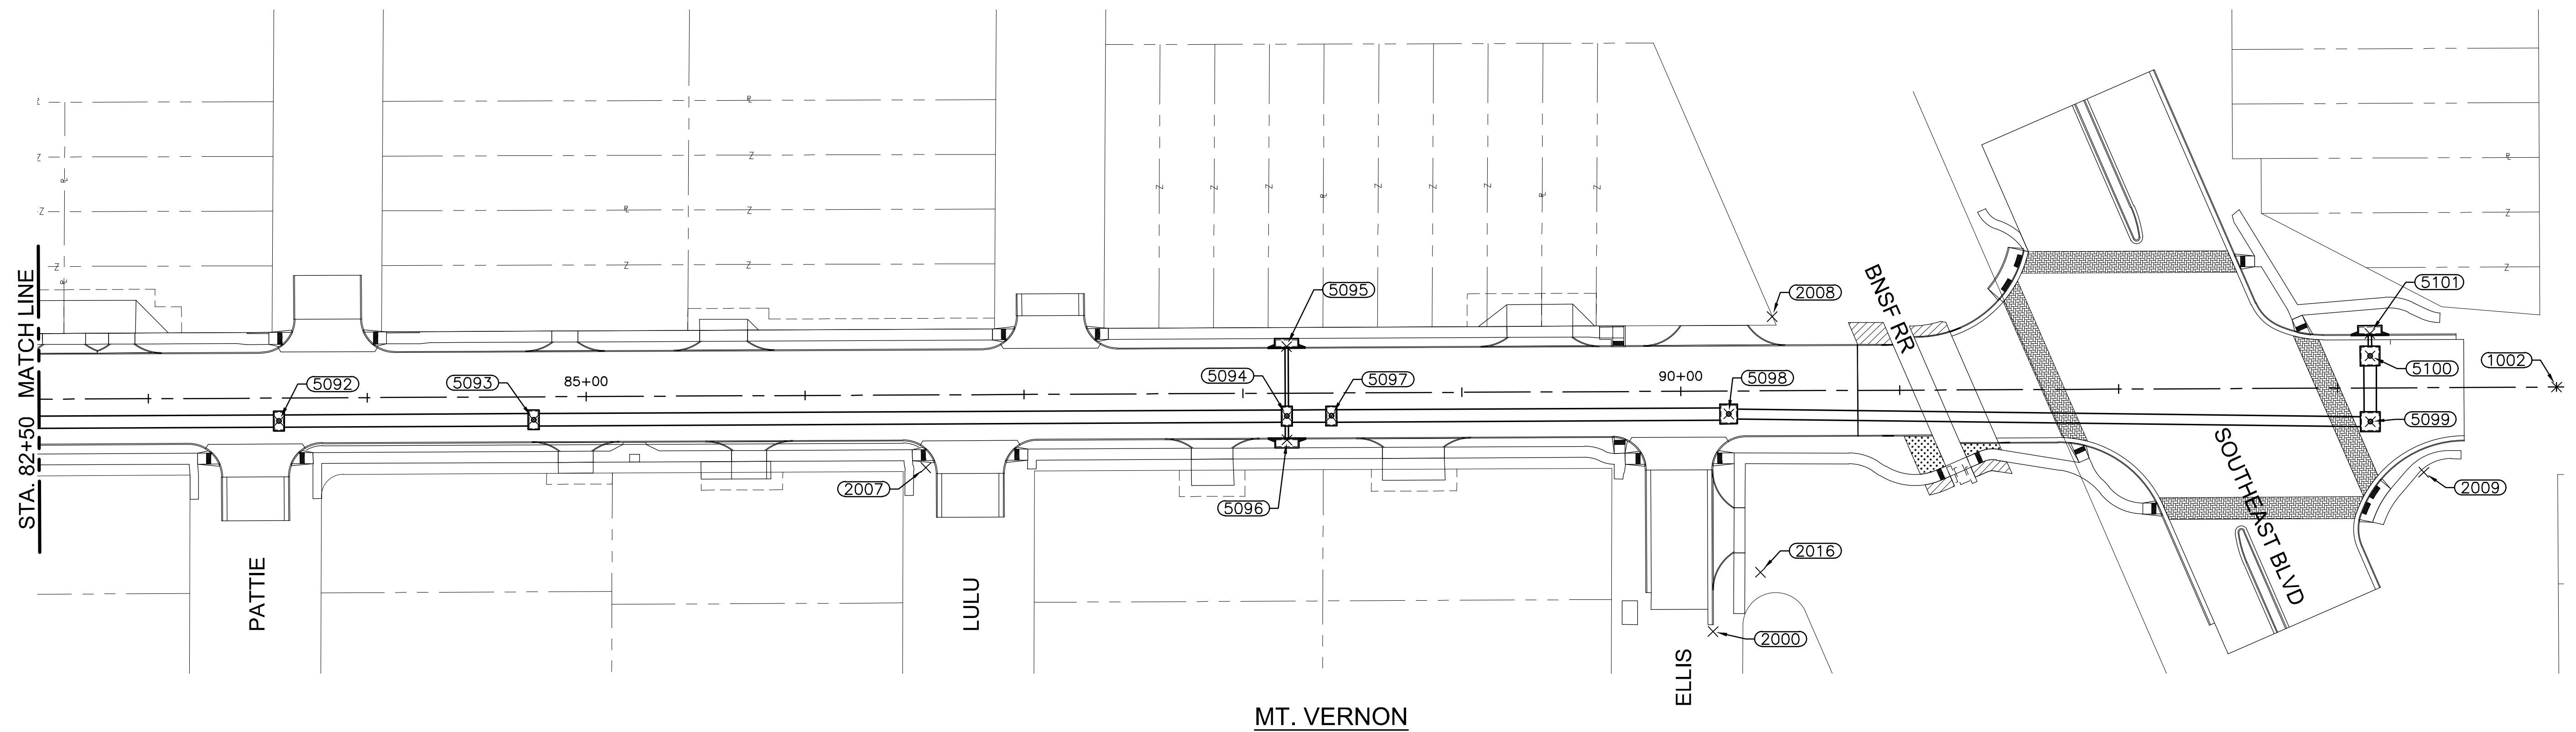
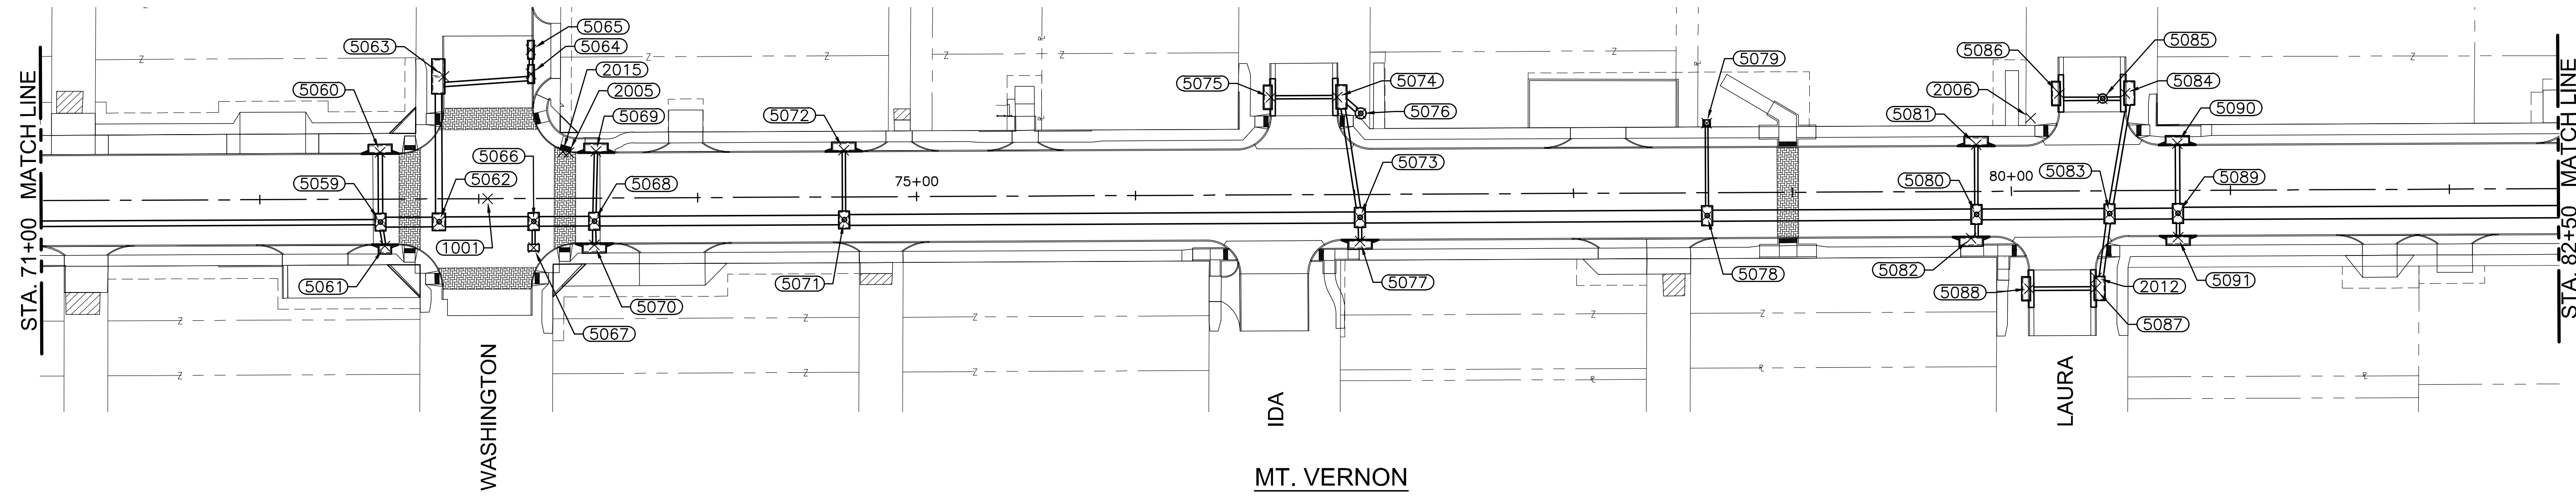


PLOT DATE: Friday, August 23, 2019 @ 03:46PM

J:\CIVIL\1813RD\DWGS\SW\1813RD\1813.DWG

STATE	PROJECT NO.	YEAR	SHEET NO.	TOTAL SHEETS
KANSAS	87 N-0660-01	2019	45	198

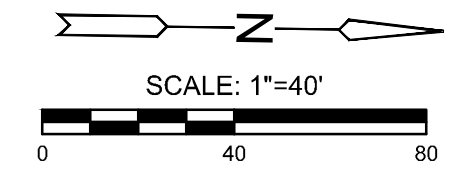

STREET IMPROVEMENTS FOR  
**MT. VERNON IMPROVEMENTS**  
BROADWAY TO SOUTHEAST BLVD.

©2019 MKEC Engineering All Rights Reserved www.mkec.com  
These drawings and their contents, including, but not limited to, all concepts, designs, & ideas are the exclusive property of MKEC Engineering (MKEC), and may not be used or reproduced in any way without the express consent of MKEC.

**STORM SEWER BUBBLE MAP**

PROJECT NO.	87 N-0660-01	
DATE	8/19/2019	
SCALE	1"=40'	
DESIGNED	DRAWN	CHECKED
JRA	WNJ	JRA

NO.	REVISION	DATE

SHEET NO.  
45 OF 198