



STATE	PROJECT NO.	YEAR	SHEET NO.	TOTAL SHEETS
KANSAS	87 N-0660-01	2019	47	198

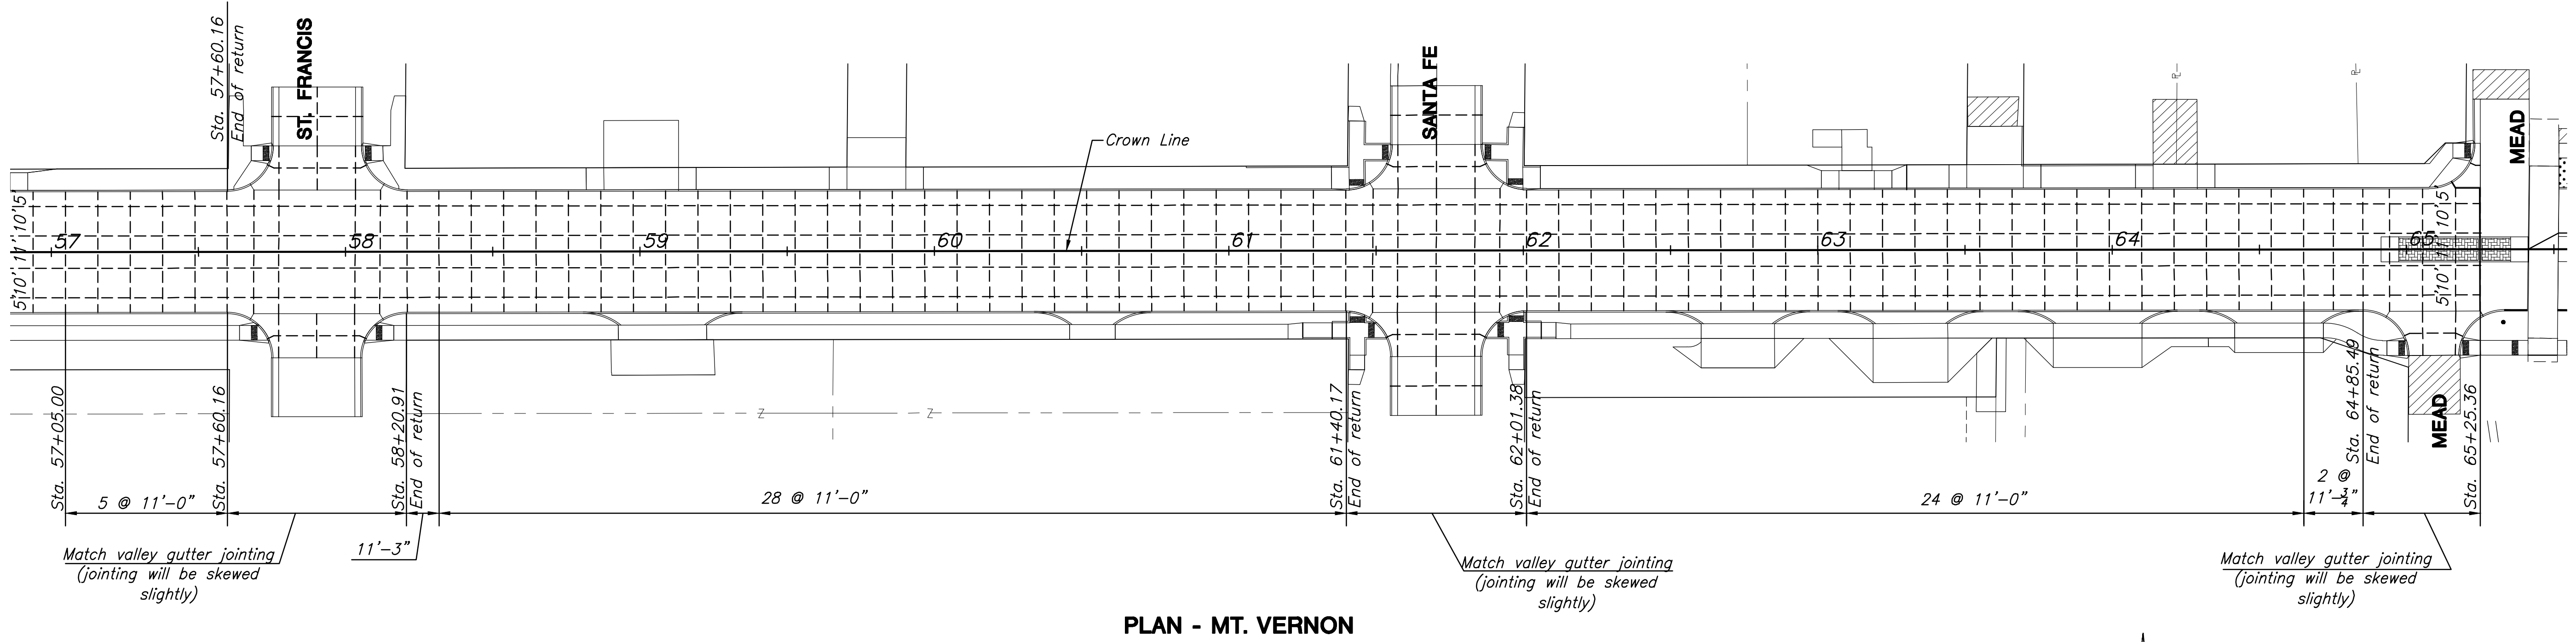

STREET IMPROVEMENTS FOR
MT. VERNON IMPROVEMENTS
 BROADWAY TO SOUTHEAST BLVD.

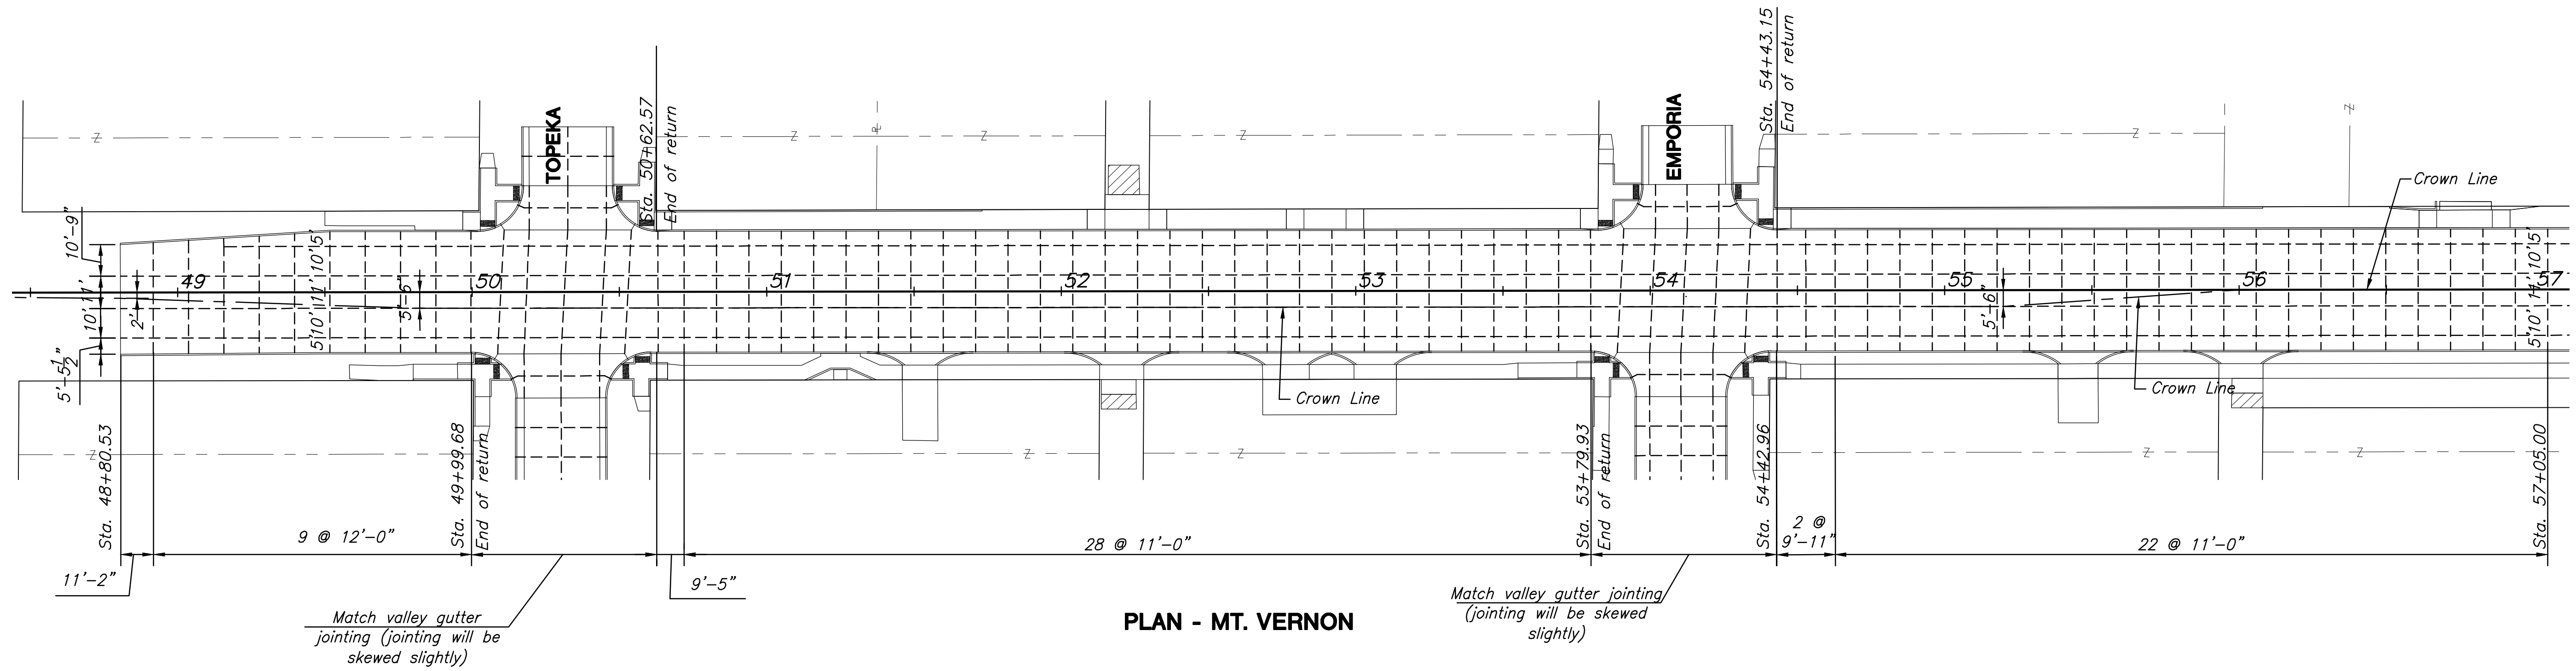

N

SCALE: 1"=30'

0 30 60

LEGEND

- Concrete Sidewalk 8"
- Aggregate Hookup
- Brick Pavers
- Construct Wheelchair Ramp
See Sh. No. 49

©2019 MKEC Engineering All Rights Reserved
 www.mkec.com
 These drawings and their contents, including, but not limited to, all concepts, designs, & ideas are the exclusive property of MKEC Engineering (MKEC), and may not be used or reproduced in any way without the express consent of MKEC.

CONCRETE PAVEMENT JOINTING PLAN

PROJECT NO.	87 N-0660-01	
DATE	8/19/2019	
SCALE	1"=30'	
DESIGNED	XXX	
DRAWN	XXX	
CHECKED	XXX	
NO.	REVISION	DATE

SHEET NO.
47 OF 198

PLOTTED: Friday, August 23, 2019 @ 03:52PM
 J:\CIVIL\87390\DWG\JOINTING\08198 EJ01.DWG