

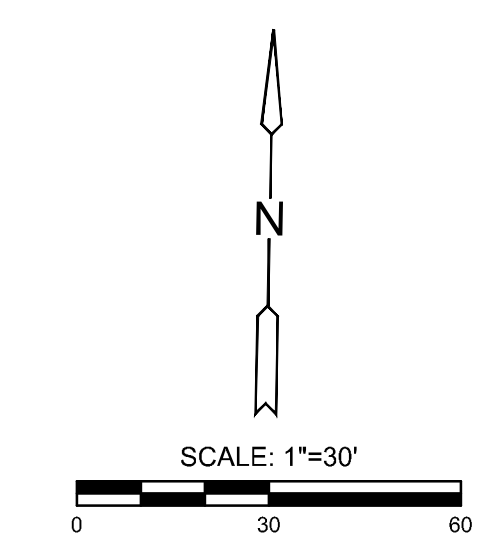


STATE	PROJECT NO.	YEAR	SHEET NO.	TOTAL SHEETS
KANSAS	87 N-0660-01	2019	48	198

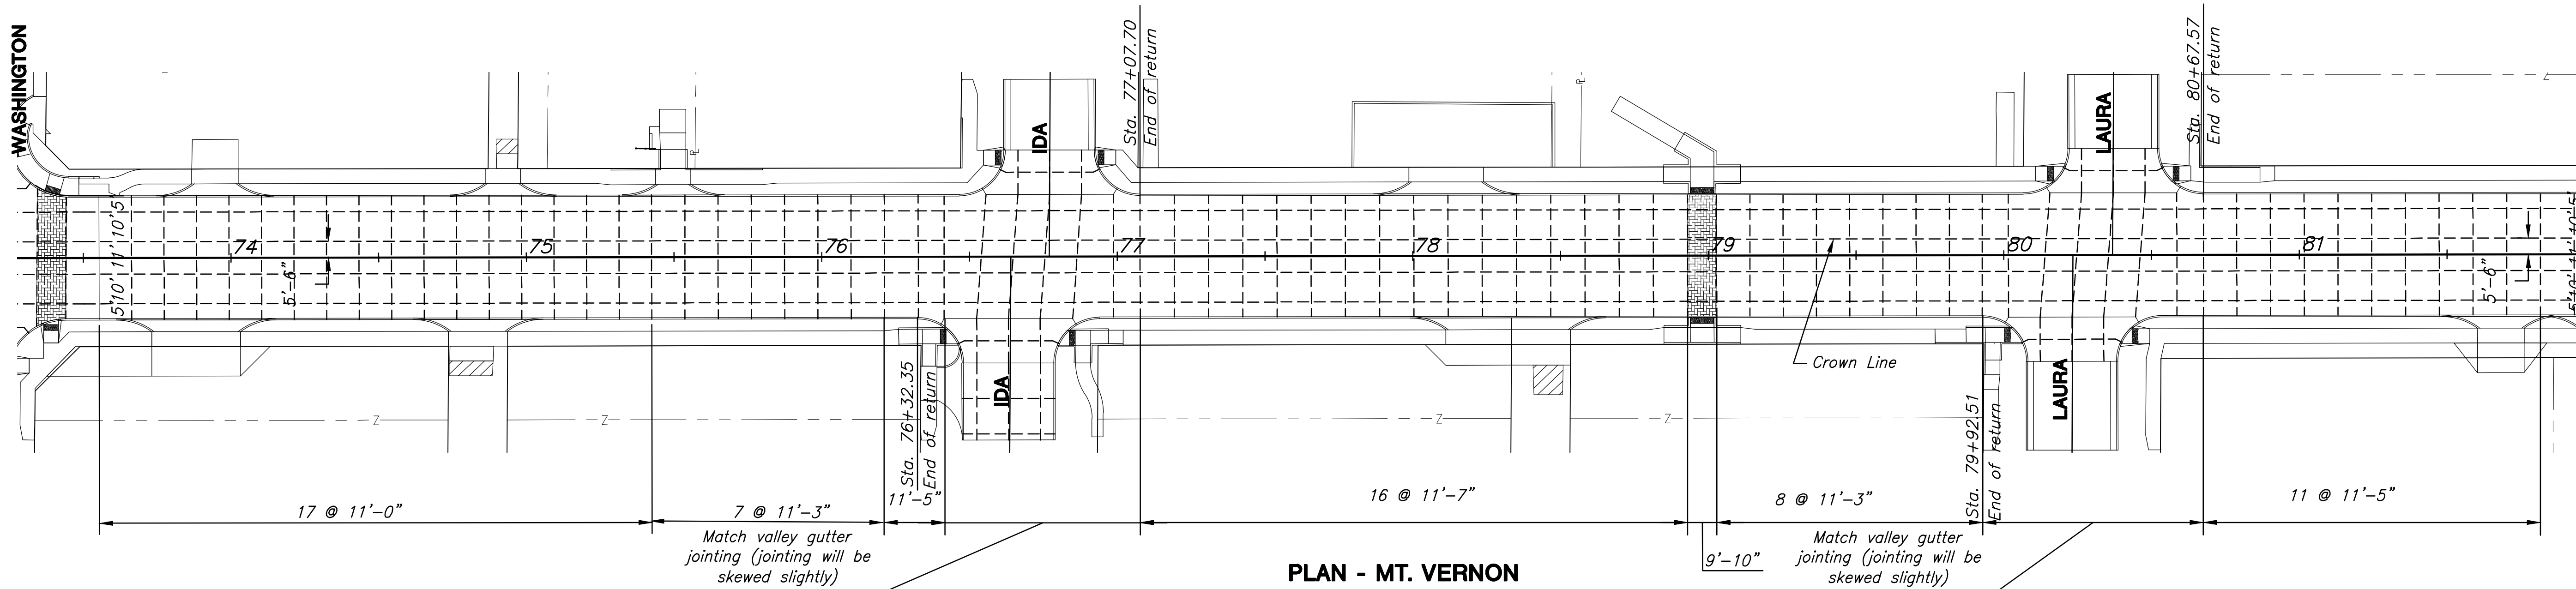

STREET IMPROVEMENTS FOR  
**MT. VERNON IMPROVEMENTS**  
 BROADWAY TO SOUTHEAST BLVD.

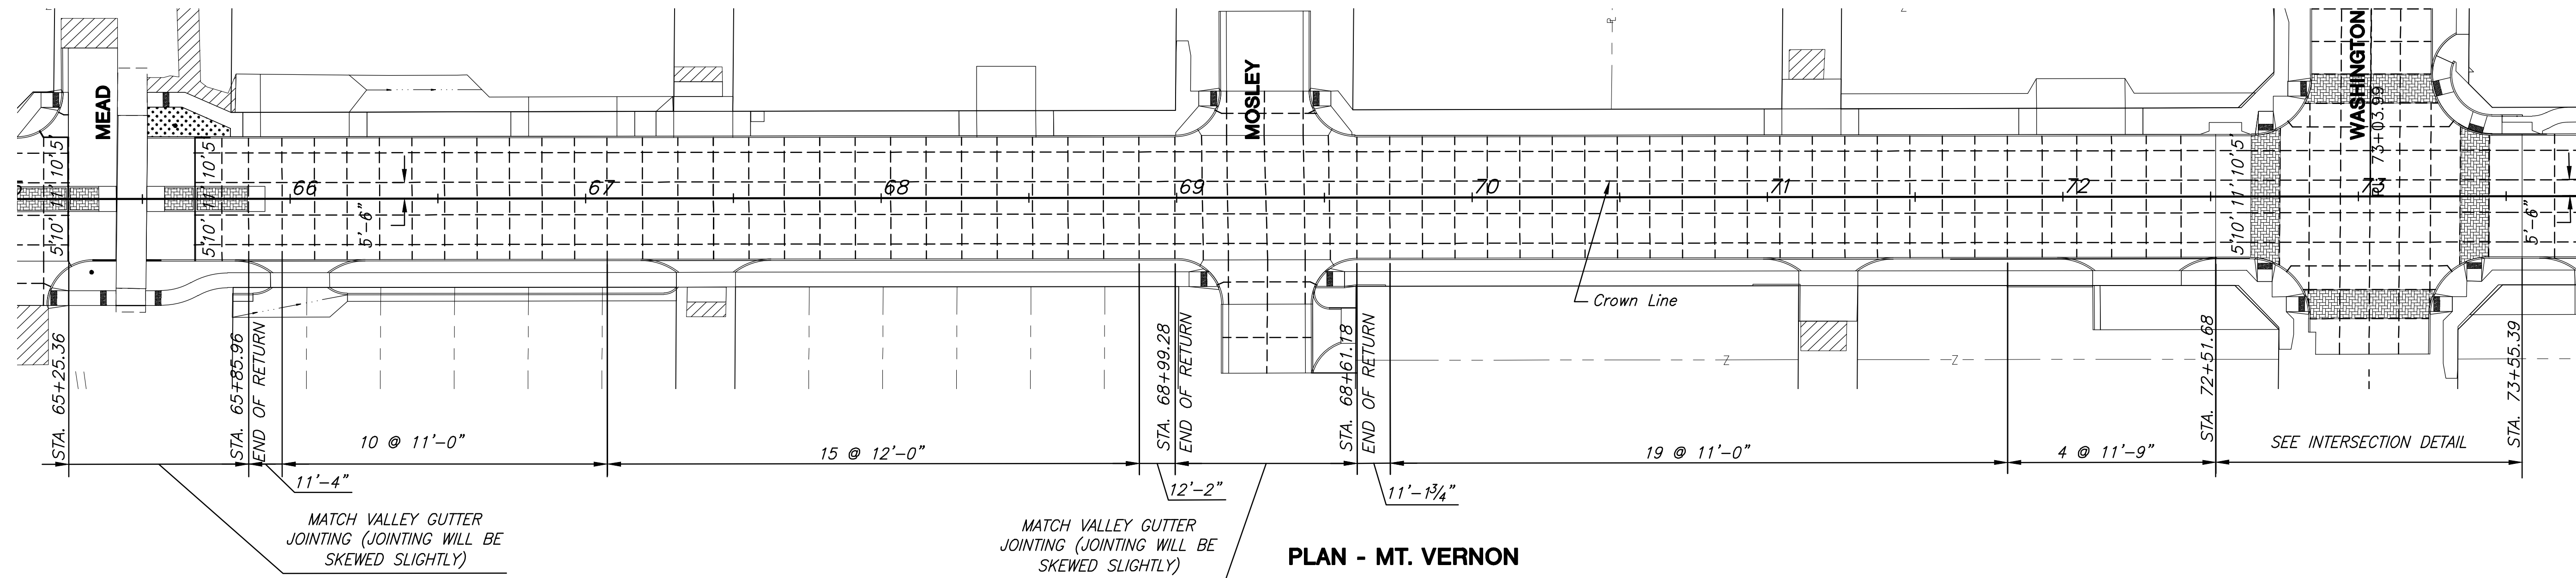

- LEGEND**
- Concrete Sidewalk 8"
  - Aggregate Hookup
  - Brick Pavers
  - Construct Wheelchair Ramp  
See Sh. No. 49

©2019 MKEC Engineering All Rights Reserved www.mkec.com  
 These drawings and their contents, including, but not limited to, all concepts, designs, & ideas are the exclusive property of MKEC Engineering (MKEC), and may not be used or reproduced in any way without the express consent of MKEC.

**CONCRETE PAVEMENT JOINTING PLAN**

PROJECT NO.	87 N-0660-01	
DATE	8/19/2019	
SCALE	1"=30'	
DESIGNED	XXX	
DRAWN	XXX	
CHECKED	XXX	
NO.	REVISION	DATE

SHEET NO.  
**48 OF 198**

J:\CIVIL\87\870660\JOINTING\08198\_EJ02.DWG  
 PLOTTED: Friday, August 23, 2019 @ 03:52PM