



STATE	PROJECT NO.	YEAR	SHEET NO.	TOTAL SHEETS
KANSAS	87 N-0660-01	2019	58	198



STREET IMPROVEMENTS FOR
MT. VERNON IMPROVEMENTS
BROADWAY TO SOUTHEAST BLVD.

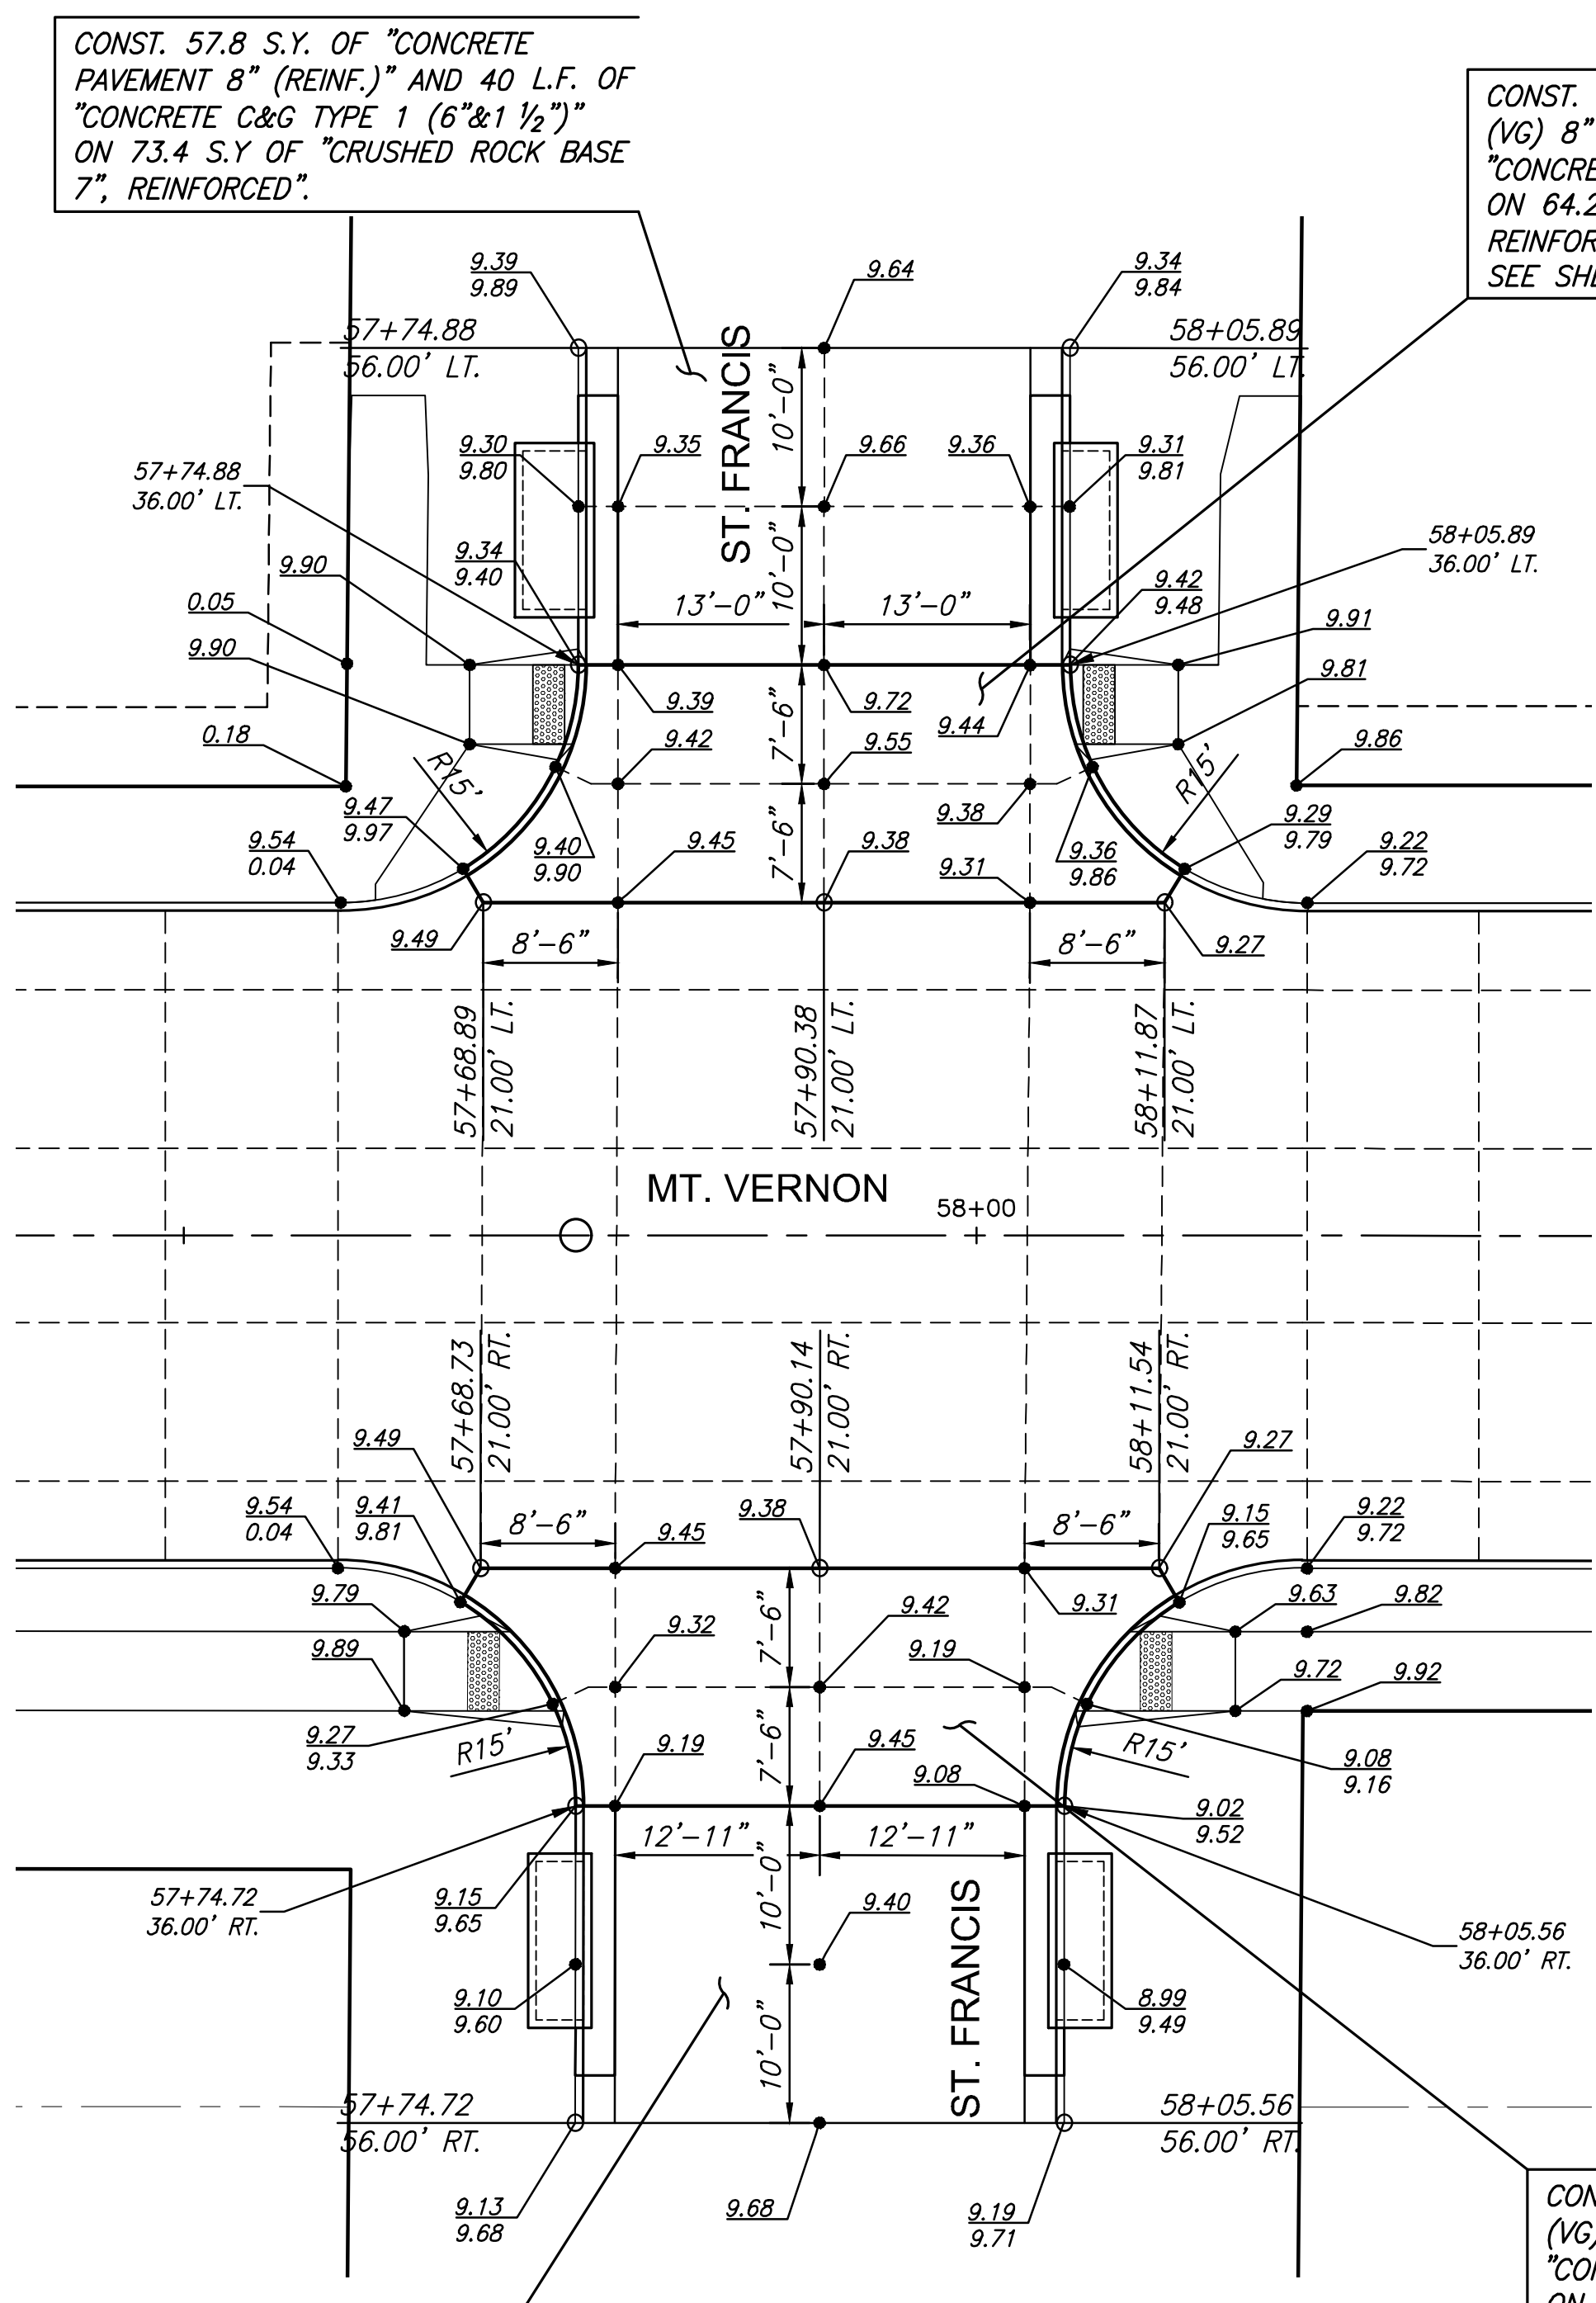


ST. FRANCIS, LT. & RT.
SCALE: 1"=10'

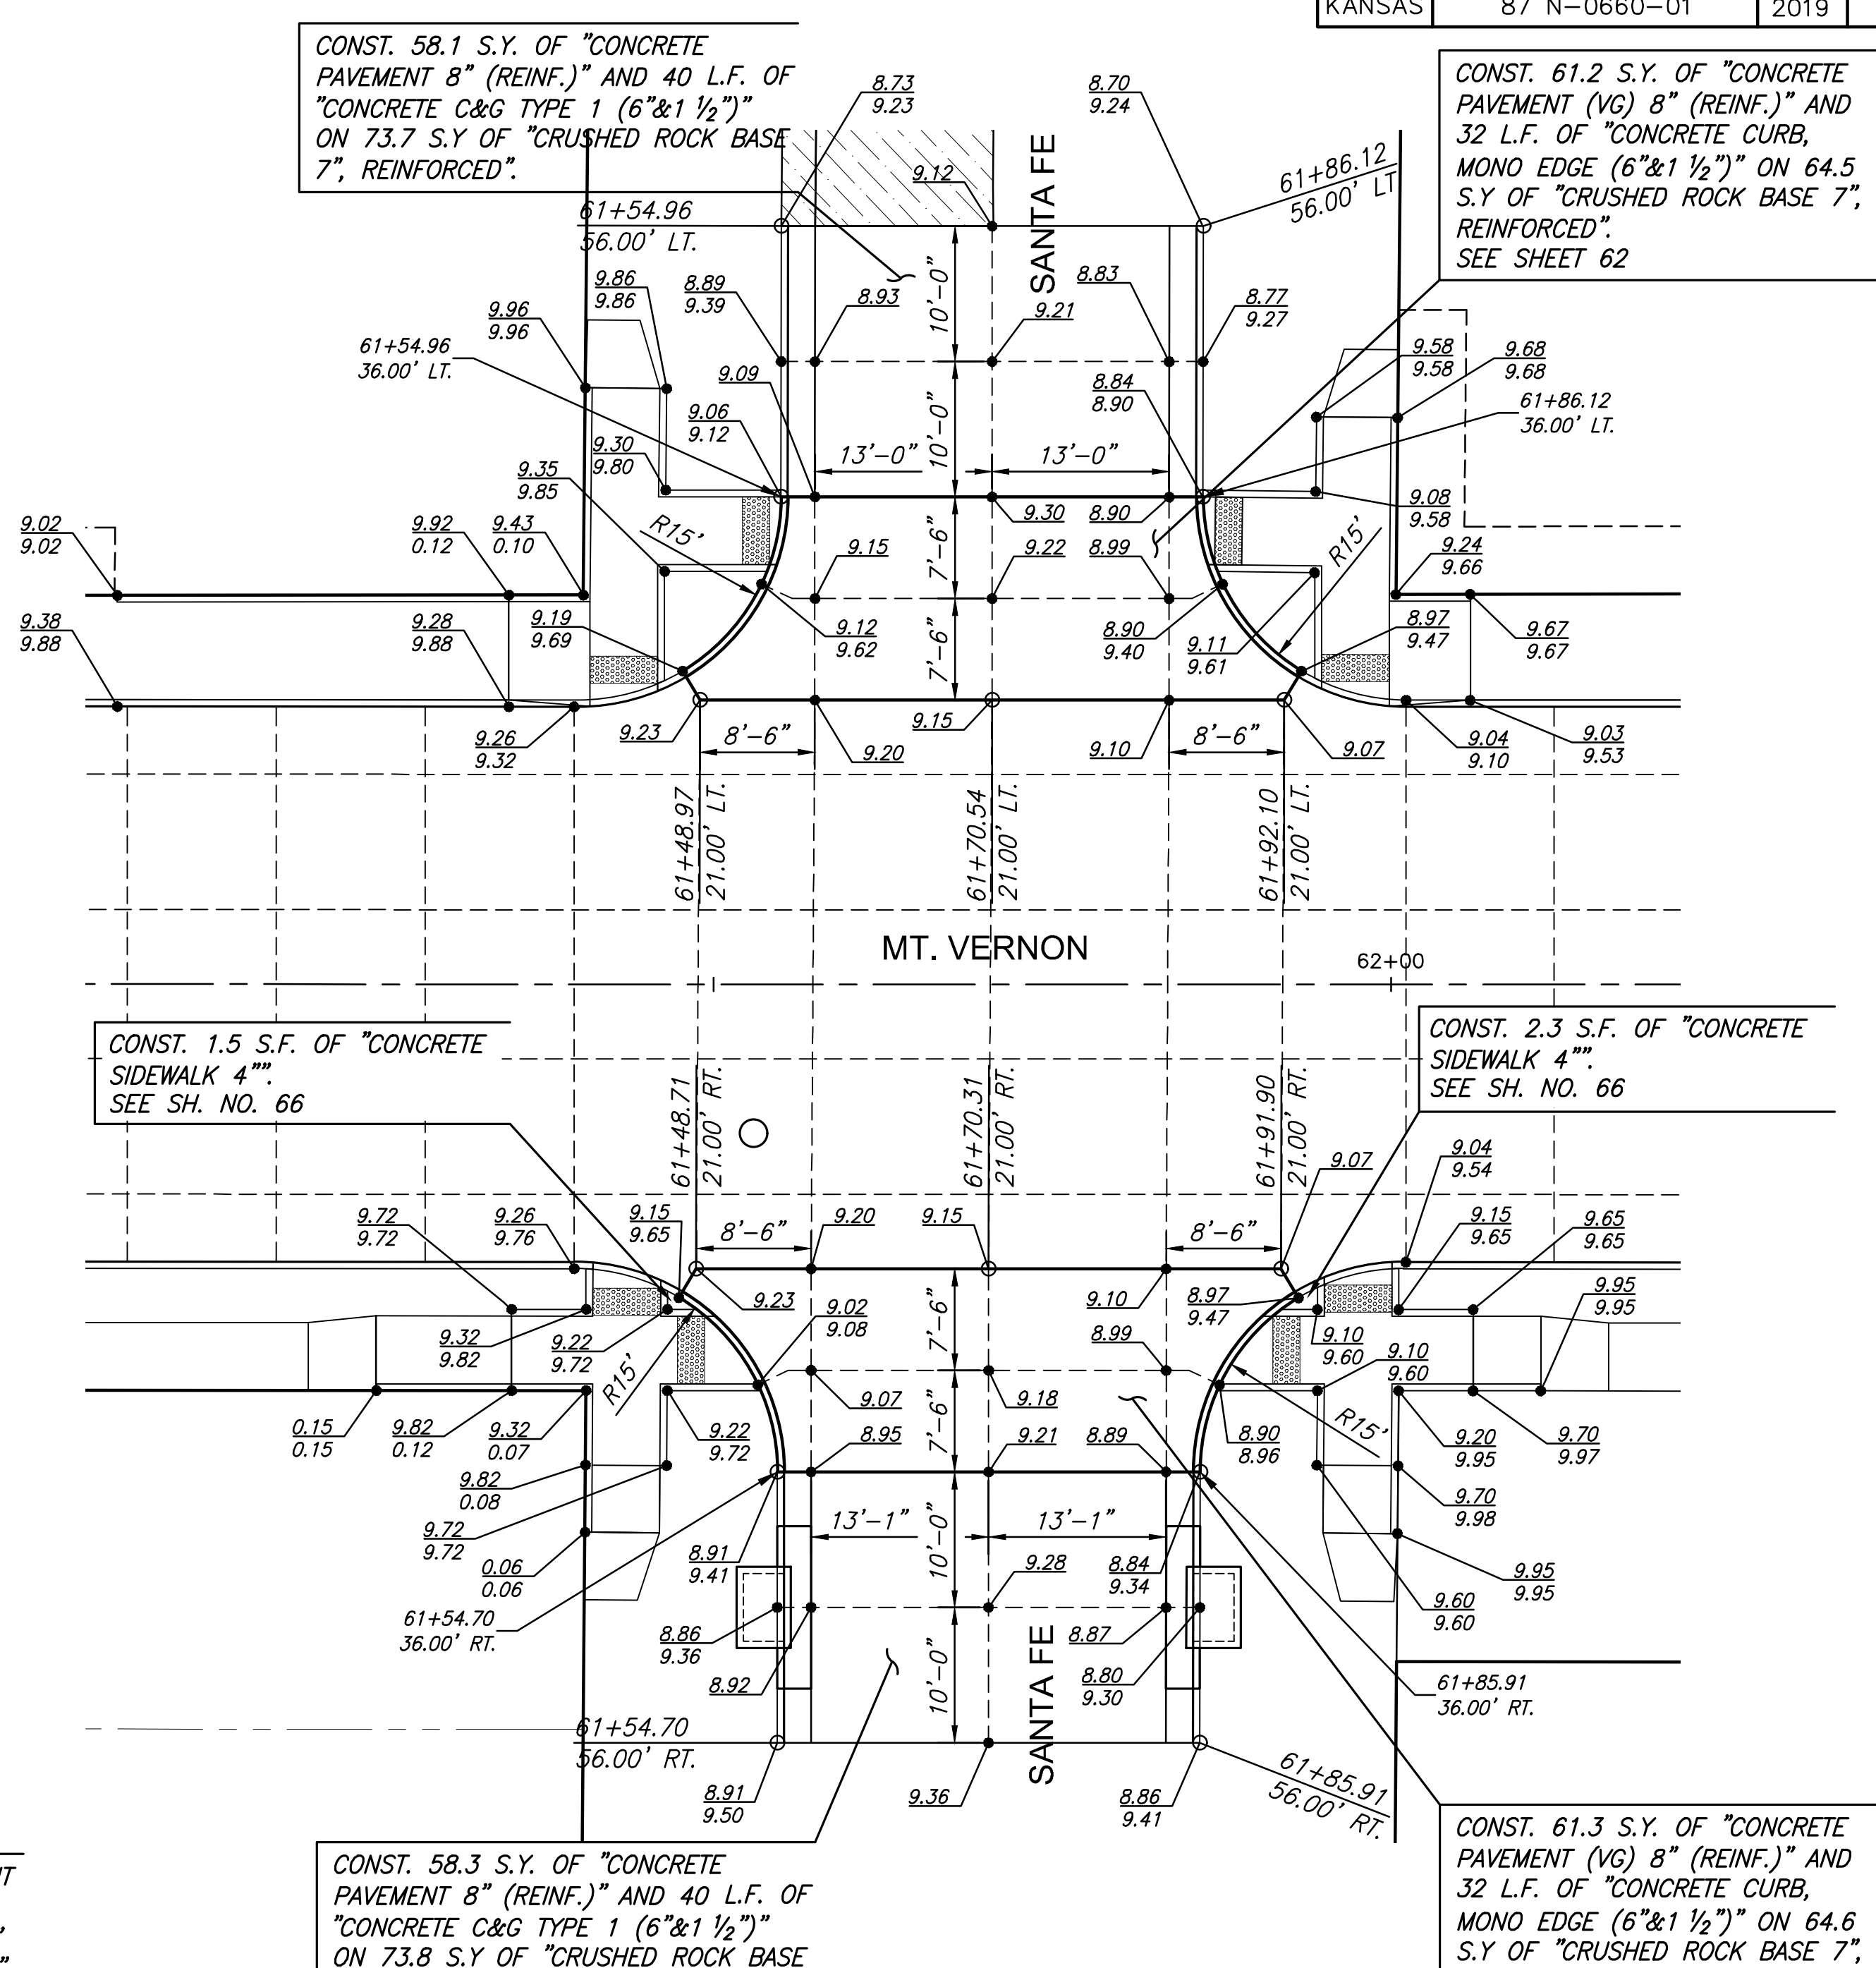

SANTA FE, LT. & RT.
SCALE: 1"=10'

See Sheet 62 for Valley Gutter Details. See Sheet 62 for Side Road Typical Sections.

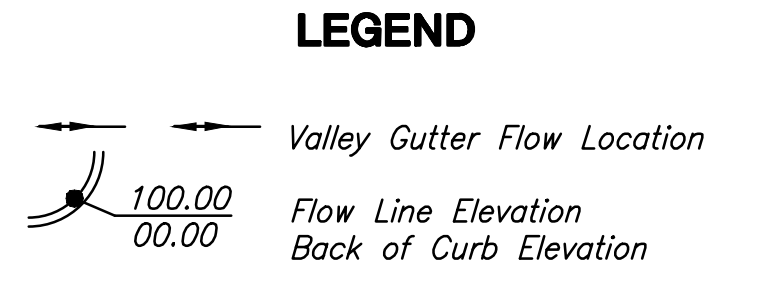

©2019 MKEC Engineering All Rights Reserved www.mkec.com
These drawings and their contents, including, but not limited to, all concepts, designs, & lists are the exclusive property of MKEC Engineering (MKEC), and may not be used or reproduced in any way without the express consent of MKEC.

VALLEY GUTTER PLANS

PROJECT NO.	87 N-0660-01
DATE	8/19/2019
SCALE	1"=10'
DESIGNED	JRA
DRAWN	RAM
CHECKED	JRA

NO.	REVISION	DATE