



PROJECT: PAV01839.DWG August 23, 2019 @ 03:54PM

J:\CIVIL\08139\DWG\PAV01839.INT 6.DWG

STATE	PROJECT NO.	YEAR	SHEET NO.	TOTAL SHEETS
KANSAS	87 N-0660-01	2019	60	198

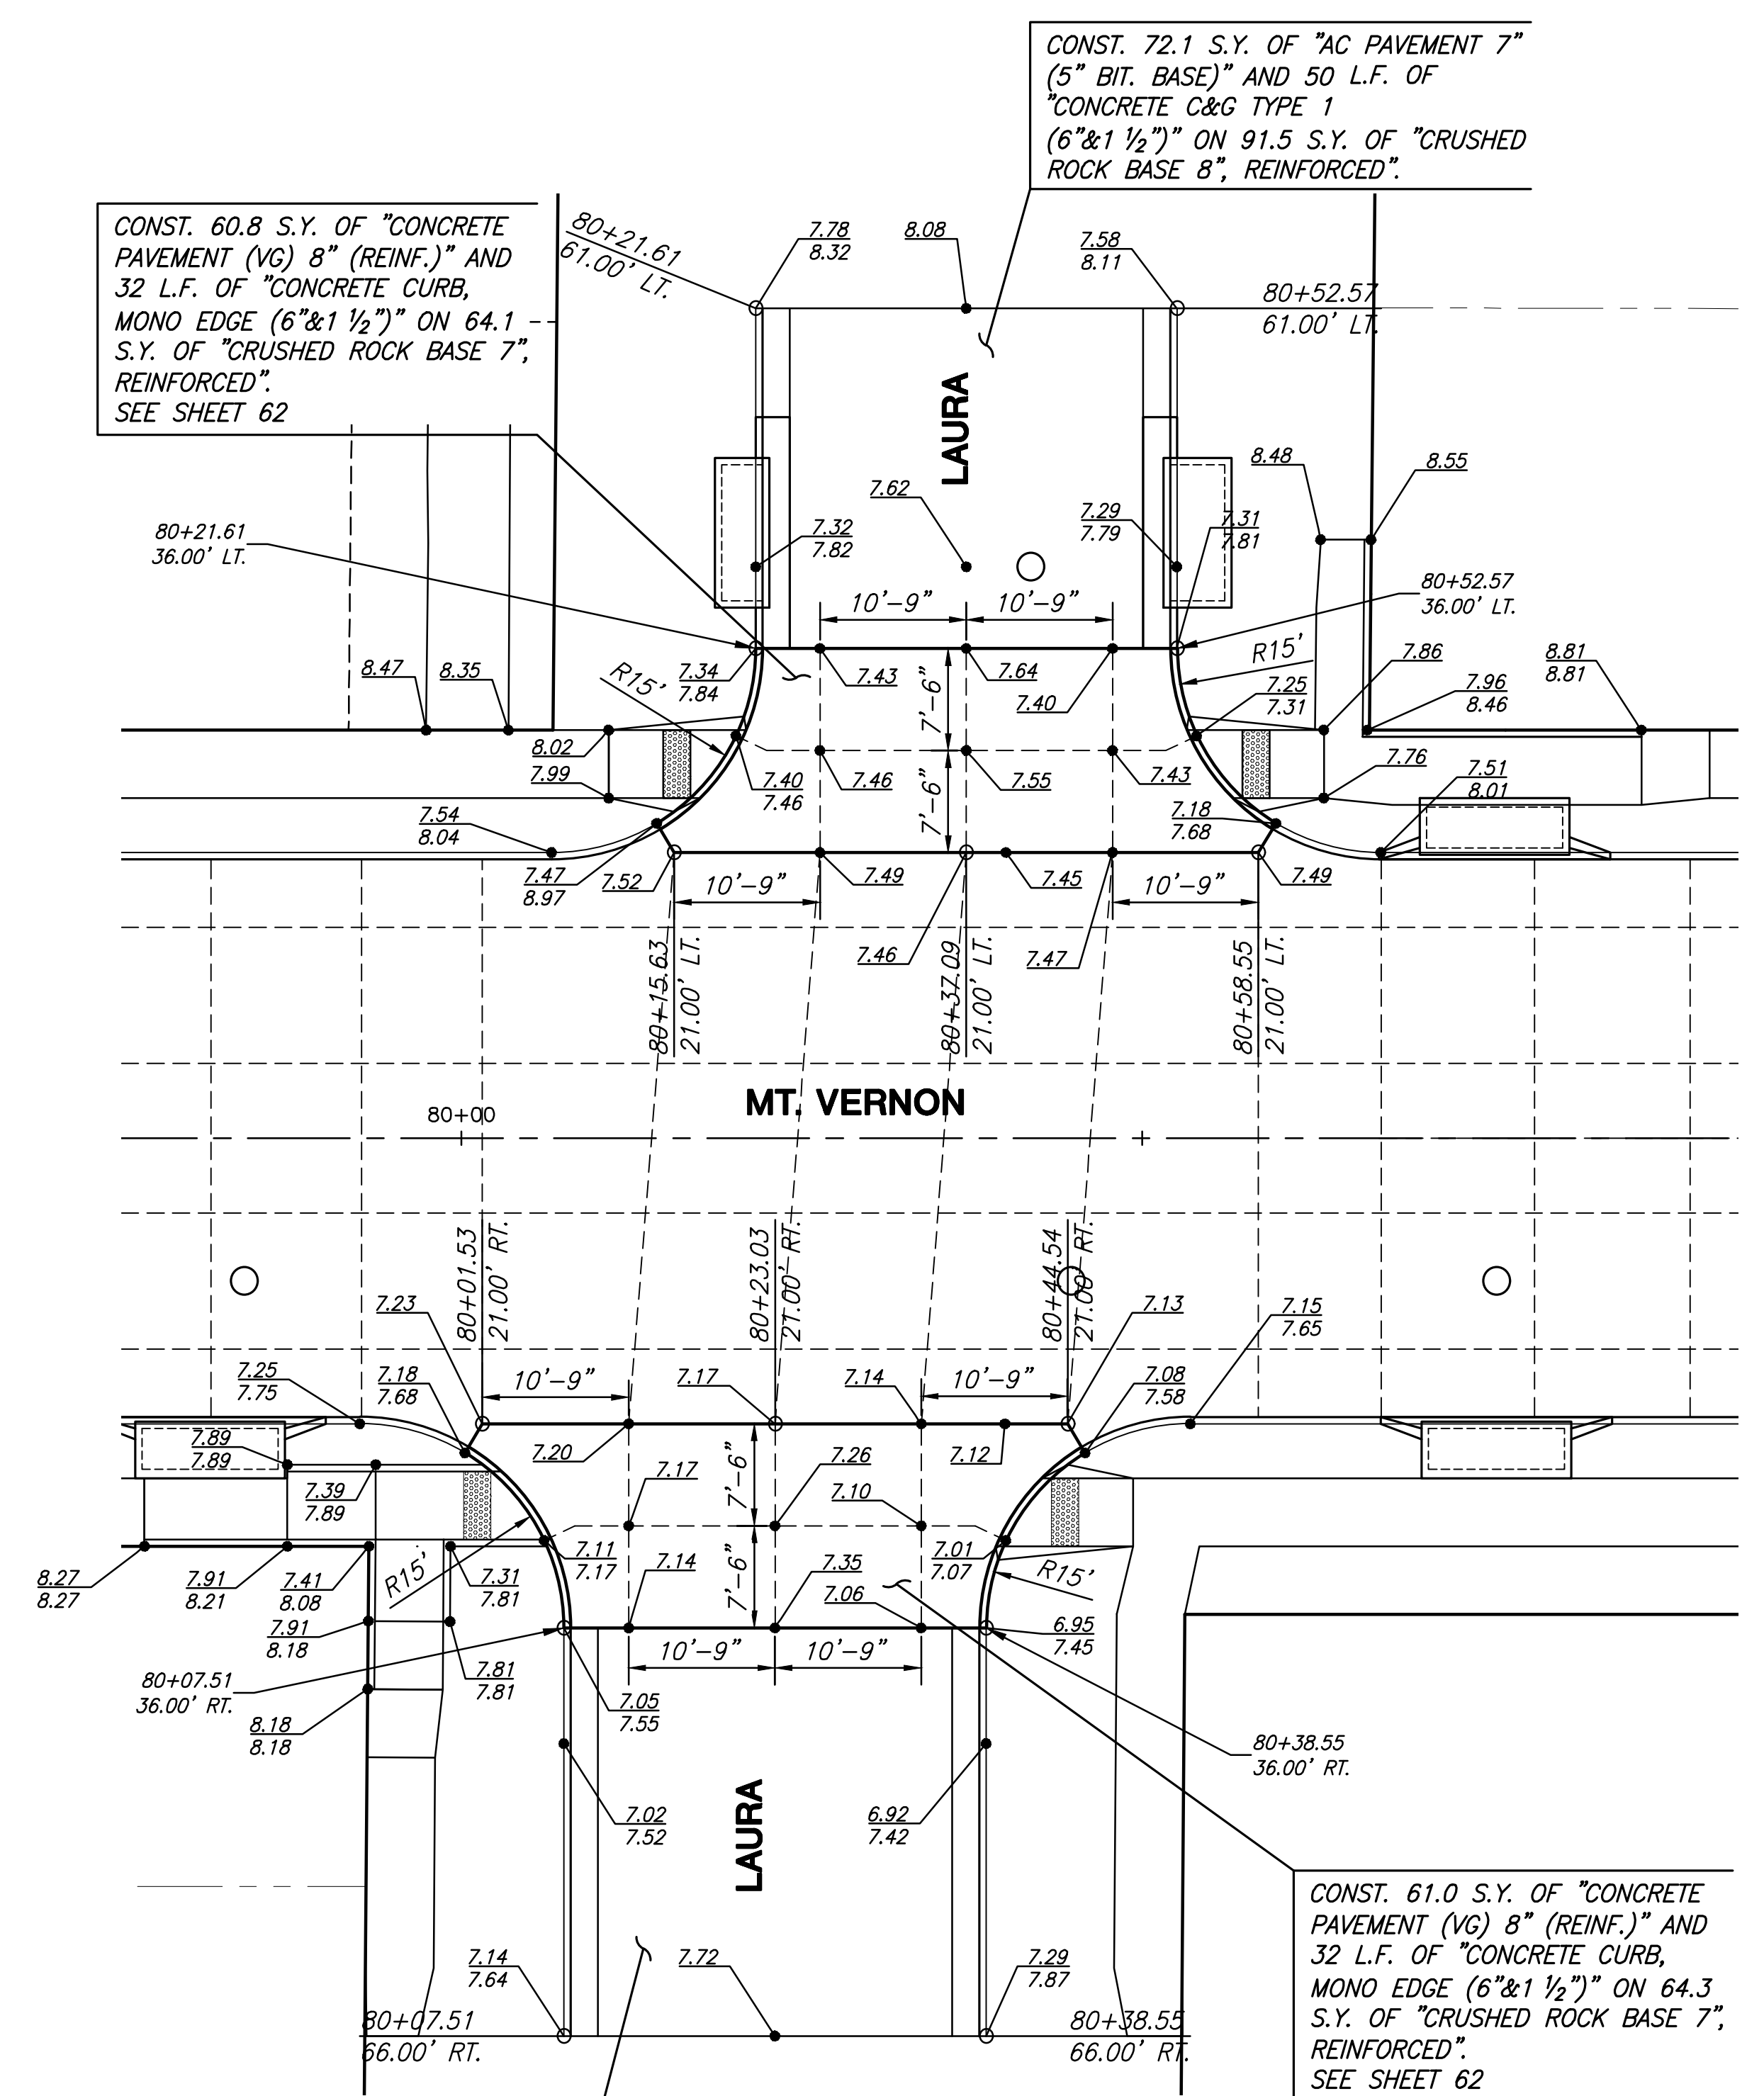


LAURA ST., LT. & RT.
SCALE: 1"=10'

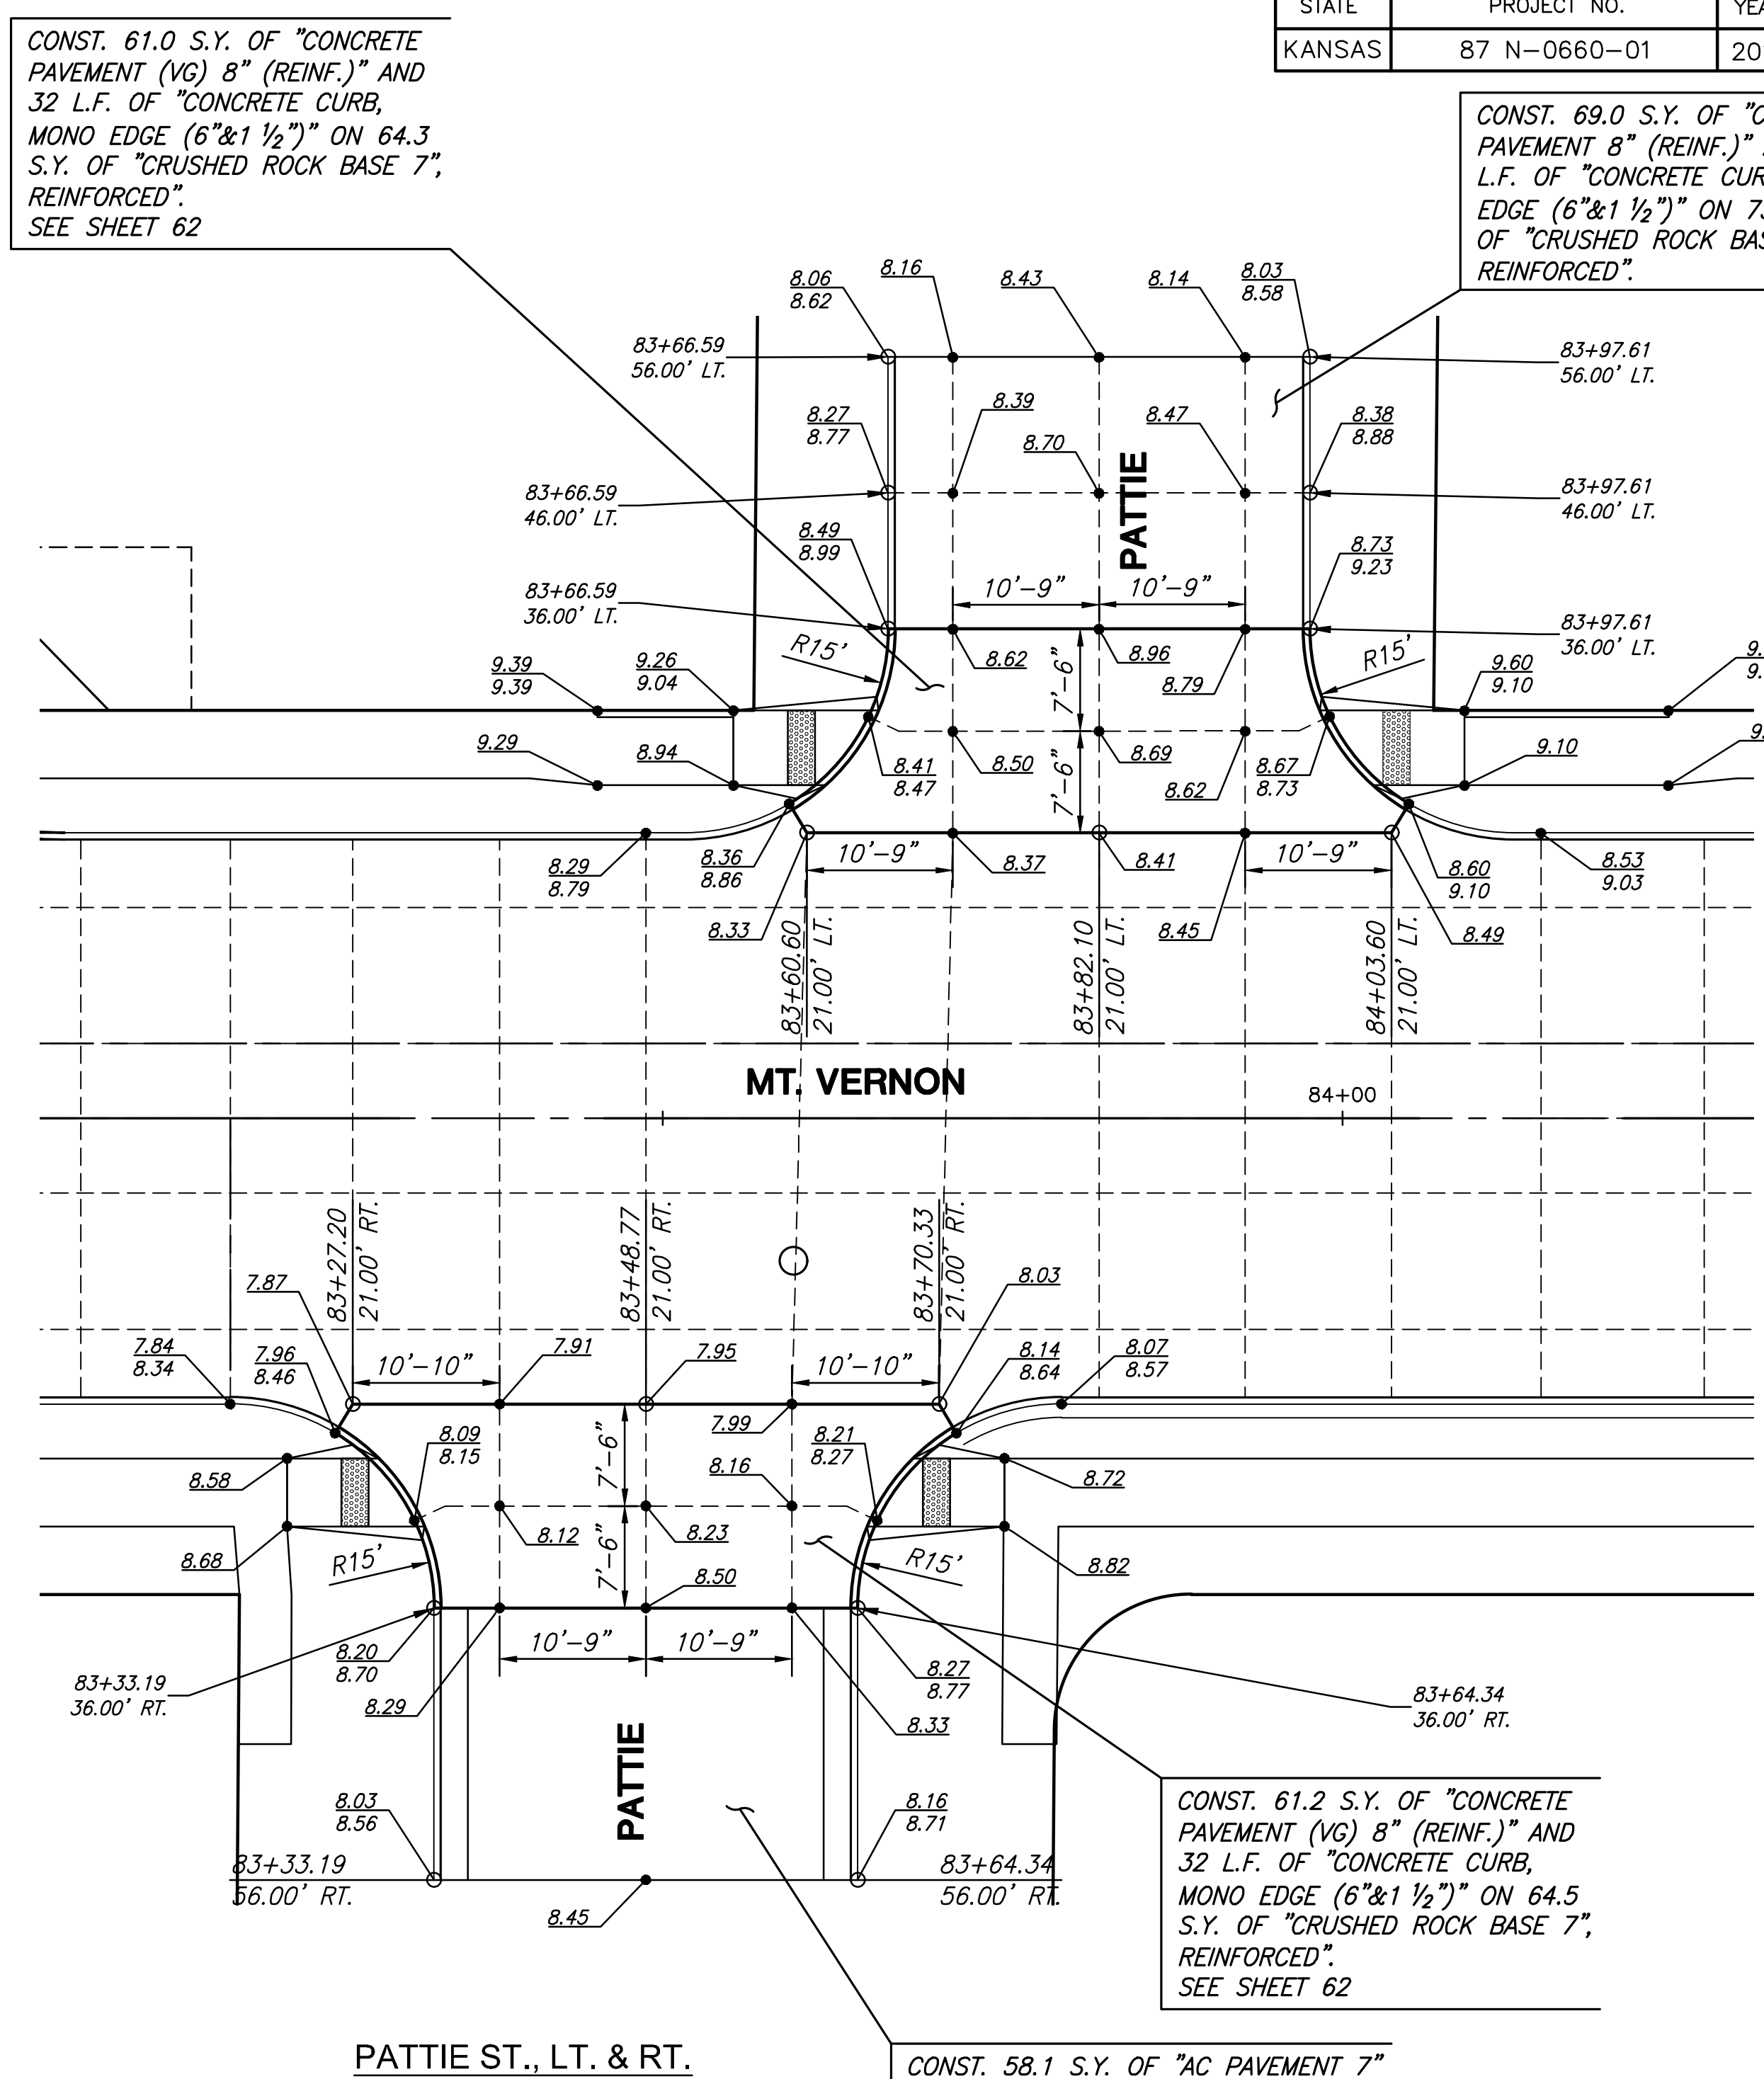

PATTIE ST., LT. & RT.
SCALE: 1"=10'

See Sheet 62 for Valley Gutter Details. See Sheet 4 for Side Road Typical Sections.

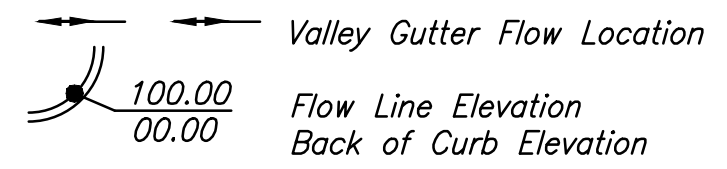

STREET IMPROVEMENTS FOR
MT. VERNON IMPROVEMENTS
BROADWAY TO SOUTHEAST BLVD.

©2019 MKEC Engineering All Rights Reserved www.mkec.com
These drawings and their contents, including, but not limited to, all concepts, designs, & ideas are the exclusive property of MKEC Engineering (MKEC), and may not be used or reproduced in any way without the express consent of MKEC.

VALLEY GUTTER PLANS

PROJECT NO.	87 N-0660-01
DATE	8/19/2019
SCALE	1"=10'
DESIGNED	JRA
DRAWN	RAM
CHECKED	JRA

NO.	REVISION	DATE