
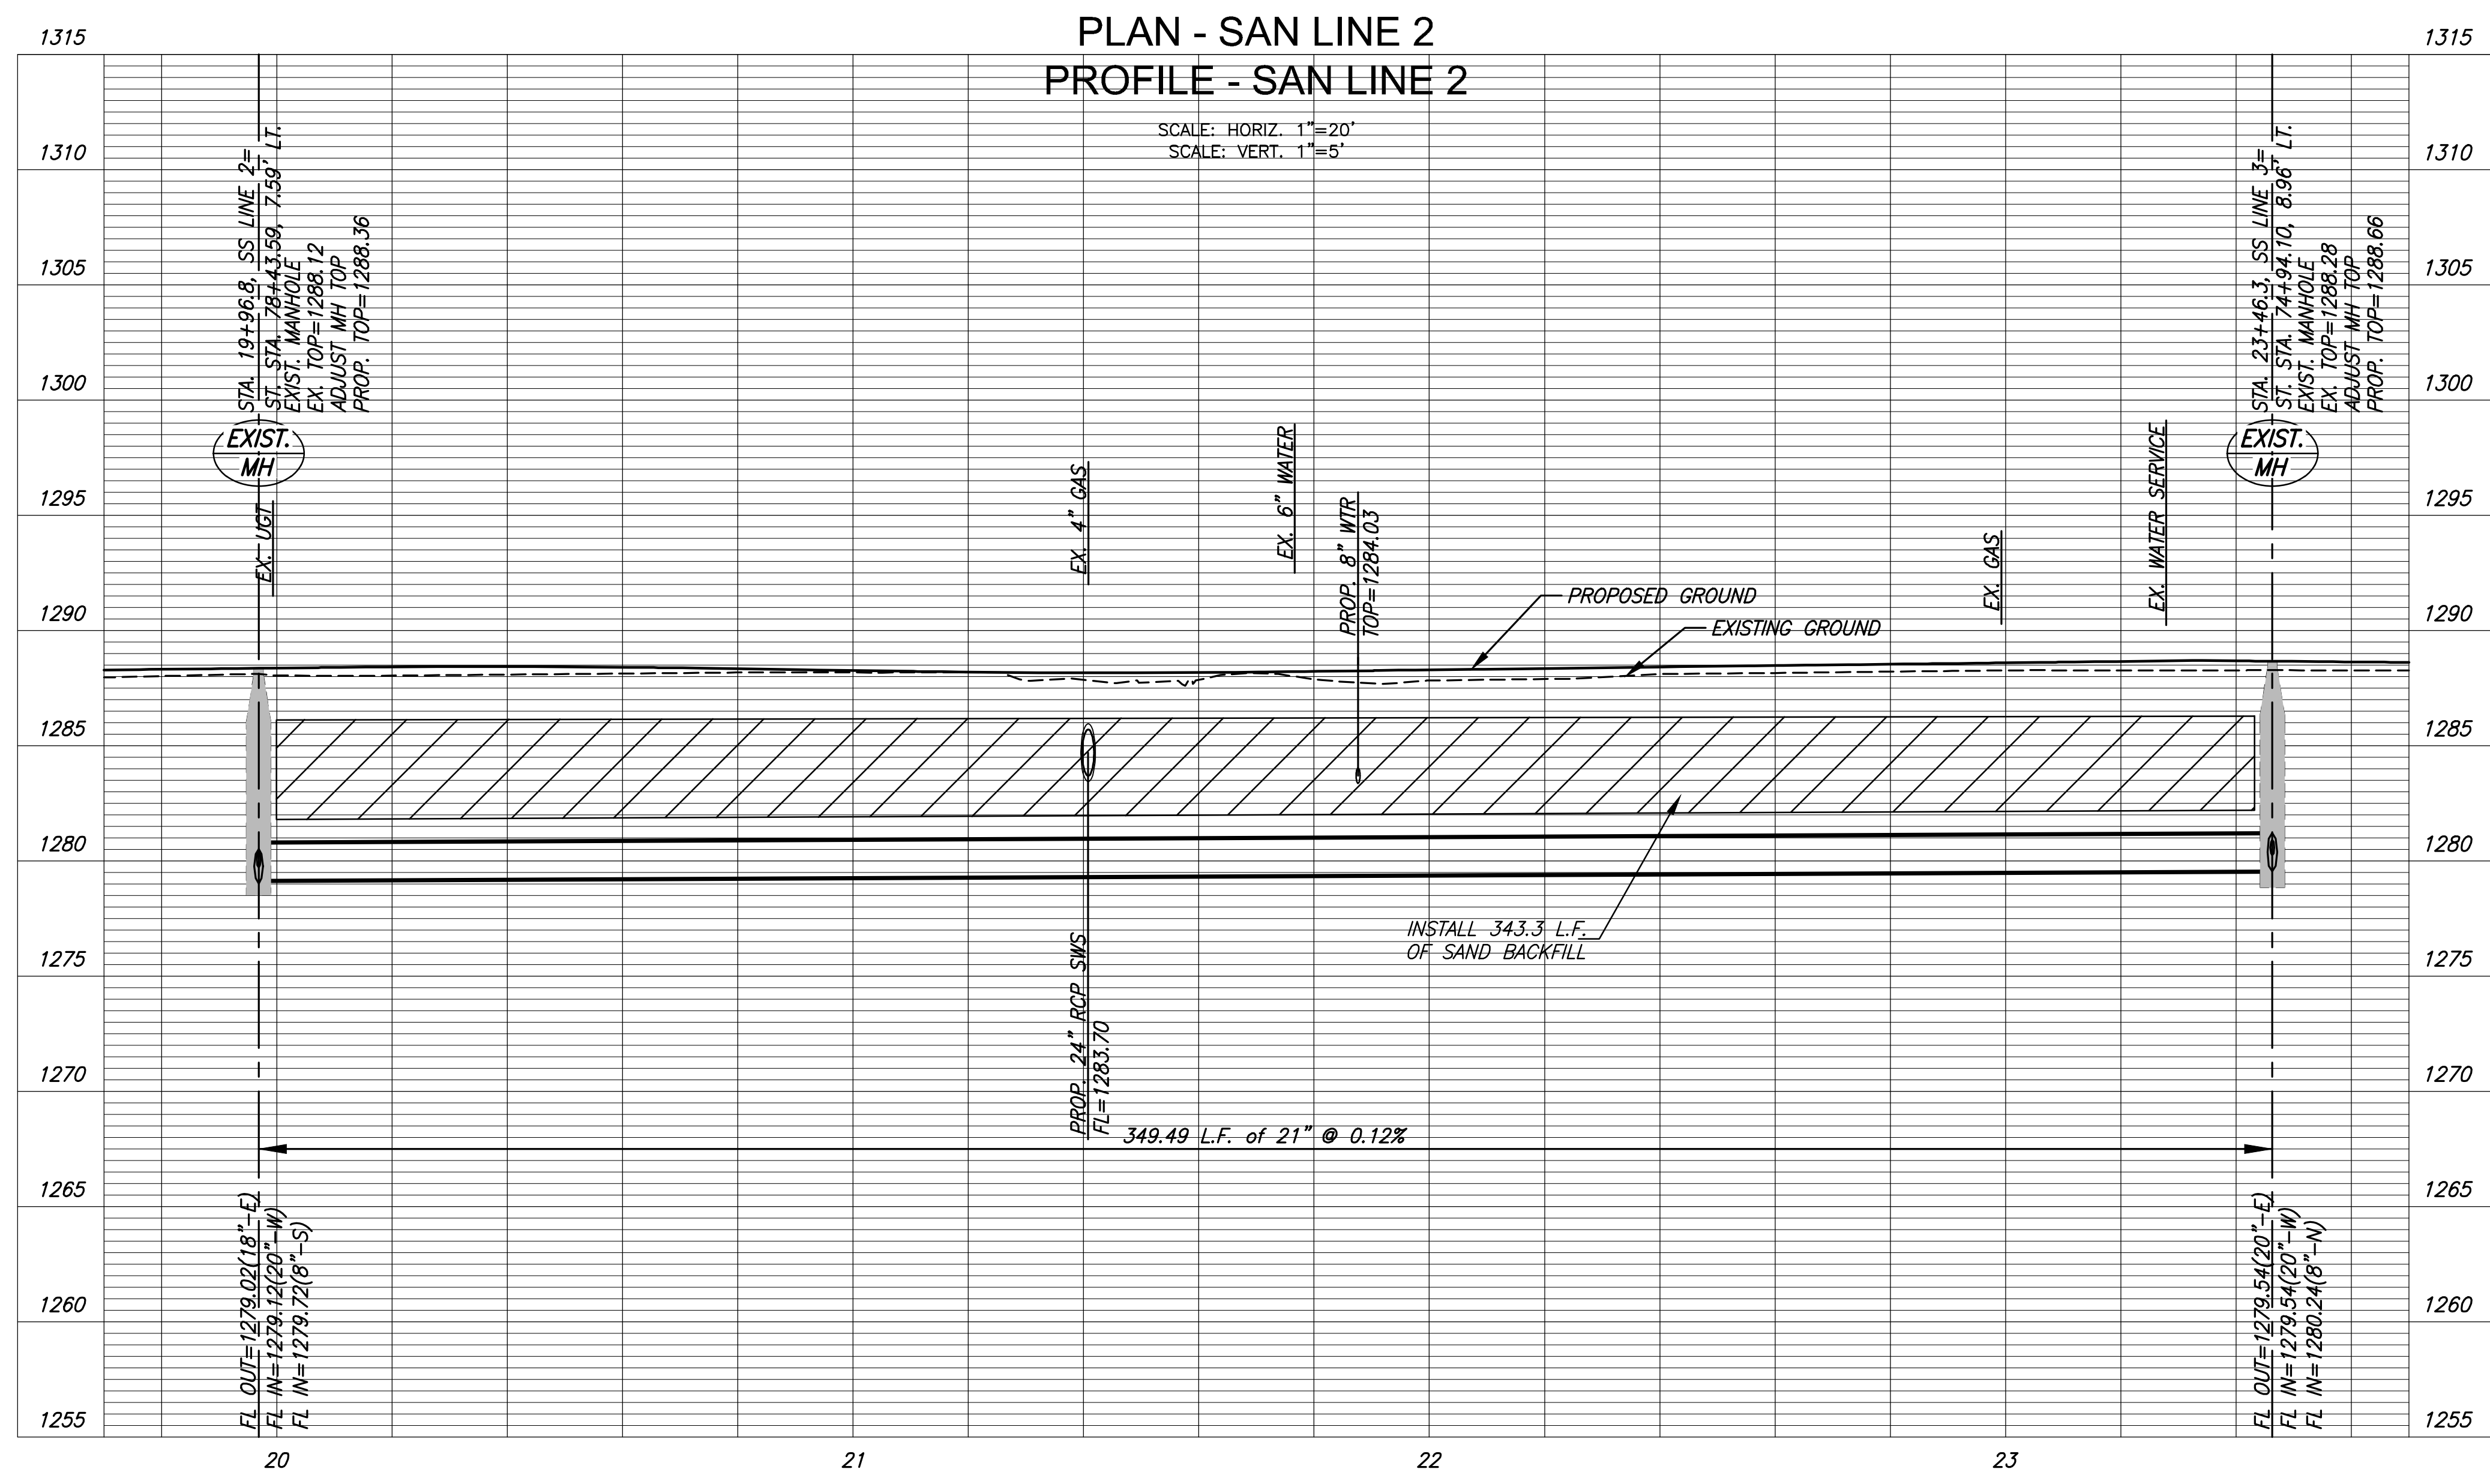
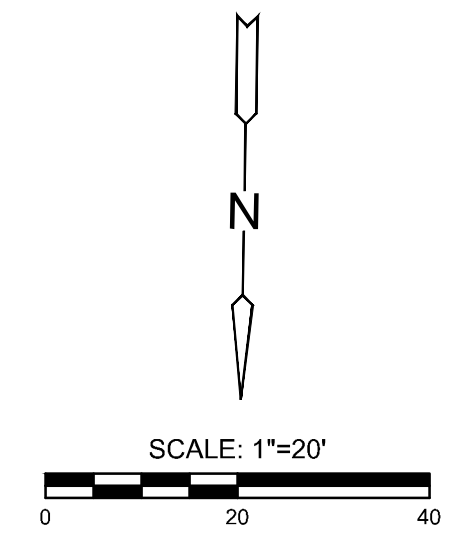


J:\CIVIL\08139\DWG\SAN\08139\_BPR02.DWG  
 PLOTTED: Friday, August 23, 2019 @ 04:49PM

STATE	PROJECT NO.	YEAR	SHEET NO.	TOTAL SHEETS
KANSAS	87 N-0660-01	2019	87	198

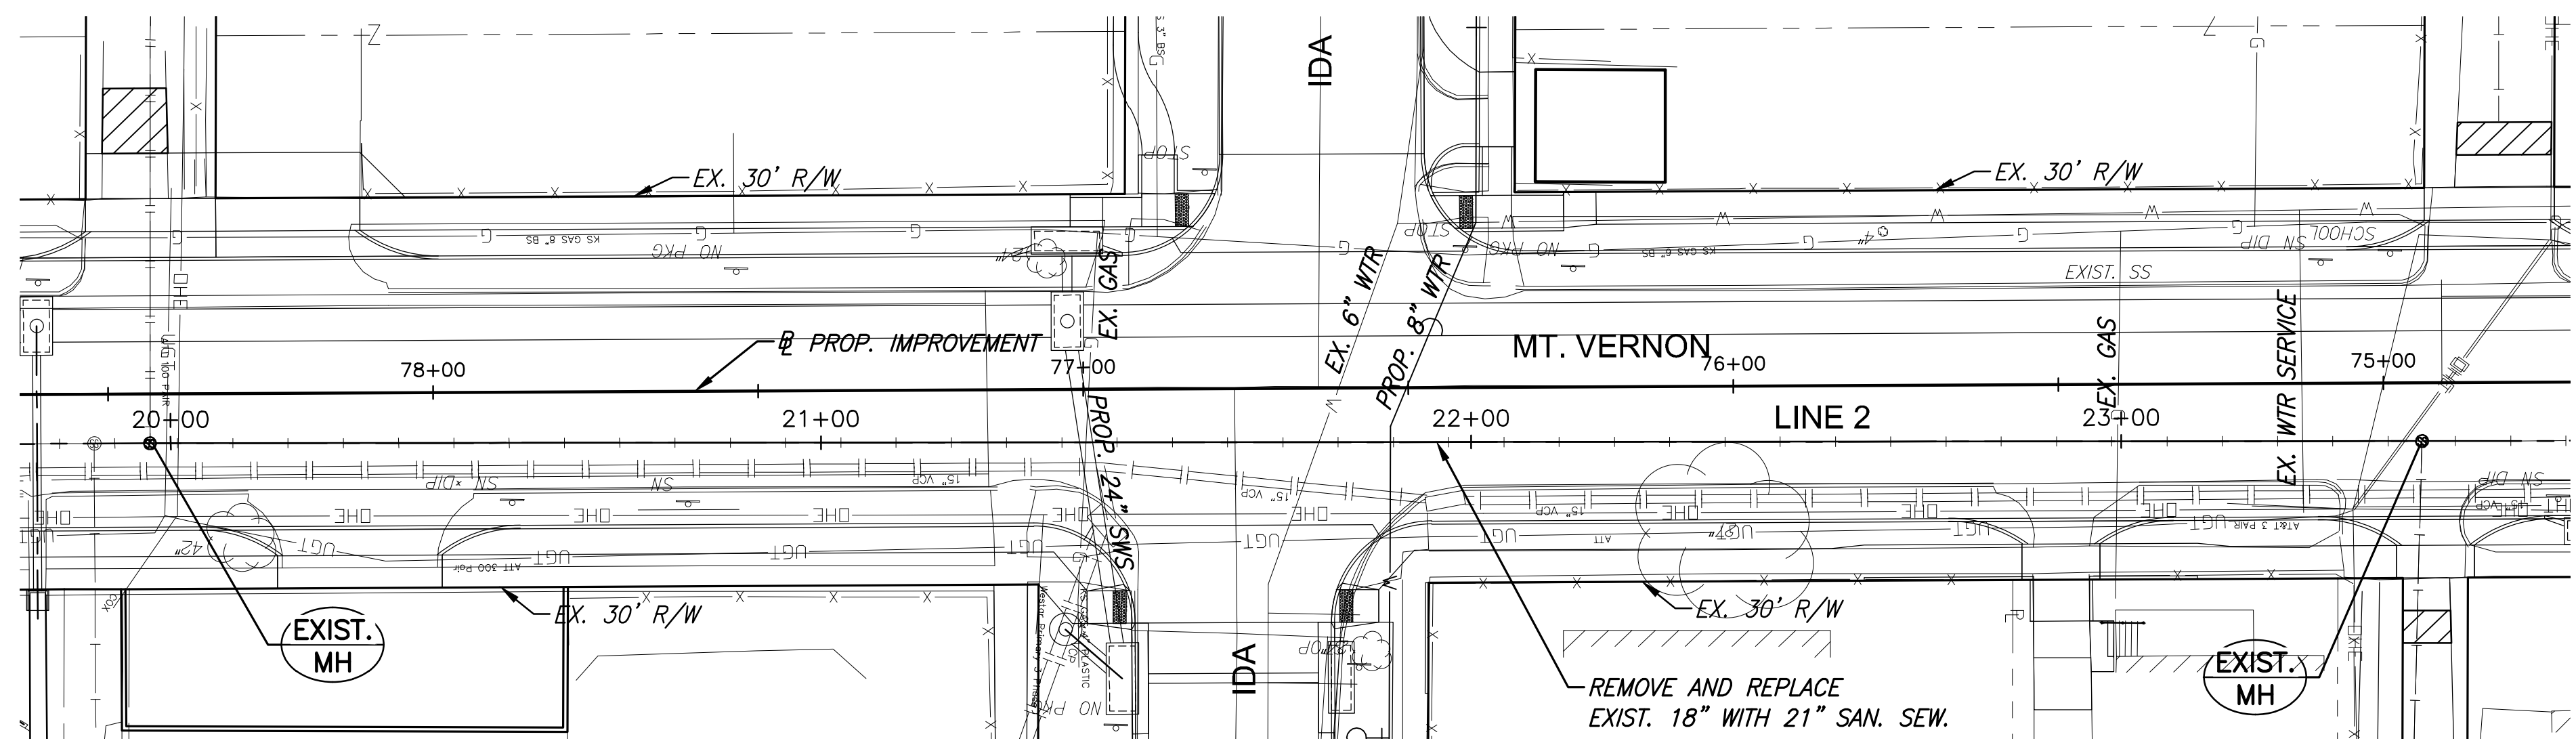

STREET IMPROVEMENTS FOR  
**MT. VERNON IMPROVEMENTS**  
 BROADWAY TO SOUTHEAST BLVD.

©2019  
 MKEC Engineering  
 All Rights Reserved  
 www.mkec.com  
 These drawings and their contents, including, but not limited to, all concepts, designs, & ideas are the exclusive property of MKEC Engineering (MKEC), and may not be used or reproduced in any way without the express consent of MKEC.

**SANITARY SEWER  
PLAN & PROFILE -  
LINE 2**

PROJECT NO.	87 N-0660-01
DATE	8/19/2019
SCALE	1"=20'
DESIGNED	XXX
DRAWN	XXX
CHECKED	XXX

NO.	REVISION	DATE

SHEET NO.  
**87 OF 198**