



© 2018 GARVER, LLC
 THIS DOCUMENT, ALONG WITH THE IDEAS AND DESIGNS CONVEYED HEREIN, SHALL BE CONSIDERED INSTRUMENTS OF PROFESSIONAL SERVICE AND ARE PROPERTY OF GARVER, LLC. ANY USE, REPRODUCTION, OR DISTRIBUTION OF THIS DOCUMENT, ALONG WITH THE IDEAS AND DESIGN CONTAINED HEREIN, IS PROHIBITED UNLESS AUTHORIZED IN WRITING BY GARVER, LLC OR EXPLICITLY ALLOWED IN THE GOVERNING PROFESSIONAL SERVICES AGREEMENT FOR THIS WORK.



Digitally Signed 11/19/2019

REV.	DATE	DESCRIPTION	BY



CITY OF WICHITA
 WICHITA, KANSAS
 Consolidation of Lift Stations
 Near 151st St. & W. Kellogg


Lift Station Plan

JOB NO.: 17264967
 DATE: NOV. 2019
 DESIGNED BY: JGC
 DRAWN BY: JCH


BAR IS ONE INCH ON ORIGINAL DRAWING
 IF NOT ONE INCH ON THIS SHEET, ADJUST SCALES ACCORDINGLY.

DRAWING NUMBER

SHEET NUMBER **11** OF **36**

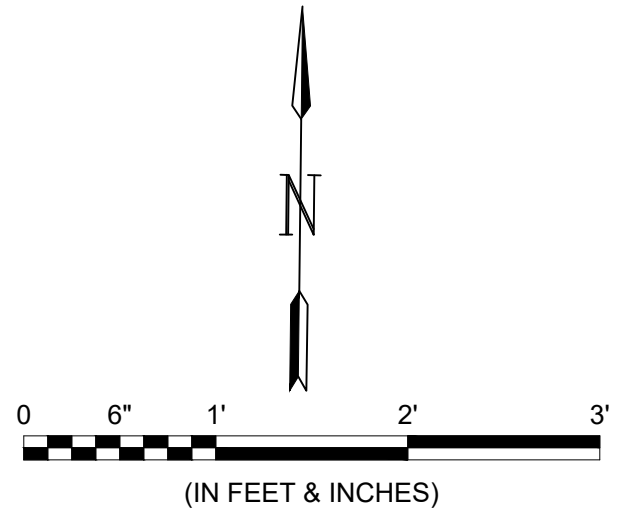

UTILITY SHELTER (SEE SITE CIVIL SHEETS)

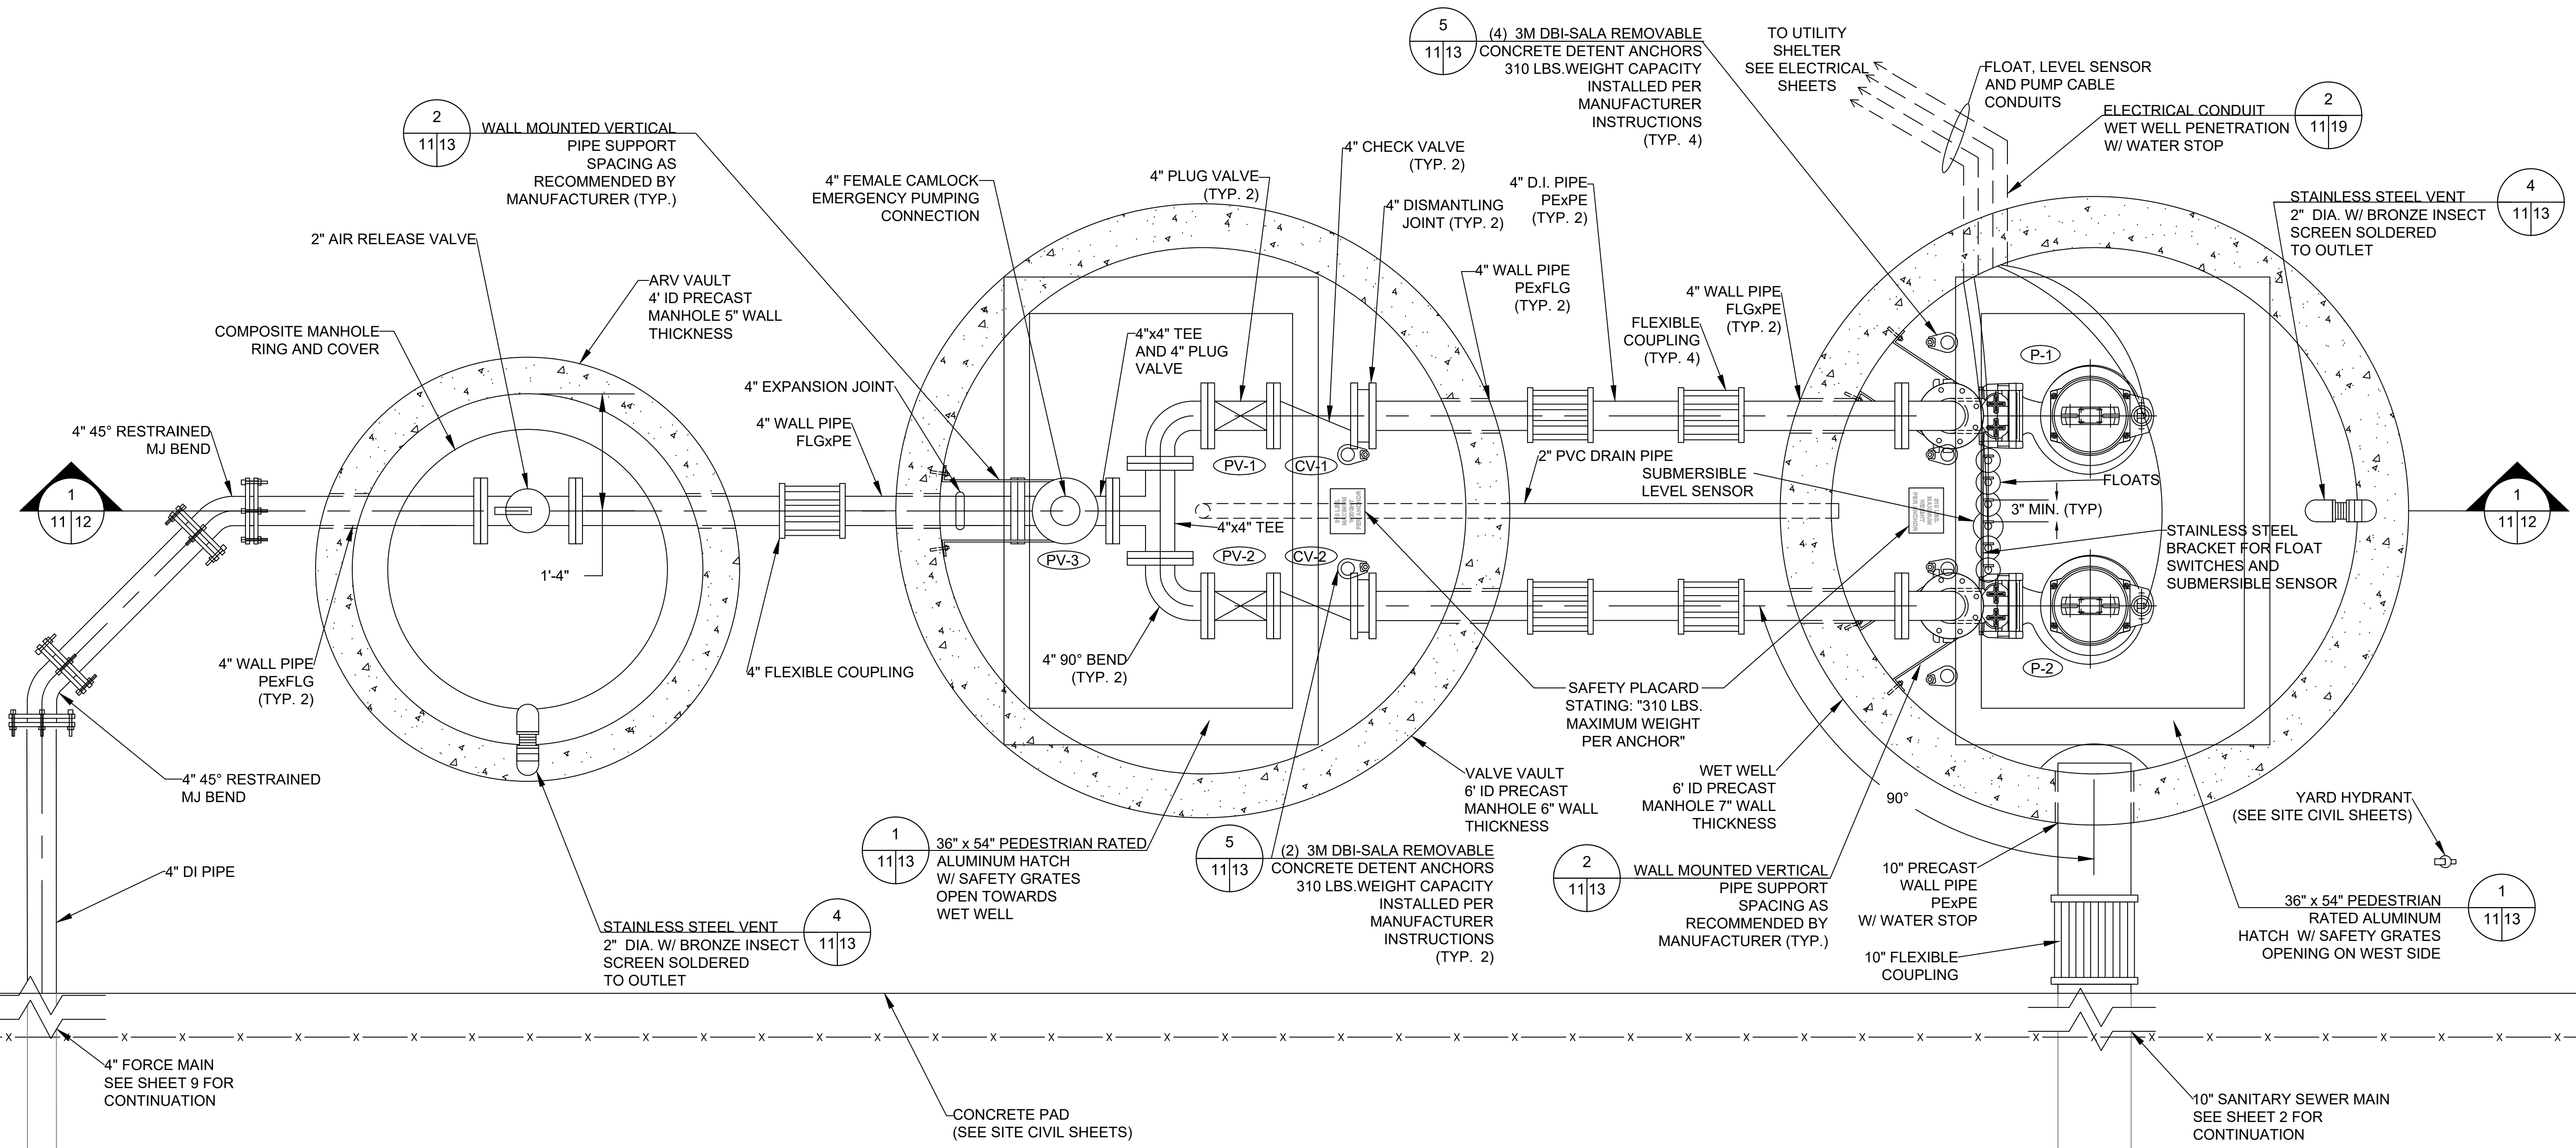

File: L:\2017\17264967 - LS 53 Replacement No. 1\Drawings\Lift Station Plan Section and Details.dwg Last Save: 11/18/2019 3:15 PM Last saved by: JCHaydock
 Last plotted by: Haydock, Joseph C. Plot Style: --- Plot Scale: 1:2,5949 Plot Date: 11/18/2019 3:21 PM Plotter Used: None