

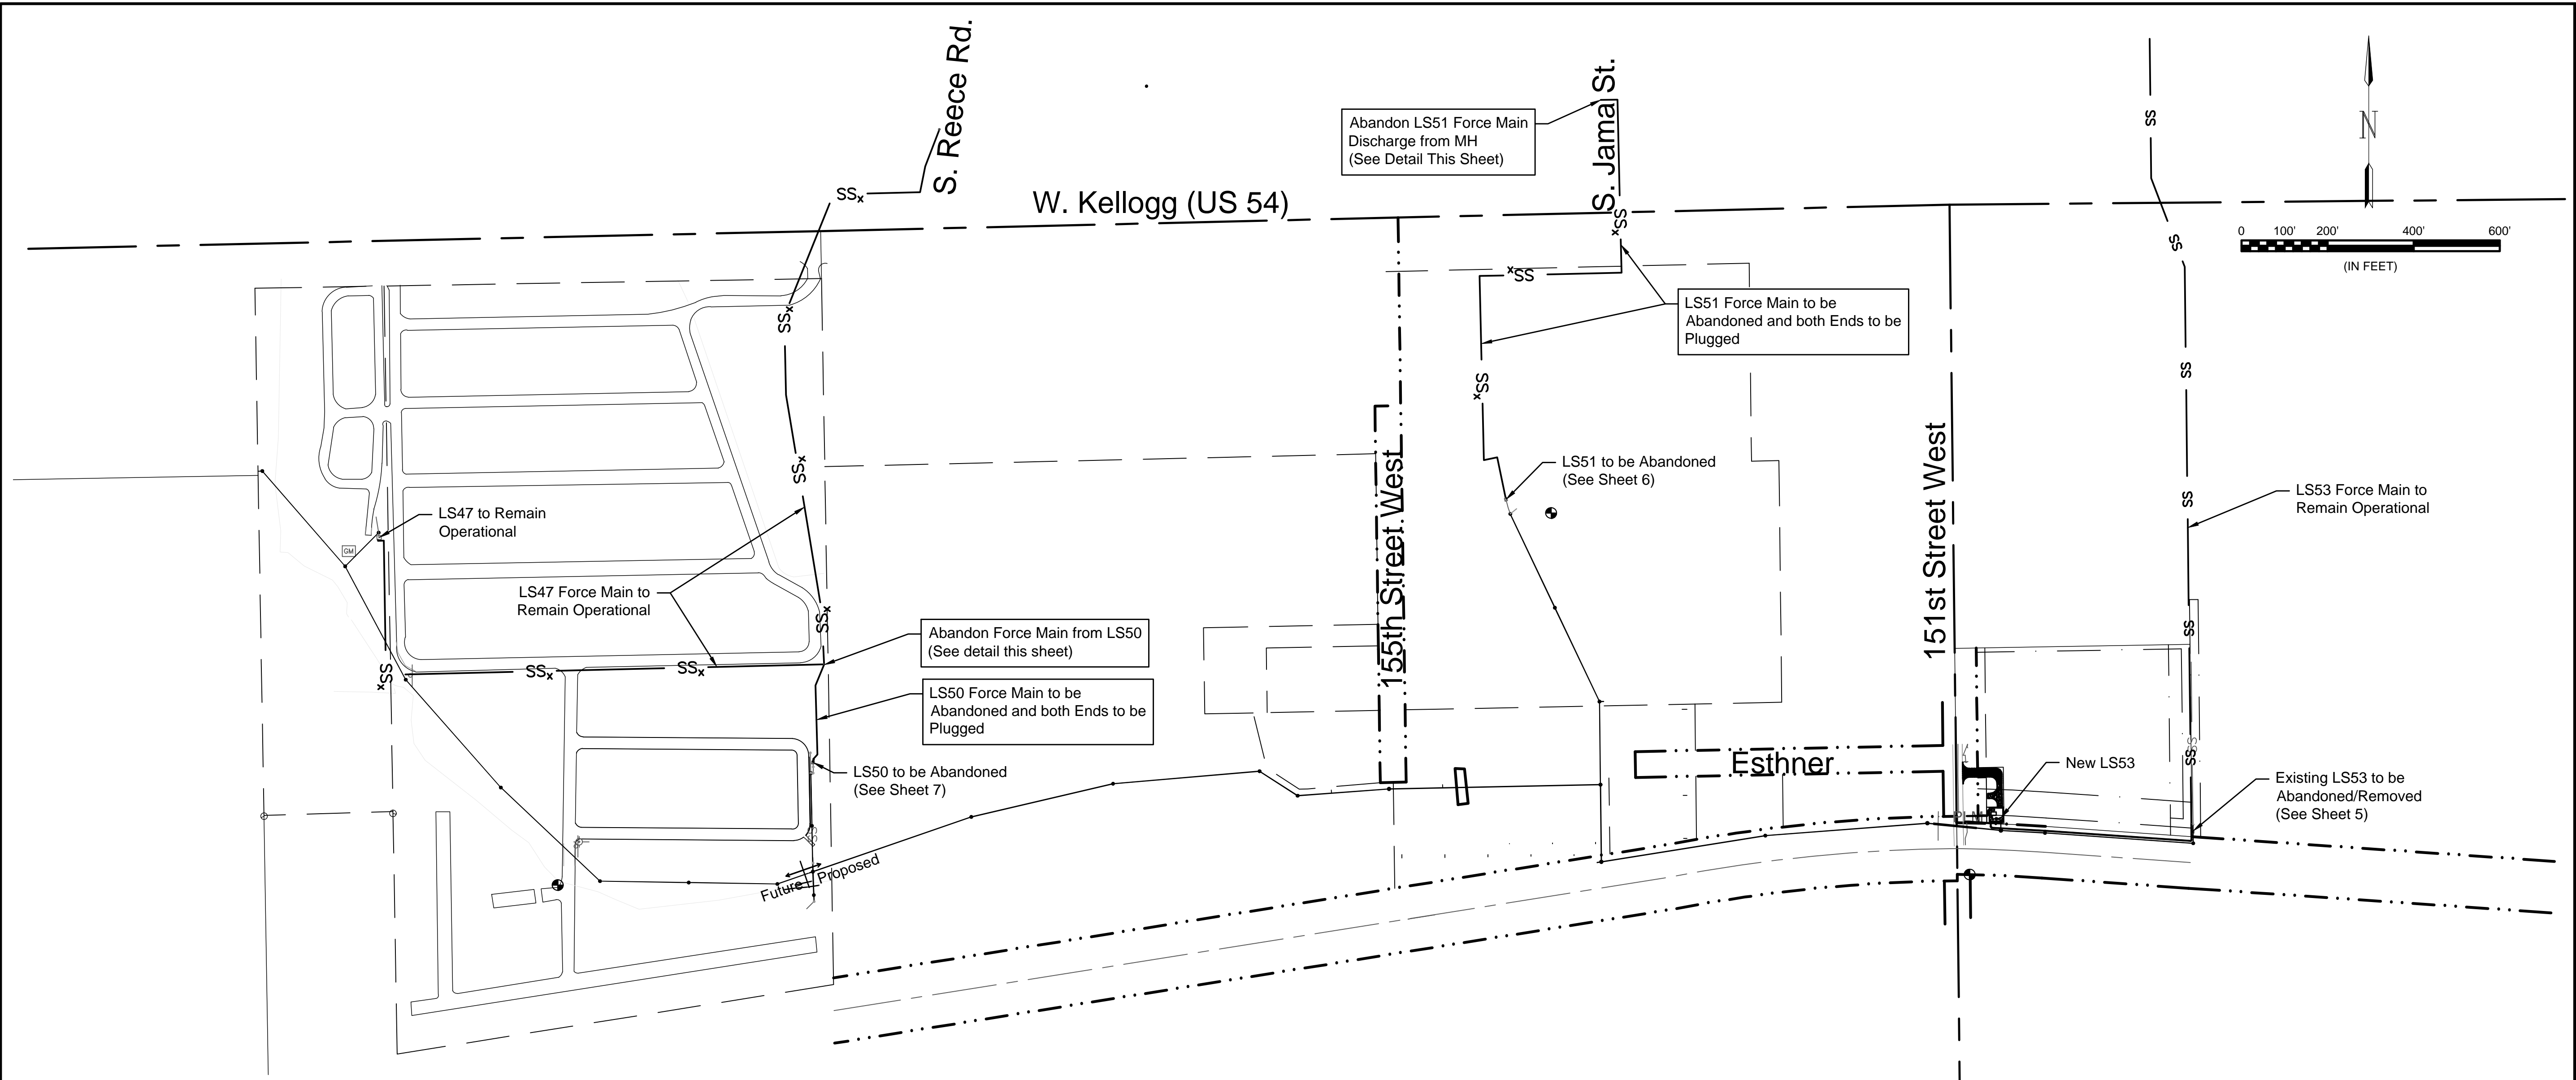


File: L:\2017\17264967 - LS 53 Replacement No. 1\Drawings\C3D\Plan Sheets\Force Main Abandonment.dwg Last Save: 11/18/2019 5:08 PM Last saved by: MTDolechek
 Last plotted by: Dolechek, Mark T. Plot Style: --- Plot Scale: 1:2.5849 Plot Date: 11/19/2019 8:49 AM Plotter used: None

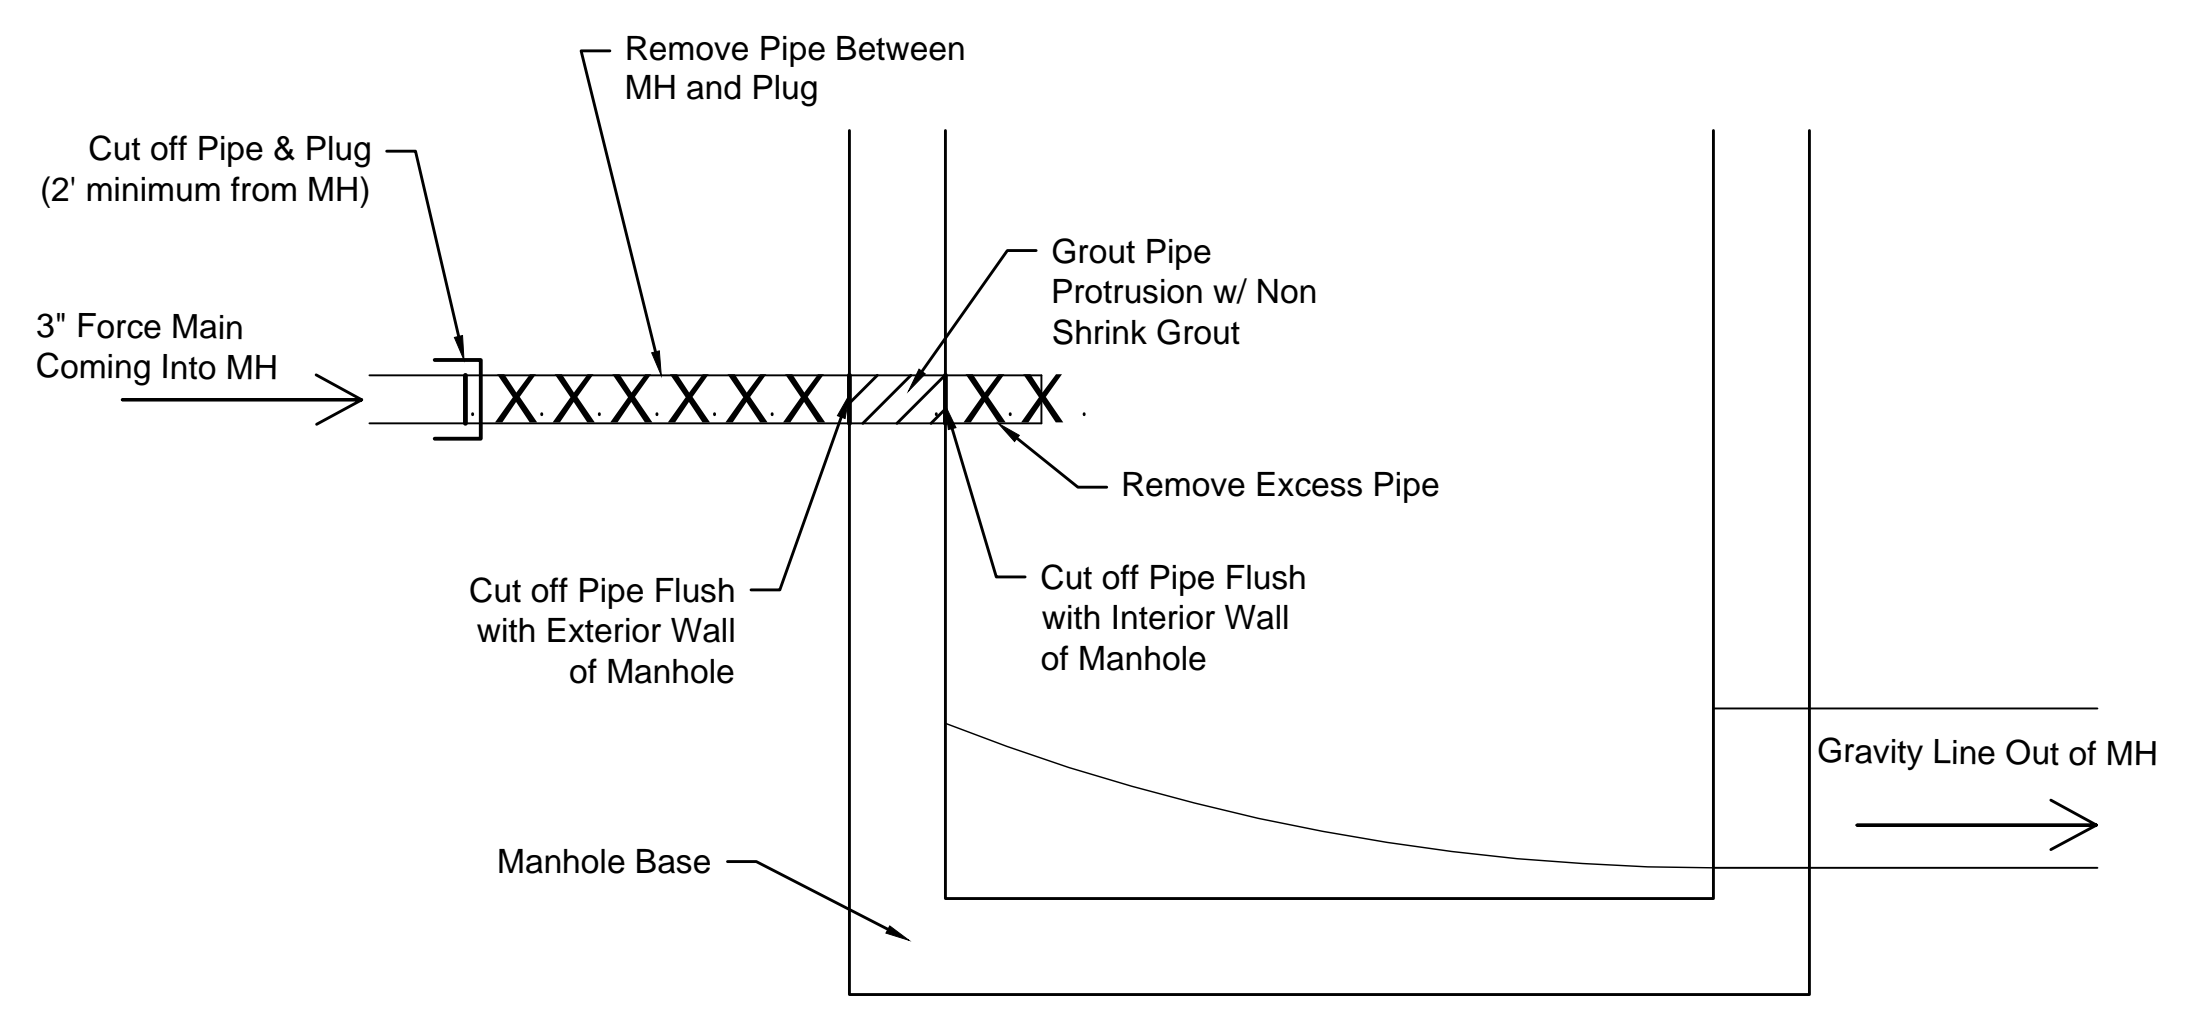

Abandonment of the existing force mains as shown on this sheet will be bid as a Lump Sum Bid Item for SS Force Main Abandonment. All labor, material, equipment and site clearing and restoration necessary shall be subsidiary to the lump sum bid item.

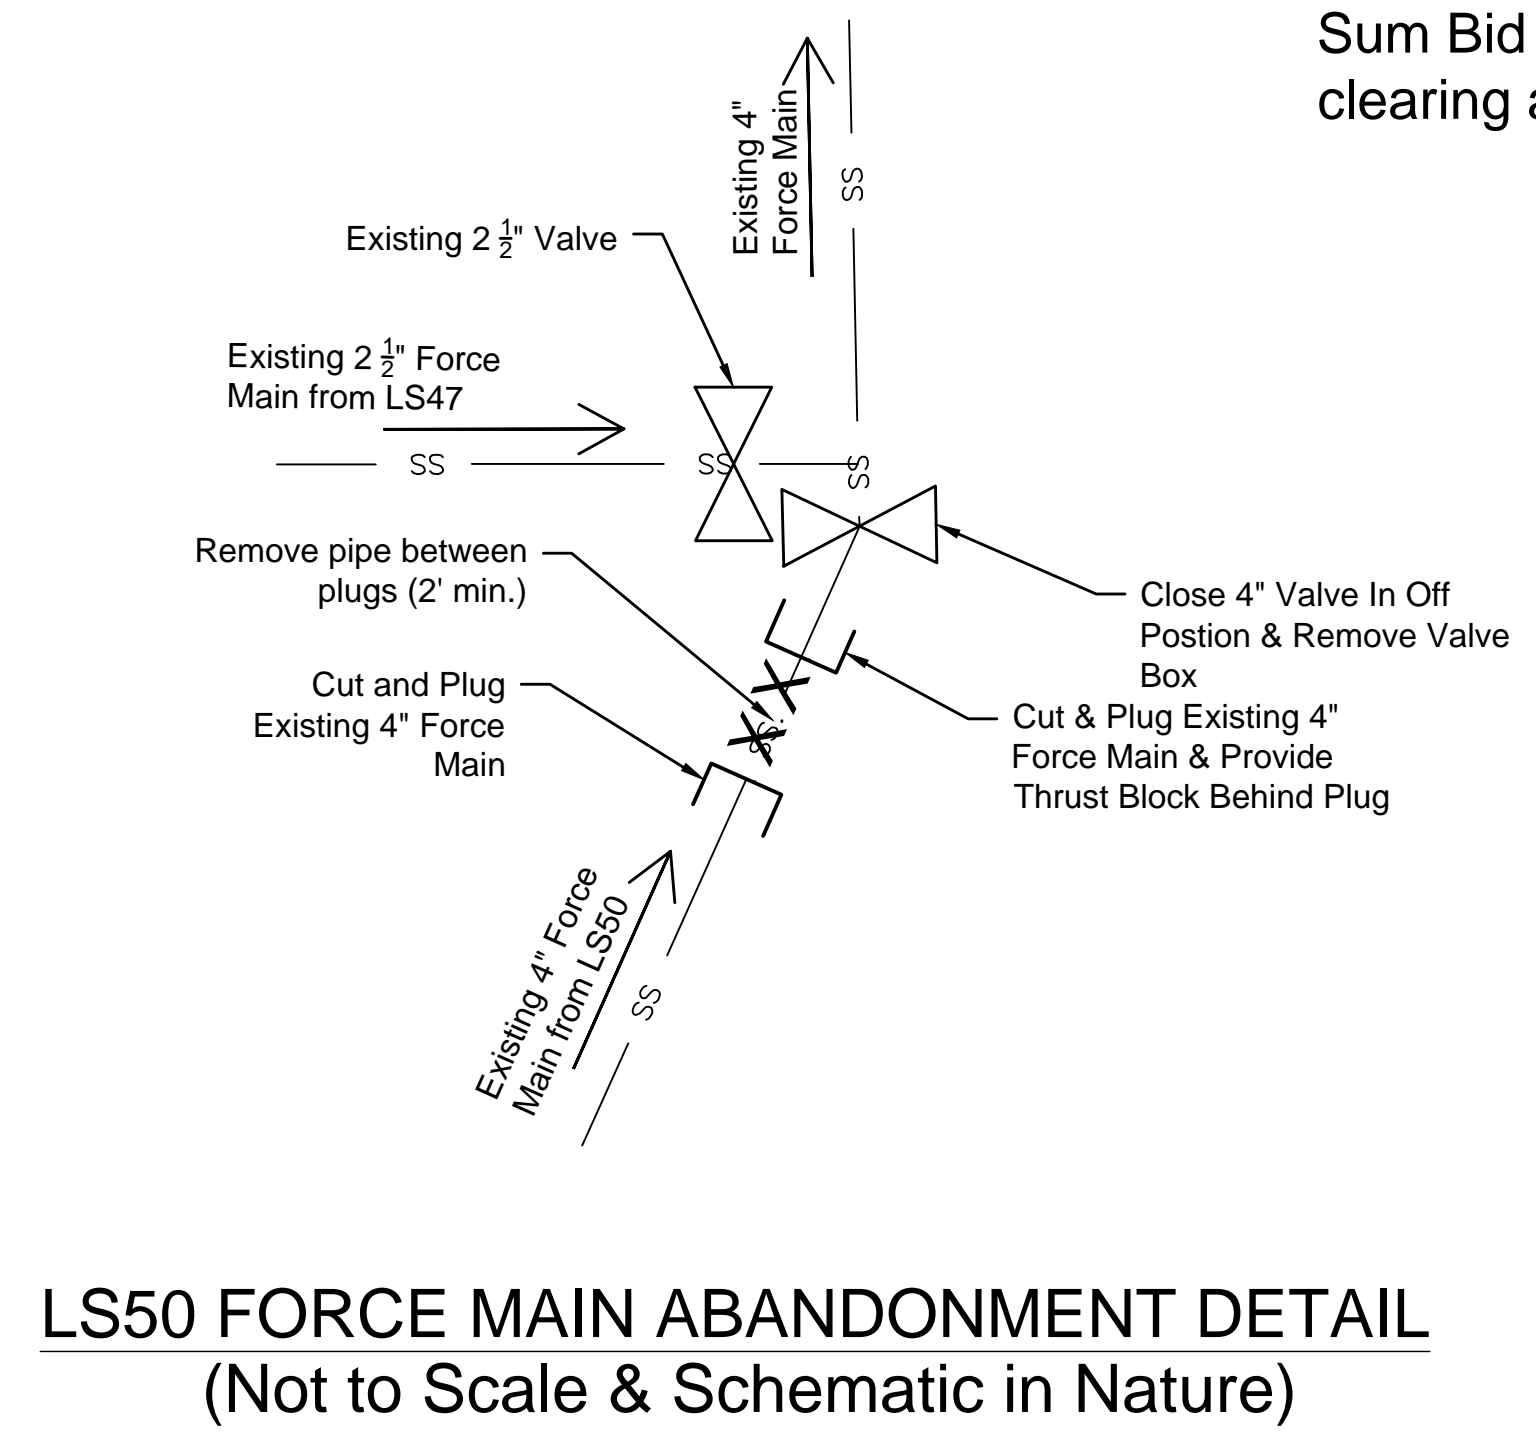

GARVER
 © 2019 GARVER, LLC
 THIS DOCUMENT, ALONG WITH THE IDEAS AND DESIGNS CONVEYED HEREIN, SHALL BE CONSIDERED INSTRUMENTS OF PROFESSIONAL SERVICE AND ARE PROPERTY OF GARVER, LLC. ANY USE, REPRODUCTION, OR DISTRIBUTION OF THIS DOCUMENT, ALONG WITH THE IDEAS AND DESIGN CONTAINED HEREIN, IS PROHIBITED UNLESS AUTHORIZED IN WRITING BY GARVER, LLC OR EXPLICITLY ALLOWED IN THE GOVERNING PROFESSIONAL SERVICES AGREEMENT FOR THIS WORK.

MARK T. DOLECHEK
 LICENSED PROFESSIONAL ENGINEER
 25299
 KANSAS
 Digitally Signed 11/19/2019

REV.	DATE	DESCRIPTION	BY



CITY OF WICHITA
 WICHITA, KANSAS
 Consolidation of Lift Stations
 Near 151st St. & W. Kellogg

Force Main Abandonment

JOB NO.: 17264967
 DATE: NOV. 2019
 DESIGNED BY: MTD
 DRAWN BY: MTD

BAR IS ONE INCH ON ORIGINAL DRAWING
 0 1" IF NOT ONE INCH ON THIS SHEET, ADJUST SCALES ACCORDINGLY.

DRAWING NUMBER