


File: L:\2017\17264967 - LS 53 Replacement No. 1\Drawings\C3D\Plan Sheets\Bubble Map.dwg Last Save: 11/19/2019 5:06 PM Last saved by: MTDolechek
 Last plotted by: Dolechek, Mark T. Plot Style: --- Plot Scale: 1:2,584.9 Plot Date: 11/19/2019 8:48 AM Plotter used: None

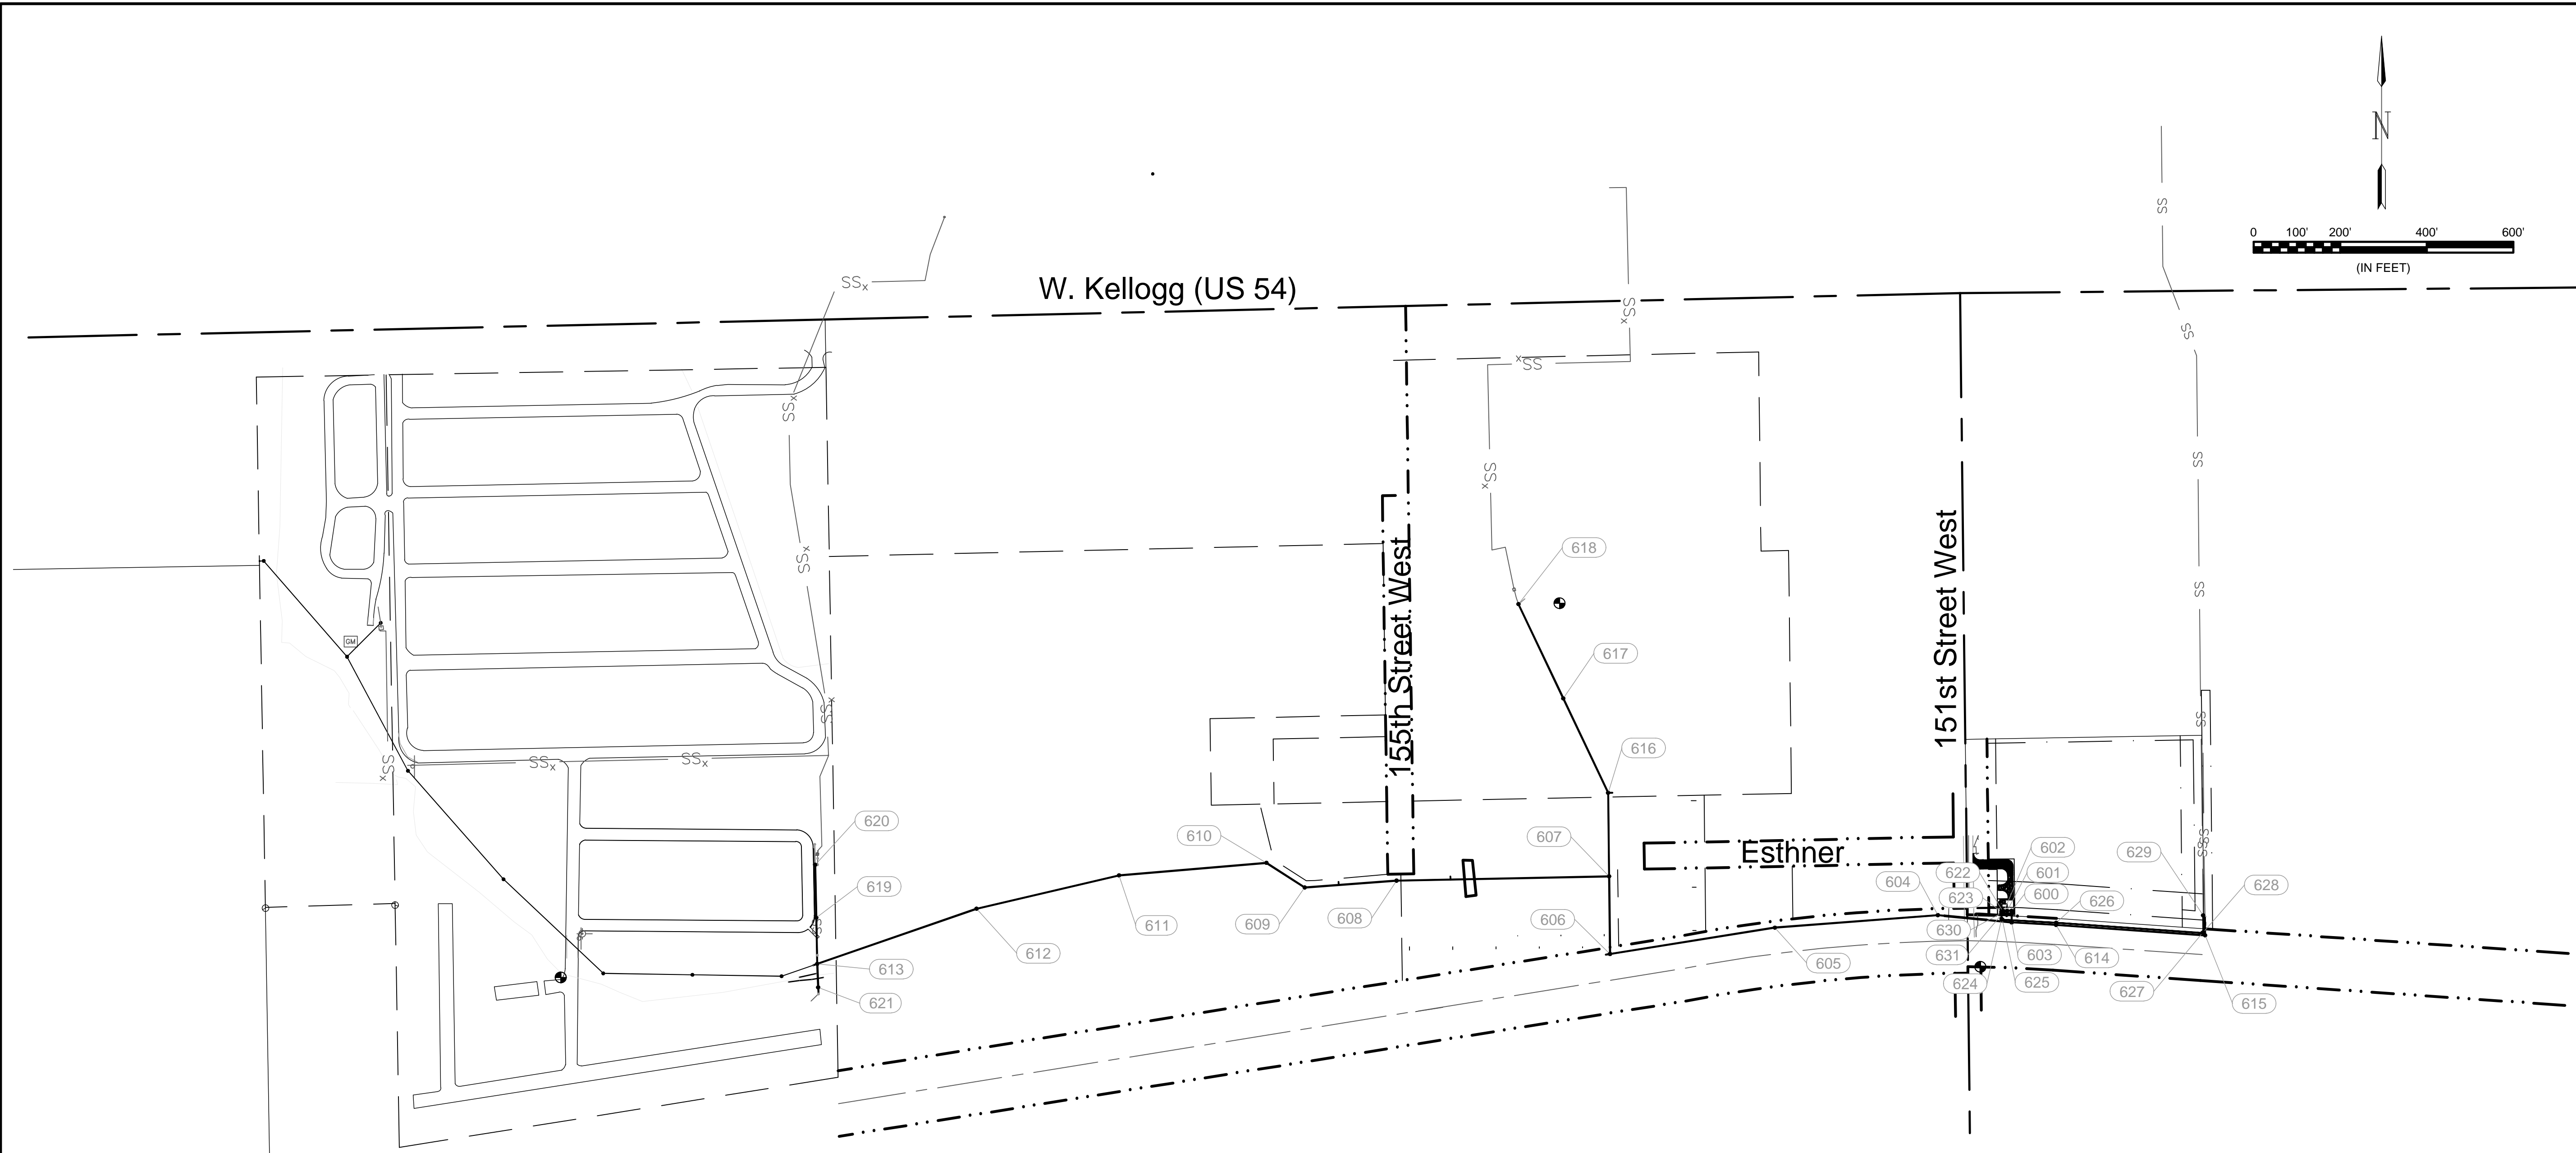


Point Table			
Point #	Northing	Easting	Description
600	1675845.51	1597254.25	WET WELL
601	1675845.39	1597244.08	VALVE VAULT
602	1675844.63	1597236.39	AIR RELEASE
603	1675818.53	1597254.64	SS MH 1
604	1675835.31	1597083.75	SS MH 2
605	1675806.50	1596707.16	SS MH 3
606	1675745.59	1596326.19	SS MH 4
607	1675924.90	1596324.10	SS MH 5
608	1675914.99	1595832.79	SS MH 6
609	1675899.17	1595620.61	SS MH 7
610	1675956.09	1595532.10	SS MH 8
611	1675927.05	1595191.53	SS MH 9
612	1675850.07	1594862.22	SS MH 10
613	1675722.71	1594494.08	SS MH 11
614	1675812.79	1597357.00	SS MH 12
615	1675788.69	1597701.48	SS MH 13

Point Table			
Point #	Northing	Easting	Description
616	1676117.89	1596321.85	SS MH 14
617	1676335.93	1596218.20	SS MH 15
618	1676553.91	1596114.58	SS MH 16
619	1675829.22	1594491.90	SS MH 17
620	1675951.66	1594489.40	SS MH 18
621	1675668.28	1594496.27	SS MH 19
622	1675845.26	1597232.87	45 BEND
623	1675843.21	1597230.87	45 BEND
624	1675826.86	1597231.06	45 BEND
625	1675824.75	1597233.08	45 BEND
626	1675817.78	1597357.32	DEFLECT
627	1675794.12	1597695.46	45 BEND
628	1675795.99	1597697.43	45 BEND
629	1675834.67	1597696.97	CONNECT
630	1675839.74	1597230.91	45 VERT
631	1675836.80	1597230.94	45 VERT



© 2018 GARVER, LLC
 THIS DOCUMENT, ALONG WITH THE IDEAS AND DESIGNS CONVEYED HEREIN, SHALL BE CONSIDERED INSTRUMENTS OF PROFESSIONAL SERVICE AND ARE PROPERTY OF GARVER, LLC. ANY USE, REPRODUCTION, OR DISTRIBUTION OF THIS DOCUMENT, ALONG WITH THE IDEAS AND DESIGN CONTAINED HEREIN, IS PROHIBITED UNLESS AUTHORIZED IN WRITING BY GARVER, LLC OR EXPLICITLY ALLOWED IN THE GOVERNING PROFESSIONAL SERVICES AGREEMENT FOR THIS WORK.

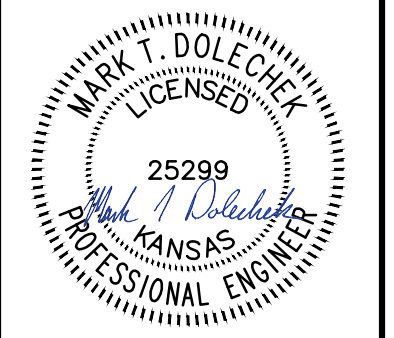

Digitally Signed 11/19/2019

REV.	DATE	DESCRIPTION	BY



CITY OF WICHITA
 WICHITA, KANSAS
 Consolidation of Lift Stations
 Near 151st St. & W. Kellogg

Bubble Map SS
 Pnts

JOB NO.: 17264967
 DATE: NOV. 2019
 DESIGNED BY: MTD
 DRAWN BY: MTD

BAR IS ONE INCH ON ORIGINAL DRAWING
 0 1"
 IF NOT ONE INCH ON THIS SHEET, ADJUST SCALES ACCORDINGLY.

DRAWING NUMBER

SHEET NUMBER **25** OF **36**