



© 2019 GARVER, LLC
 THIS DOCUMENT, ALONG WITH THE IDEAS AND DESIGNS CONVEYED HEREIN, SHALL BE CONSIDERED INSTRUMENTS OF PROFESSIONAL SERVICE AND ARE PROPERTY OF GARVER, LLC. ANY USE, REPRODUCTION, OR DISTRIBUTION OF THIS DOCUMENT, ALONG WITH THE IDEAS AND DESIGN CONTAINED HEREIN, IS PROHIBITED UNLESS AUTHORIZED IN WRITING BY GARVER, LLC OR EXPLICITLY ALLOWED IN THE GOVERNING PROFESSIONAL SERVICES AGREEMENT FOR THIS WORK.



Digitally Signed 11/19/2019

Notes

1. Tree removal and trimming should be limited to only those necessary for construction. The contractor shall protect all trees as specifically noted. All trees located outside of easements or trail right of way shall be protected.
2. No rye grass shall be used across Parcel 252713. Buffalo grass shall be utilized across this property with mulch at the standard specified rate.

SS MH 4
 N 1675745.59 E 1596326.19
 STA:9+62.10, SS Line 1
 CONSTRUCT STD. MANHOLE
 D = 5.0'
 STUB 8" PVC (W) 10LF & PLUG


SS MH 7
 N 1675899.17 E 1595620.61
 STA:18+45.60, SS Line 1
 CONSTRUCT STD. MANHOLE
 D = 4.0'

SS MH 5
 N 1675924.90 E 1596324.10
 STA:11+41.42, SS Line 1 =
 STA:0+00.00, SS Line 3
 CONSTRUCT STD. TYPE 'P' MANHOLE
 D = 4.0'

SS MH 6
 N 1675914.99 E 1595832.79
 STA:16+32.83, SS Line 1
 CONSTRUCT STD. MANHOLE
 D = 5.0'

SS MH 8
 N 1675956.09 E 1595532.10
 STA:19+50.83, SS Line 1
 CONSTRUCT STD. MANHOLE
 D = 4.0'

NUMBER	TYPE	SERVING PARCEL NO.	STATION/DIRECTION	FOR INFORMATION ONLY	
				APPROX. LENGTH 4" PIPE VERTICAL	HORIZONTAL
1	10"X4" Tee	252713	15+08 Right	18	7.5
2	10"X4" Tee	515965	17+66 Right	14	7.5

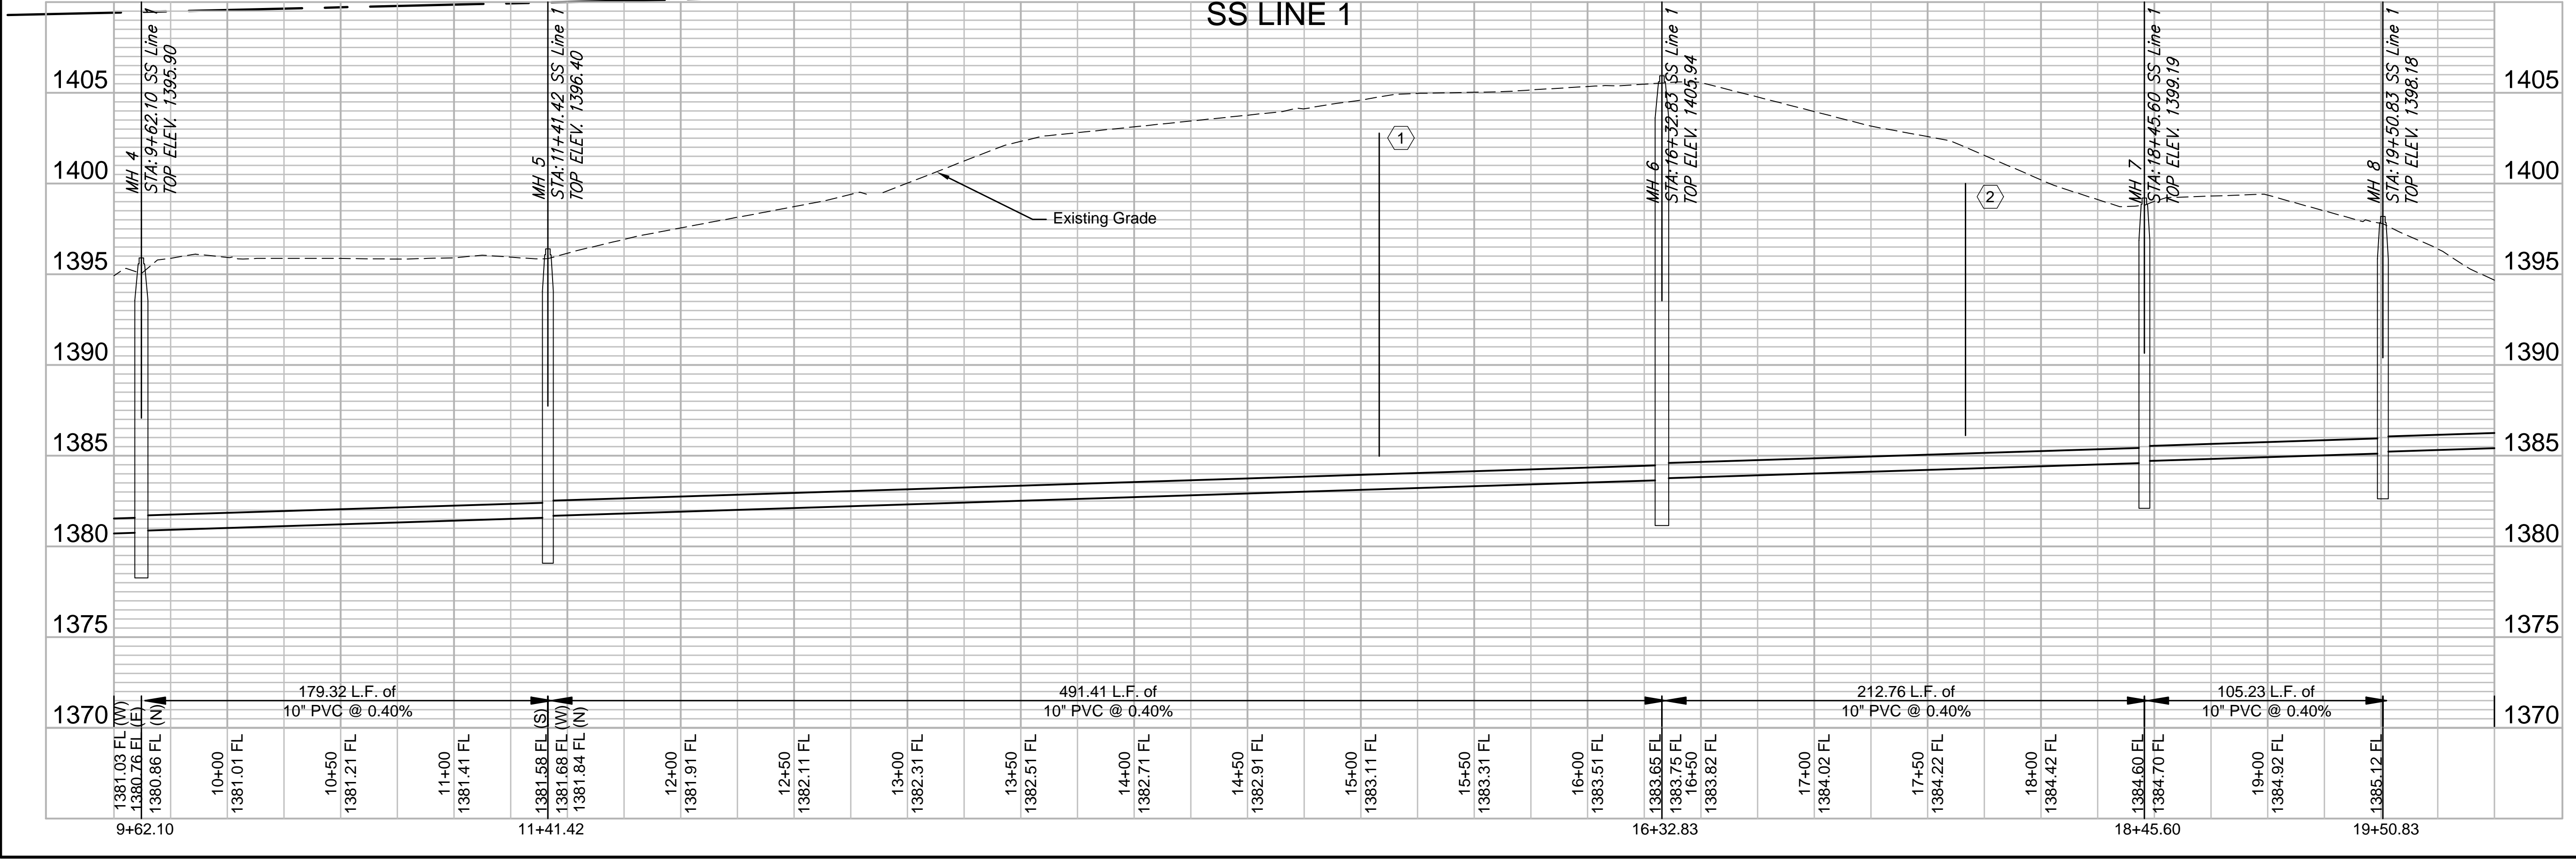

File: L:\2017\17264967 - LS 53 Replacement No 1 Drawings\C3D\Plan Sheets\SS Line 1 - (2).dwg Last Save: 11/19/2019 2:51 PM Last saved by: MTDolechek
 Last plotted by: Dolechek, Mark T. Plot Style: --- Plot Scale: 1:2.5849 Plot Date: 11/19/2019 2:56 PM Plotter used: None

REV.	DATE	DESCRIPTION	BY

CITY OF WICHITA
 WICHITA, KANSAS

Consolidation of Lift Stations
 Near 151st St. & W. Kellogg

SS Line 1 (2 of 3)

JOB NO.: 17264967
 DATE: NOV. 2019
 DESIGNED BY: MTD
 DRAWN BY: MTD

BAR IS ONE INCH ON ORIGINAL DRAWING
 0" = 1" IF NOT ONE INCH ON THIS SHEET, ADJUST SCALES ACCORDINGLY.

DRAWING NUMBER

SHEET NUMBER **3** OF **36**