
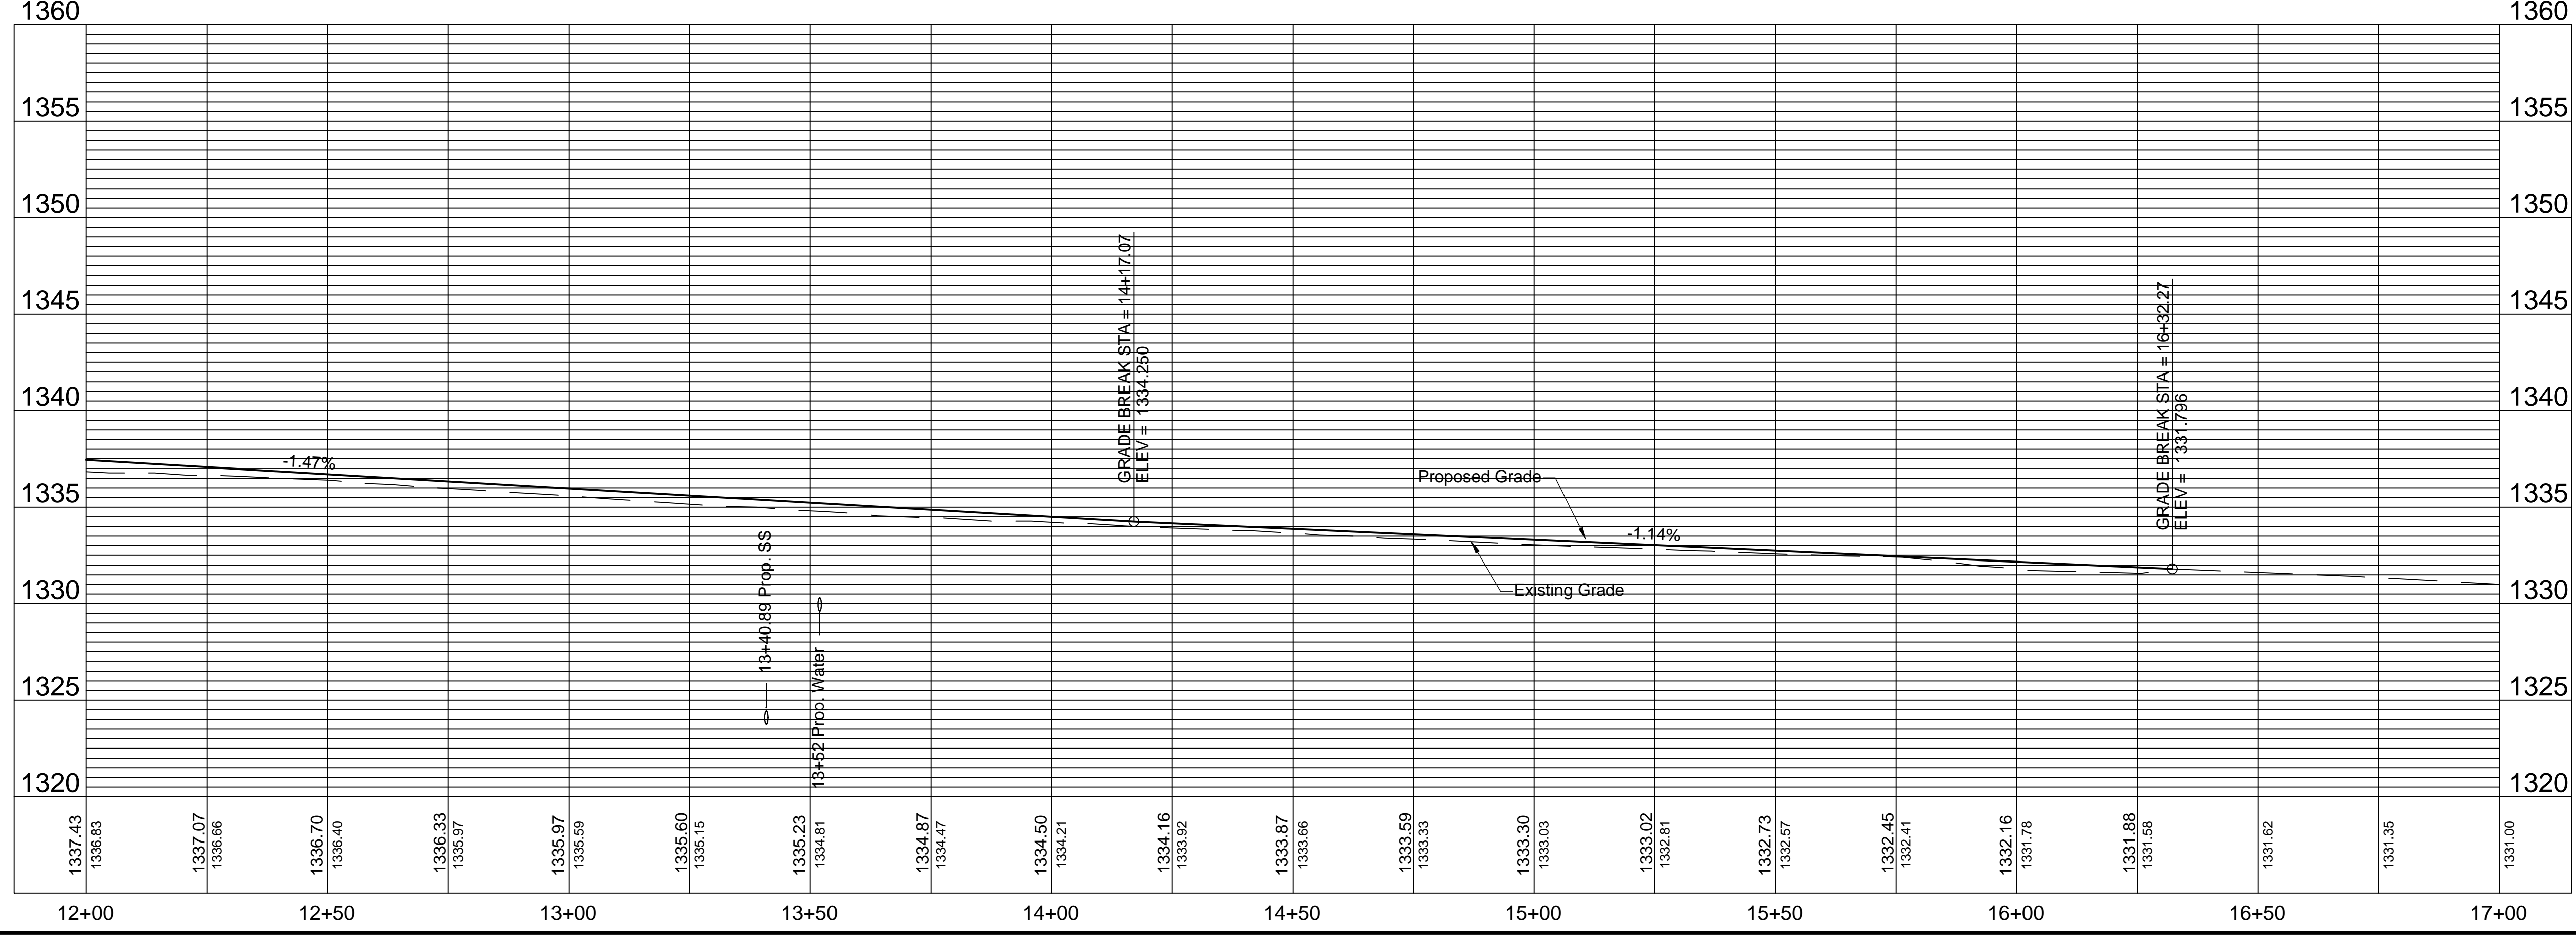


File: L:\2018\18267009 - Clear Creek Ph 5 Engineering\Drawings\C3D\Paving\CLEAR CREEK 2.dwg Last Save: 12/5/2019 10:48 AM Last saved by: DRS\Standrich
 Last plotted by: Glover, Eric J. Plot Style: --- Plot Scale: 1:2,564.9 Plot Date: 12/9/2019 10:58 AM Plotter used: None

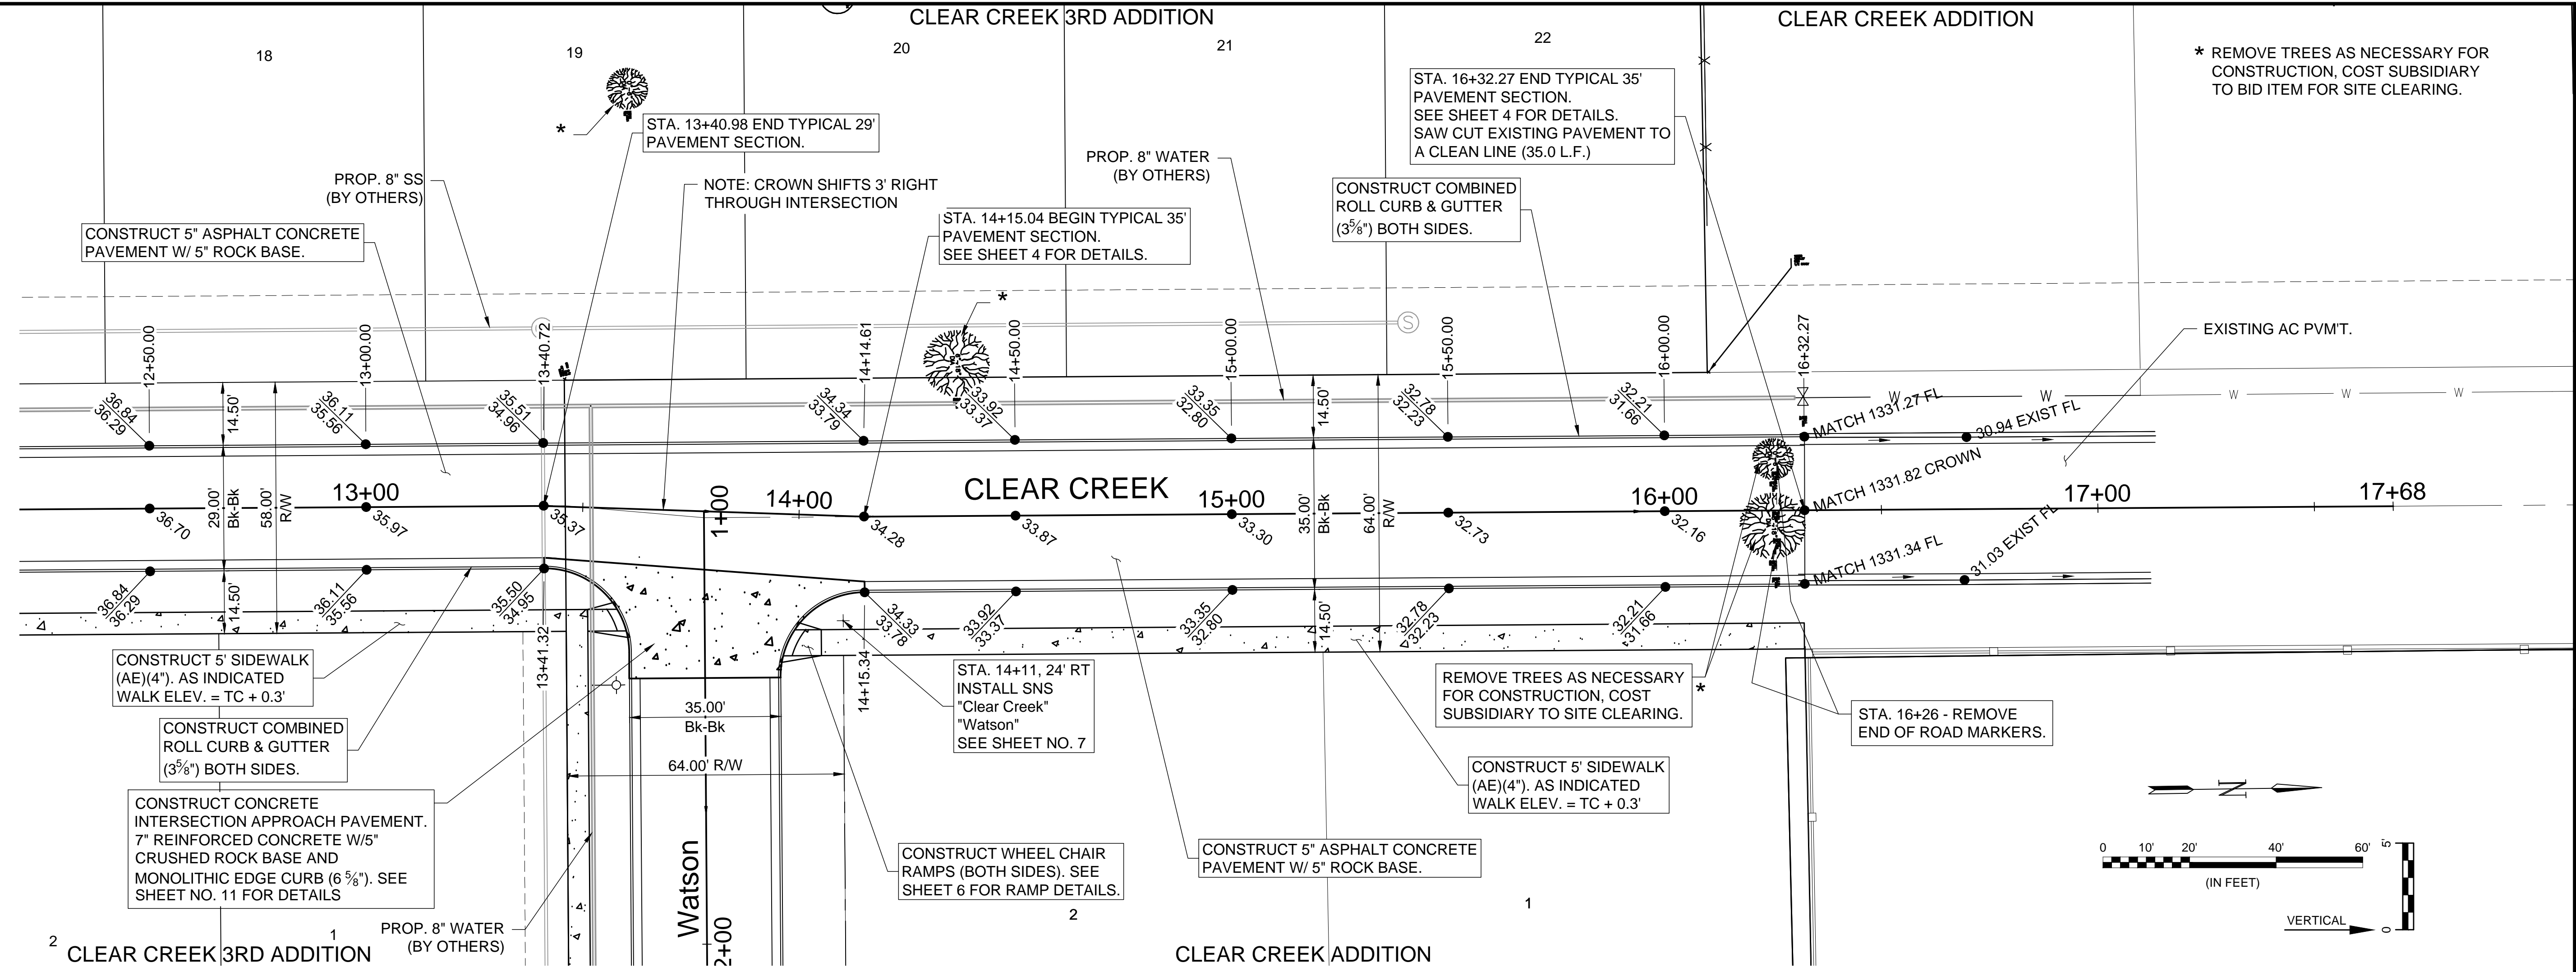

* REMOVE TREES AS NECESSARY FOR CONSTRUCTION, COST SUBSIDIARY TO BID ITEM FOR SITE CLEARING.

GARVER

© 2019 GARVER, LLC
 THIS DOCUMENT, ALONG WITH THE IDEAS AND DESIGNS CONVEYED HEREIN, SHALL BE CONSIDERED INSTRUMENTS OF PROFESSIONAL SERVICE AND ARE PROPERTY OF GARVER, LLC. ANY USE, REPRODUCTION, OR DISTRIBUTION OF THIS DOCUMENT, ALONG WITH THE IDEAS AND DESIGN CONTAINED HEREIN, IS PROHIBITED UNLESS AUTHORIZED IN WRITING BY GARVER, LLC OR EXPLICITLY ALLOWED IN THE GOVERNING PROFESSIONAL SERVICES AGREEMENT FOR THIS WORK.

8535 E. 21st Street N.
 Wichita, KS 67206
 (316) 264-8008

REV.	DATE	DESCRIPTION	BY



CITY OF WICHITA
 WICHITA, KANSAS

CLEAR CREEK
 PHASE 5 - PAVING

CLEAR CREEK
 PLAN &
 PROFILE
 (2 OF 2)

JOB NO.: 18267009
 DATE: DEC. 2019
 DESIGNED BY: EJJ
 DRAWN BY: DRS

BAR IS ONE INCH ON ORIGINAL DRAWING
 IF NOT ONE INCH ON THIS SHEET, ADJUST SCALES ACCORDINGLY.

DRAWING NUMBER

SHEET NUMBER **10 OF 30**