


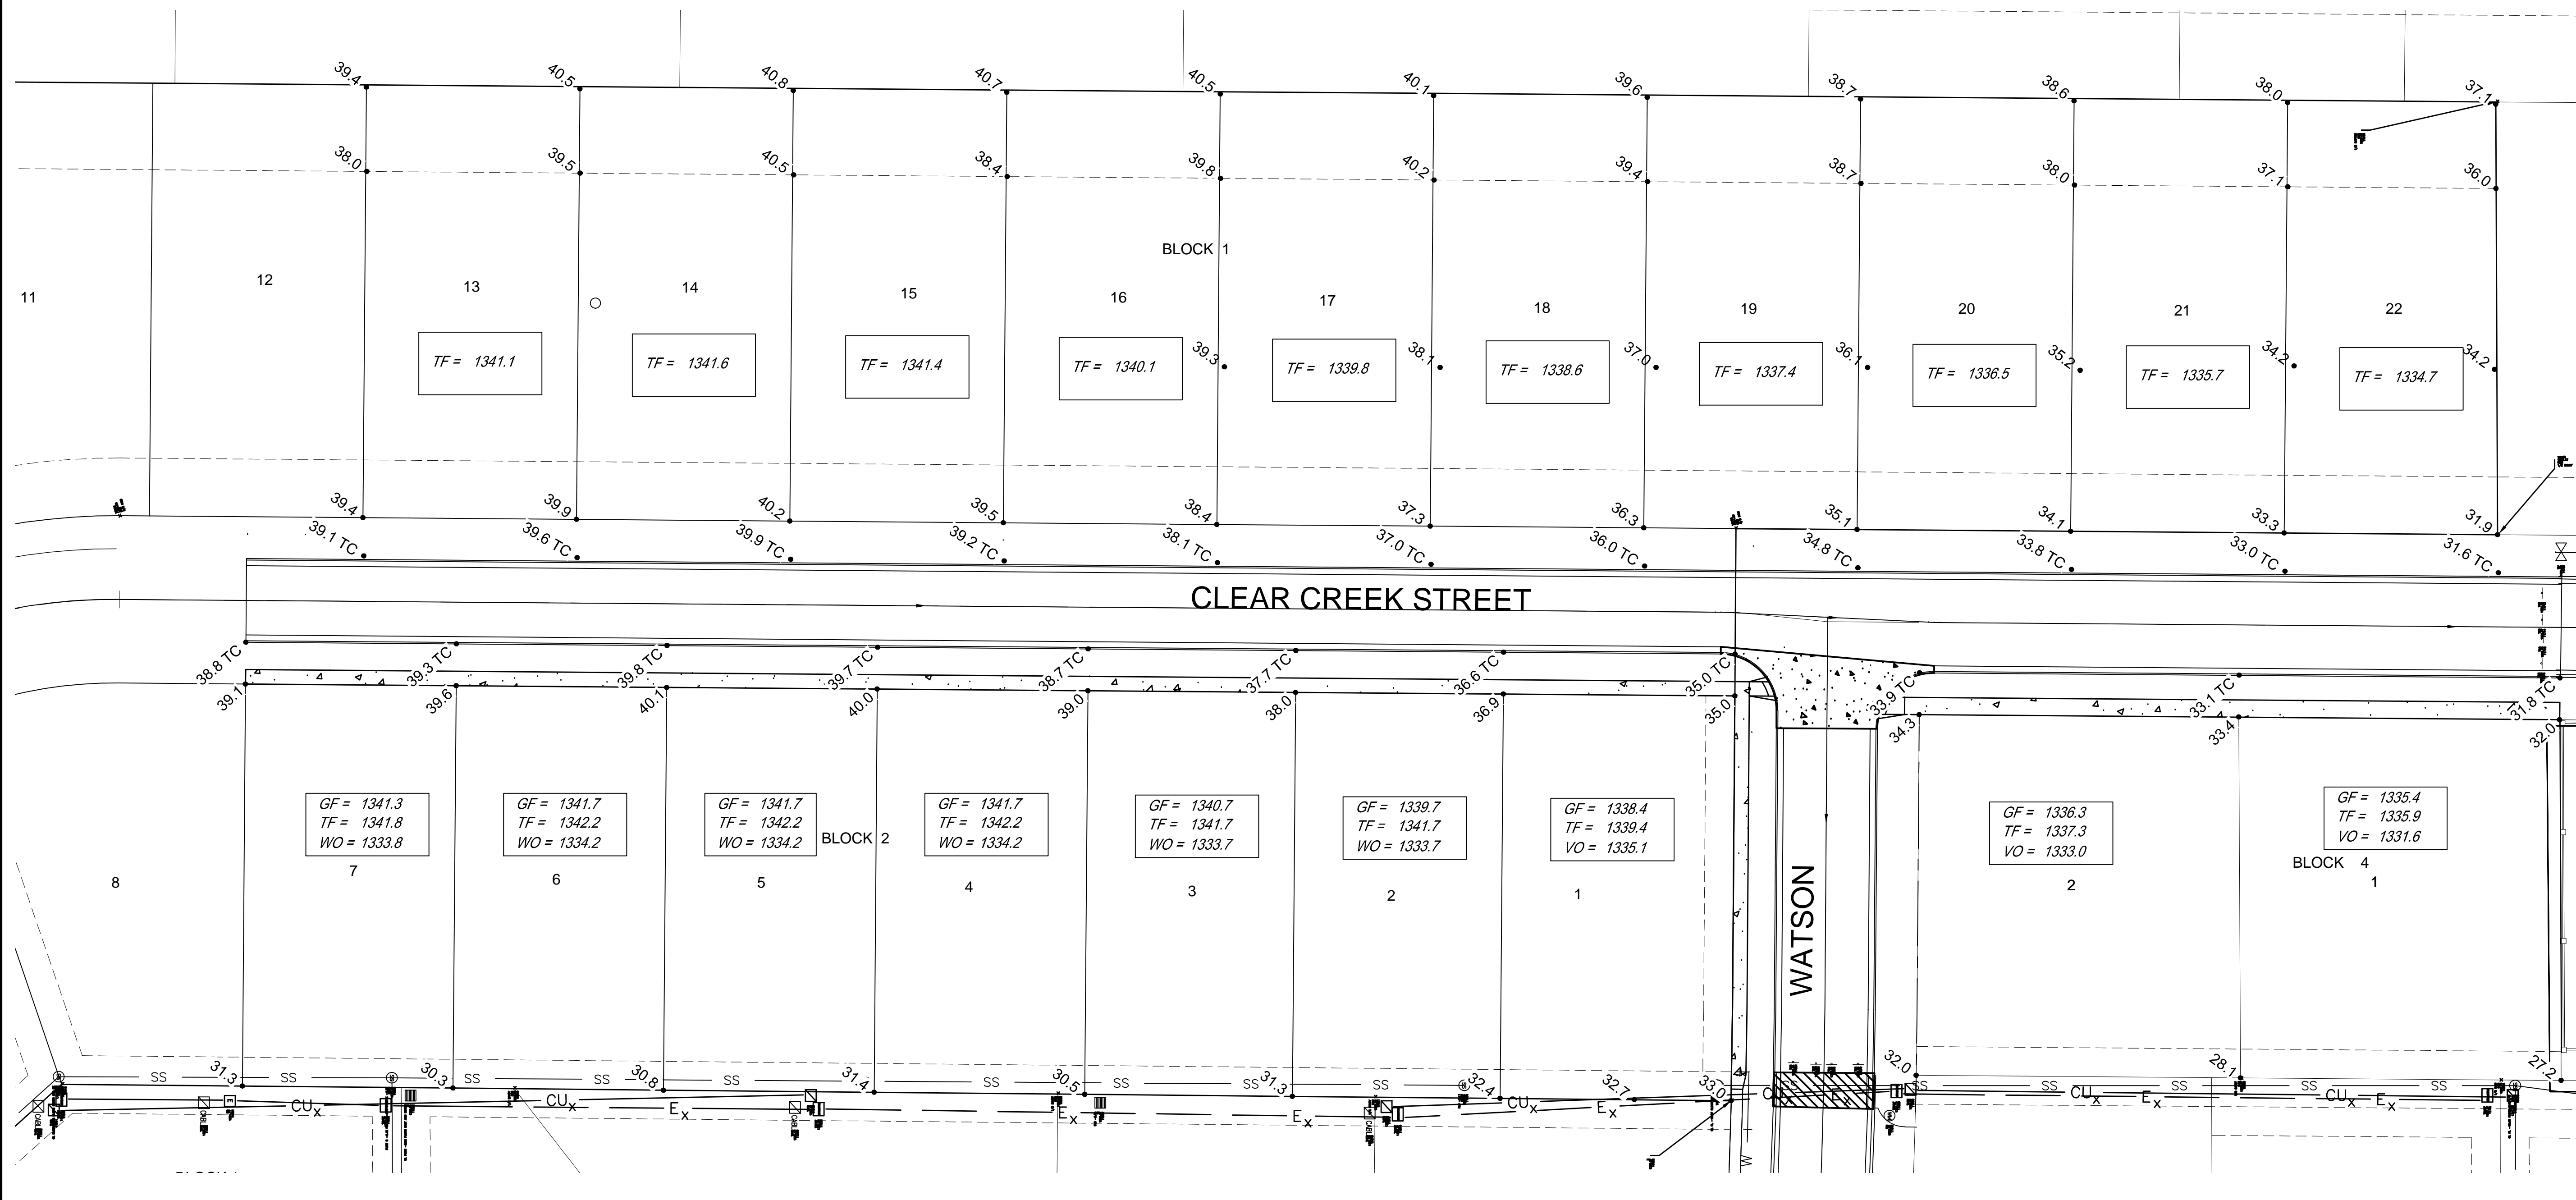

© 2019 GARVER, LLC  
 THIS DOCUMENT, ALONG WITH THE IDEAS AND DESIGNS CONVEYED HEREIN, SHALL BE CONSIDERED INSTRUMENTS OF PROFESSIONAL SERVICE AND ARE PROPERTY OF GARVER, LLC. ANY USE, REPRODUCTION, OR DISTRIBUTION OF THIS DOCUMENT, ALONG WITH THE IDEAS AND DESIGN CONTAINED HEREIN, IS PROHIBITED UNLESS AUTHORIZED IN WRITING BY GARVER, LLC OR EXPLICITLY ALLOWED IN THE GOVERNING PROFESSIONAL SERVICES AGREEMENT FOR THIS WORK.

8535 E. 21st Street N.  
 Wichita, KS 67206  
 (316) 264-8008



File: L:\2018\18267009 - Clear Creek Ph. 5 Engineering\Drawings\C3D\18267009-4 Corner Lot Grading.dwg, Last Save: 12/5/2019 4:29 PM, Last saved by: DRStandrich  
 Last plotted by: Glover, Eric J., Plot Style: ---, Plot Scale: 1/2"=50'-0", Plot Date: 12/9/2019 11:01 AM, Plotter used: None

REV.	DATE	DESCRIPTION	BY



CITY OF WICHITA  
 WICHITA, KANSAS  
 CLEAR CREEK  
 PHASE 5 - PAVING

4 CORNER  
 GRADING  
 PLAN

JOB NO.: 18267009  
 DATE: DEC. 2019  
 DESIGNED BY: EJJ  
 DRAWN BY: EJJ

BAR IS ONE INCH ON ORIGINAL DRAWING  
 IF NOT ONE INCH ON THIS SHEET, ADJUST SCALES ACCORDINGLY.

DRAWING NUMBER