

PLOTTED: Friday, December 20, 2019 @ 04:07PM

J:\PROJECTS\2019\10\10338_ESTANCIA_SECOND_18338_CAD\SHOTS\65 CIVIL\SW\PH1\18338-05-4291.DWG



PAVING & INCIDENTAL DRAINAGE FOR
ESTANCIA 2ND ADDITION
PHASE 1


©2019
MKEC Engineering
All Rights Reserved
www.mkec.com
These drawings and their contents, including, but not limited to, all concepts, designs, & ideas are the exclusive property of MKEC Engineering (MKEC), and may not be used or reproduced in any way without the express consent of MKEC.

SWS LINE 2B

PROJECT NO.	472-2019-085560	
DATE	DEC 2019	
SCALE	1" = 20'	
DESIGNED	DRAWN	CHECKED
DFL	JWC	GJA

NO.	REVISION	DATE

SHEET NO.
15 OF 29

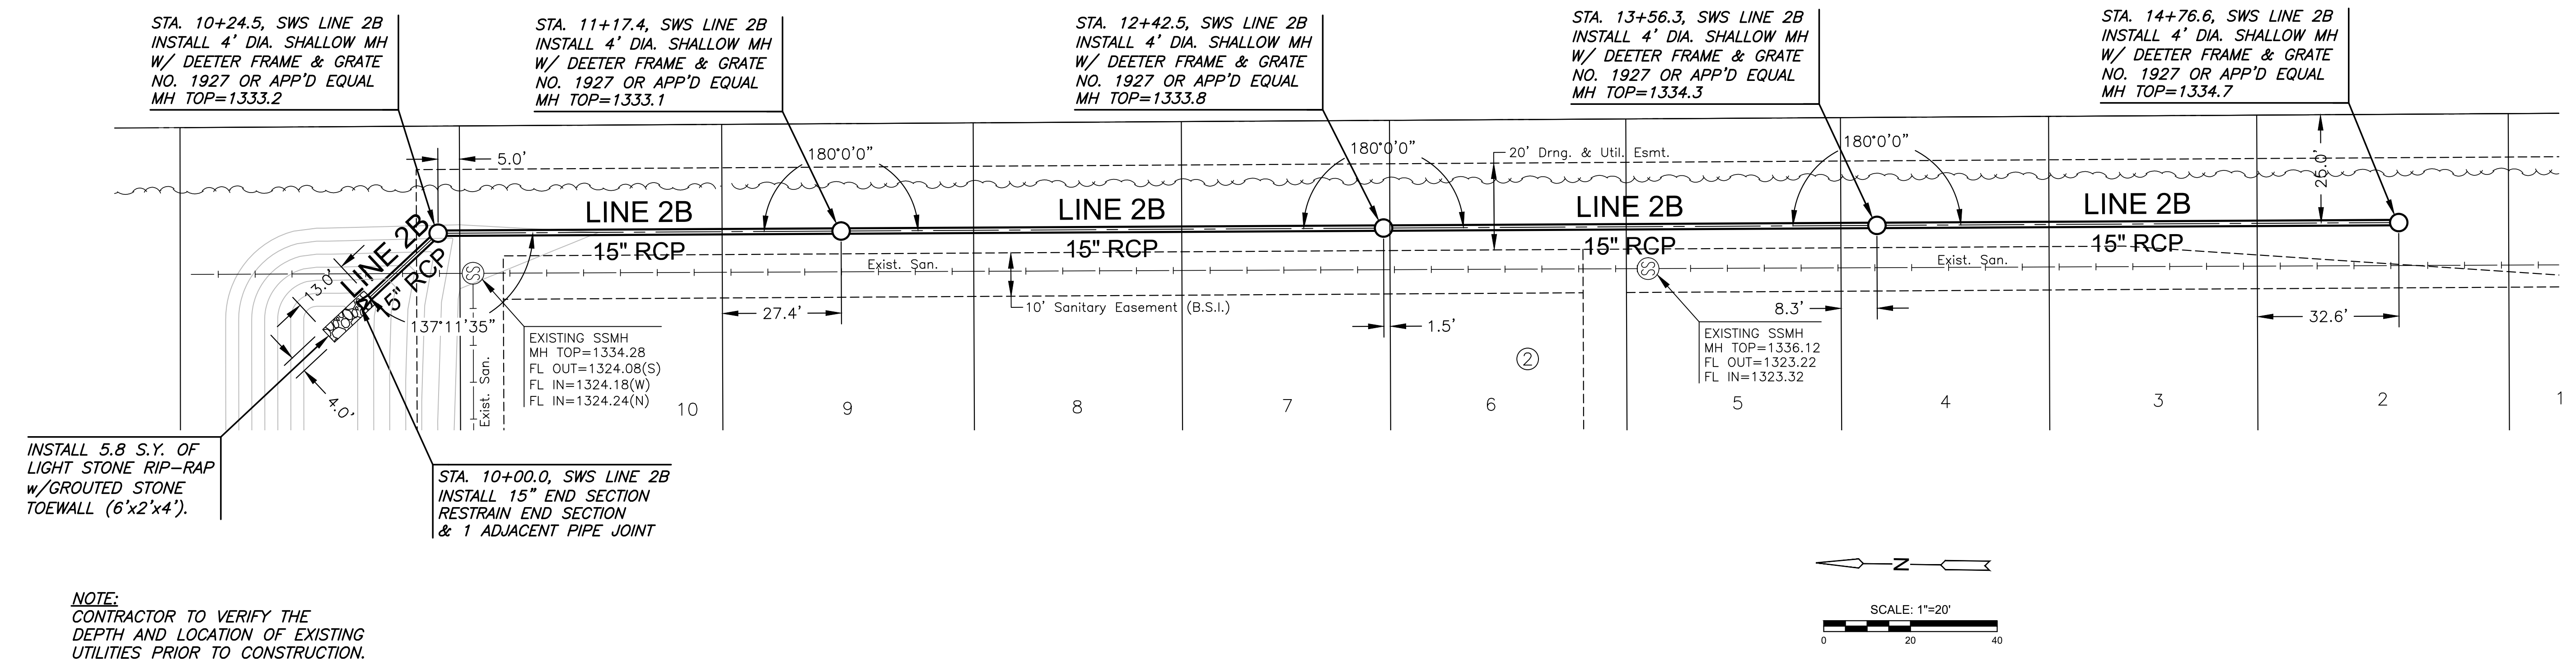

PLAN SWS LINE 2B
PROFILE SWS LINE 2B

