
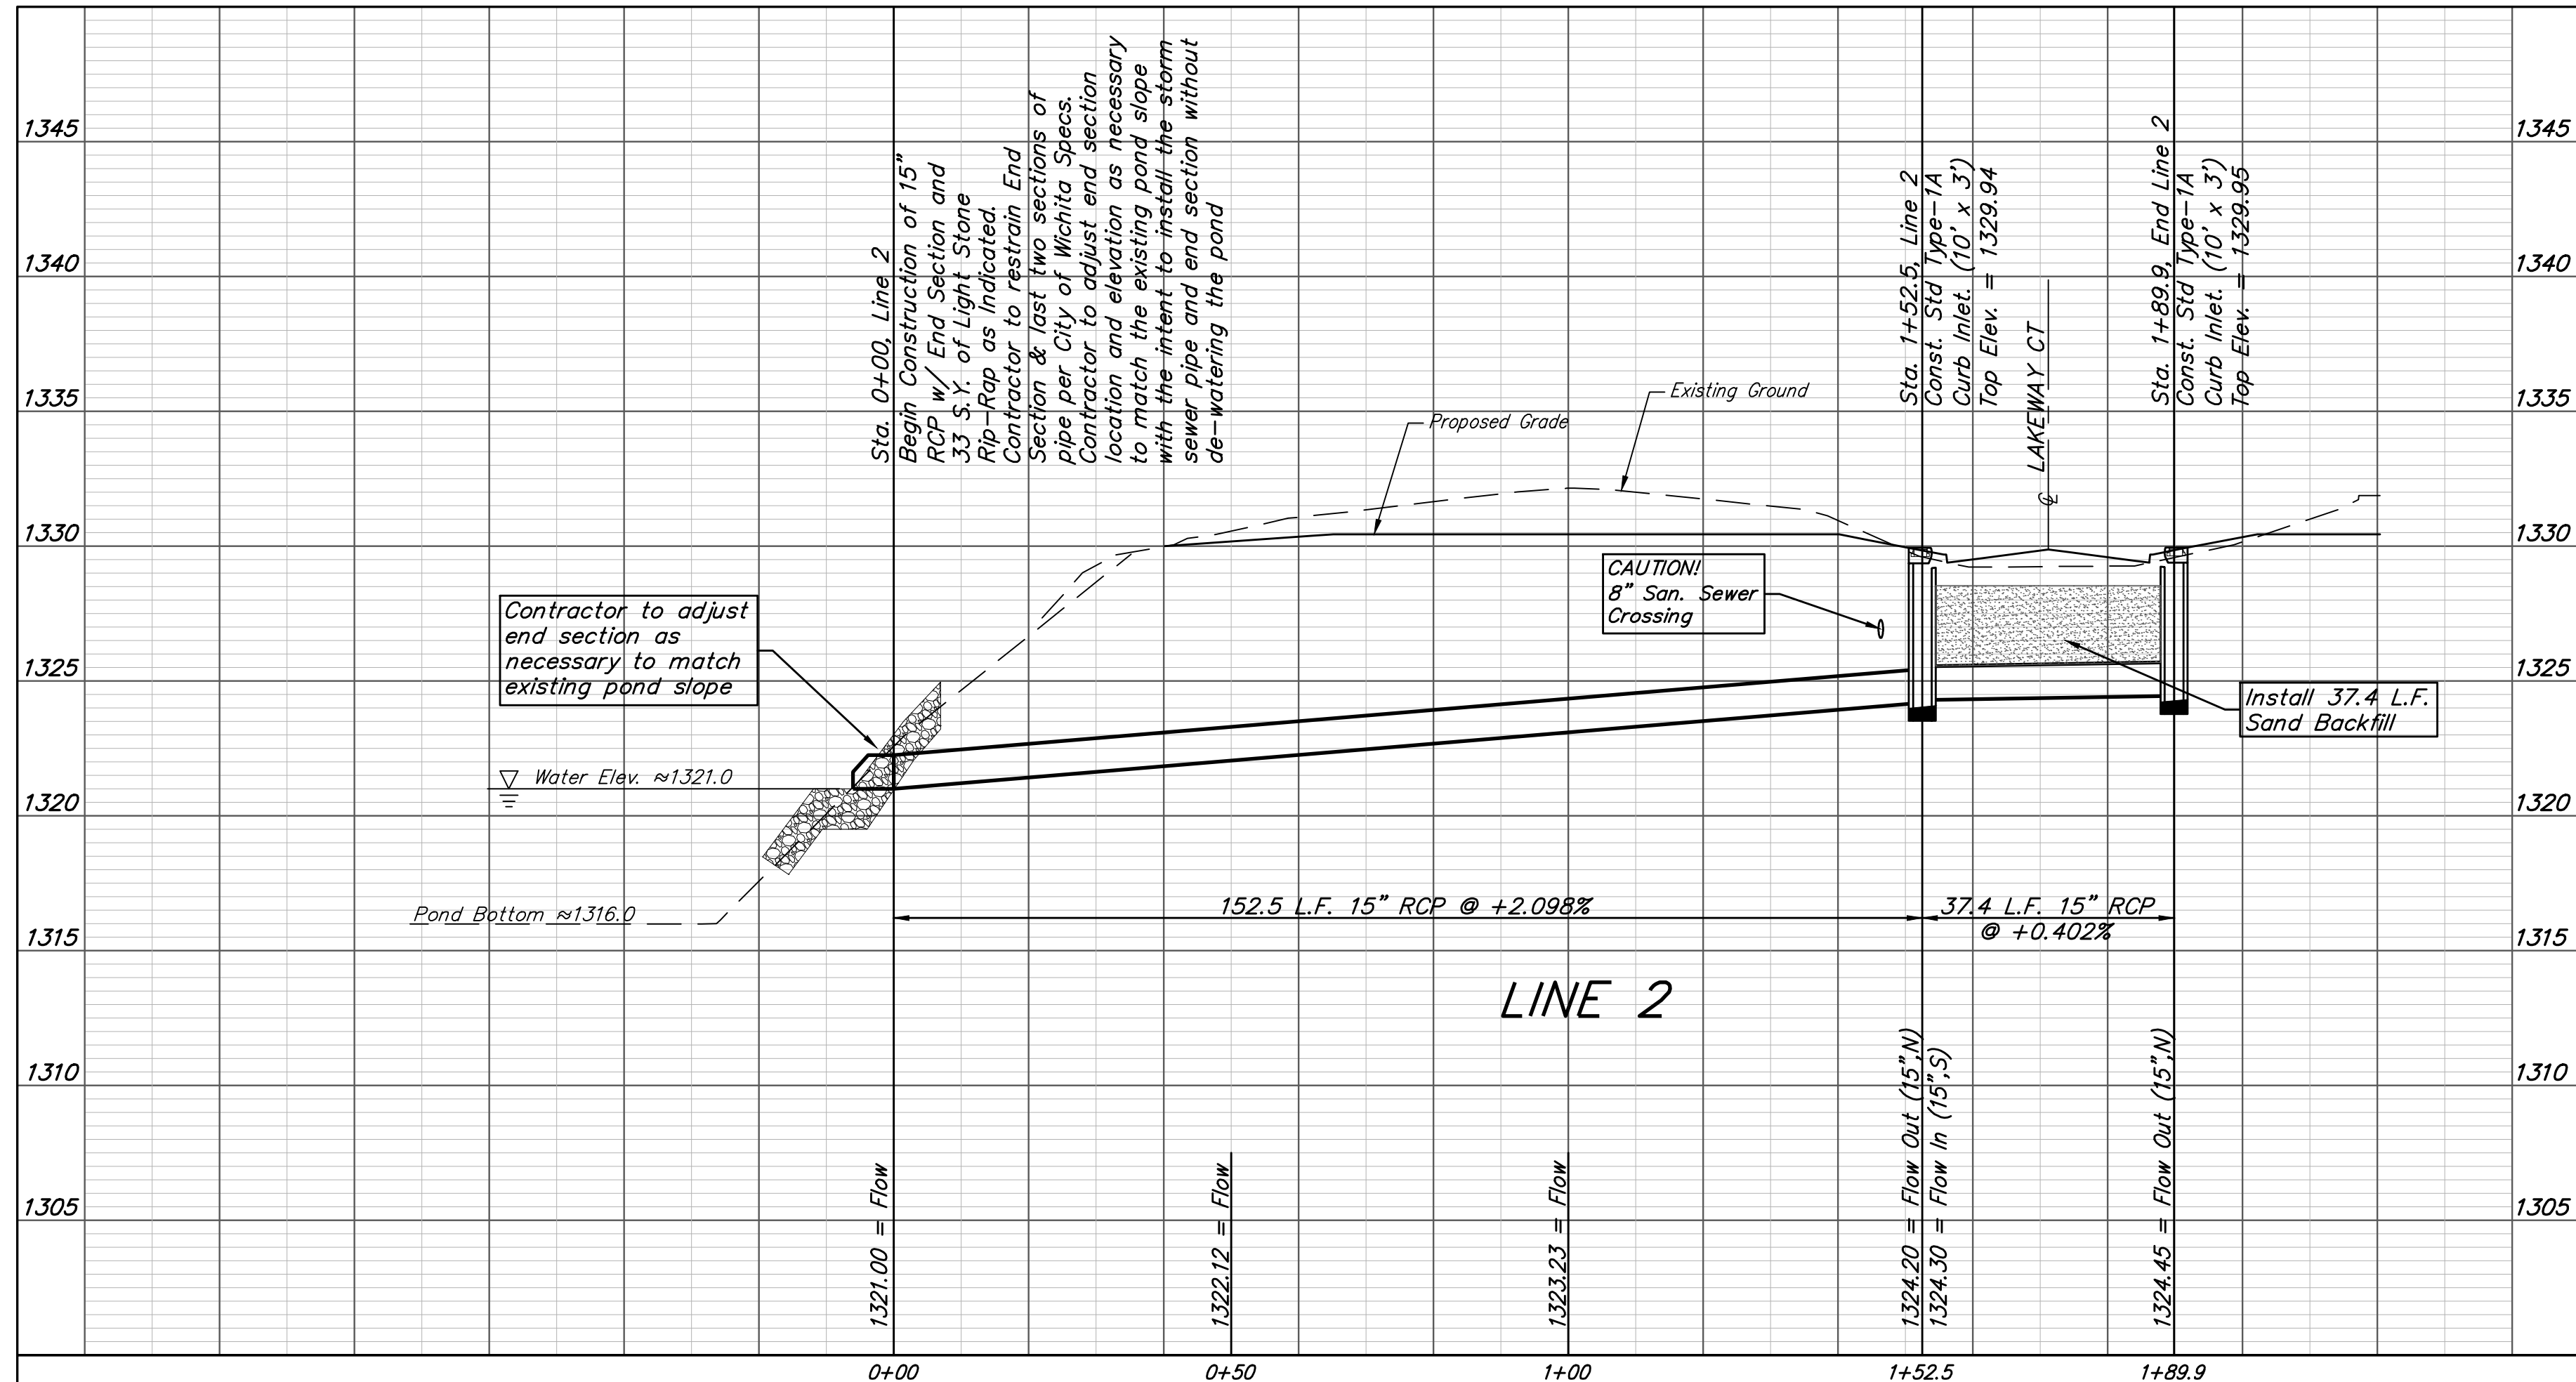
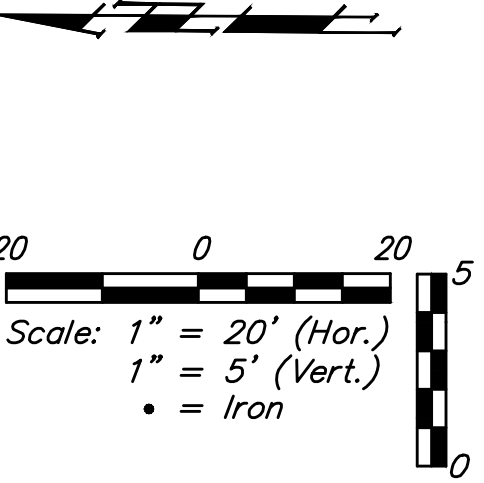


BENCHMARKS:
 Chiseled square at the end of the top of curb at the southeast corner of Ridge Part and 37th ST N.
 Elev. = 1333.05 NAVD88

Chiseled square on the south side of curb inlet on the east side of Lakeway ST.
 Elev. = 1329.58 NAVD88

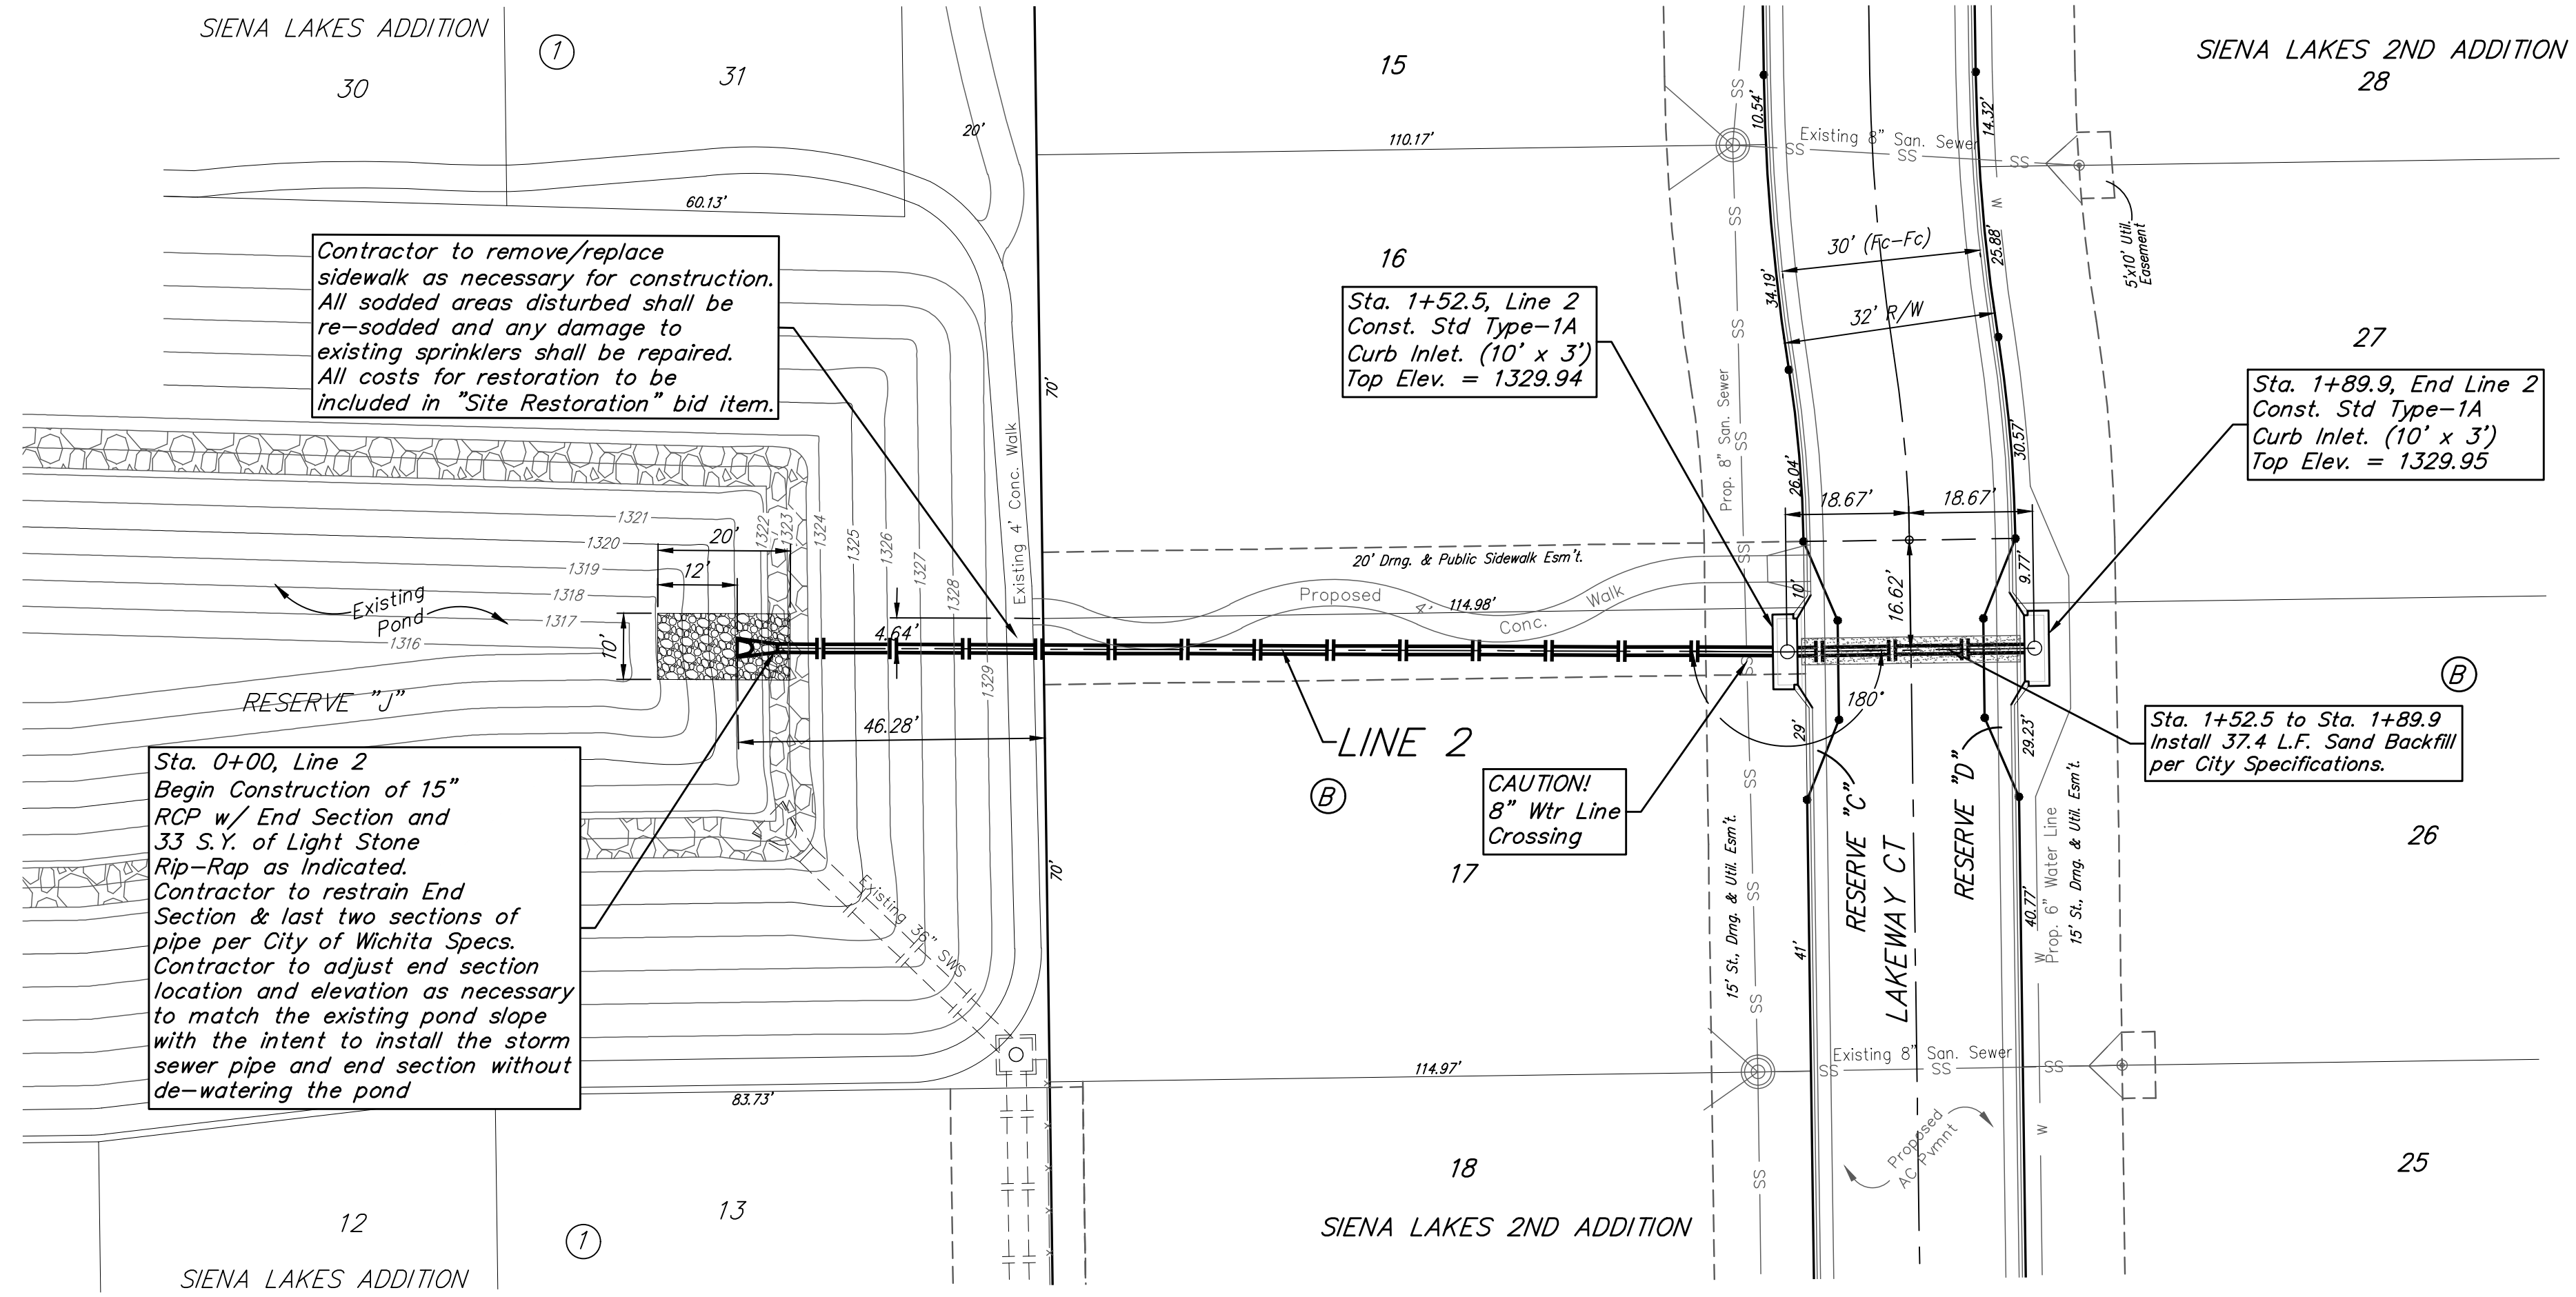

		Siena Lakes 2nd Addition - Phase III	
		LINE 2	
Storm Water Sewer Improvements		<small>Baughman Company, P.A. 315 Ellis St. Wichita, KS 67211 P 316-282-7271 F 316-282-0149 ENGINEERING SURVEYING PLANNING LANDSCAPE ARCHITECTURE</small>	
PROJECT NUMBER 472-85422	DESIGN AEG	DRAWN JAK	DATE 1/14/2020
REVISIONS:	SCALE Noted		
		SHEET 12 OF 29	