



Swed. 02-17-2020 5:55:39 PM by: MURKINS,DEWAT
 Plot Date: 2/20/20 8:47:11 AM by: MURKINS,DEWAT
 U:\Wichita-Civil\2019\190592-003\Main Drawings\190592-003-CU104

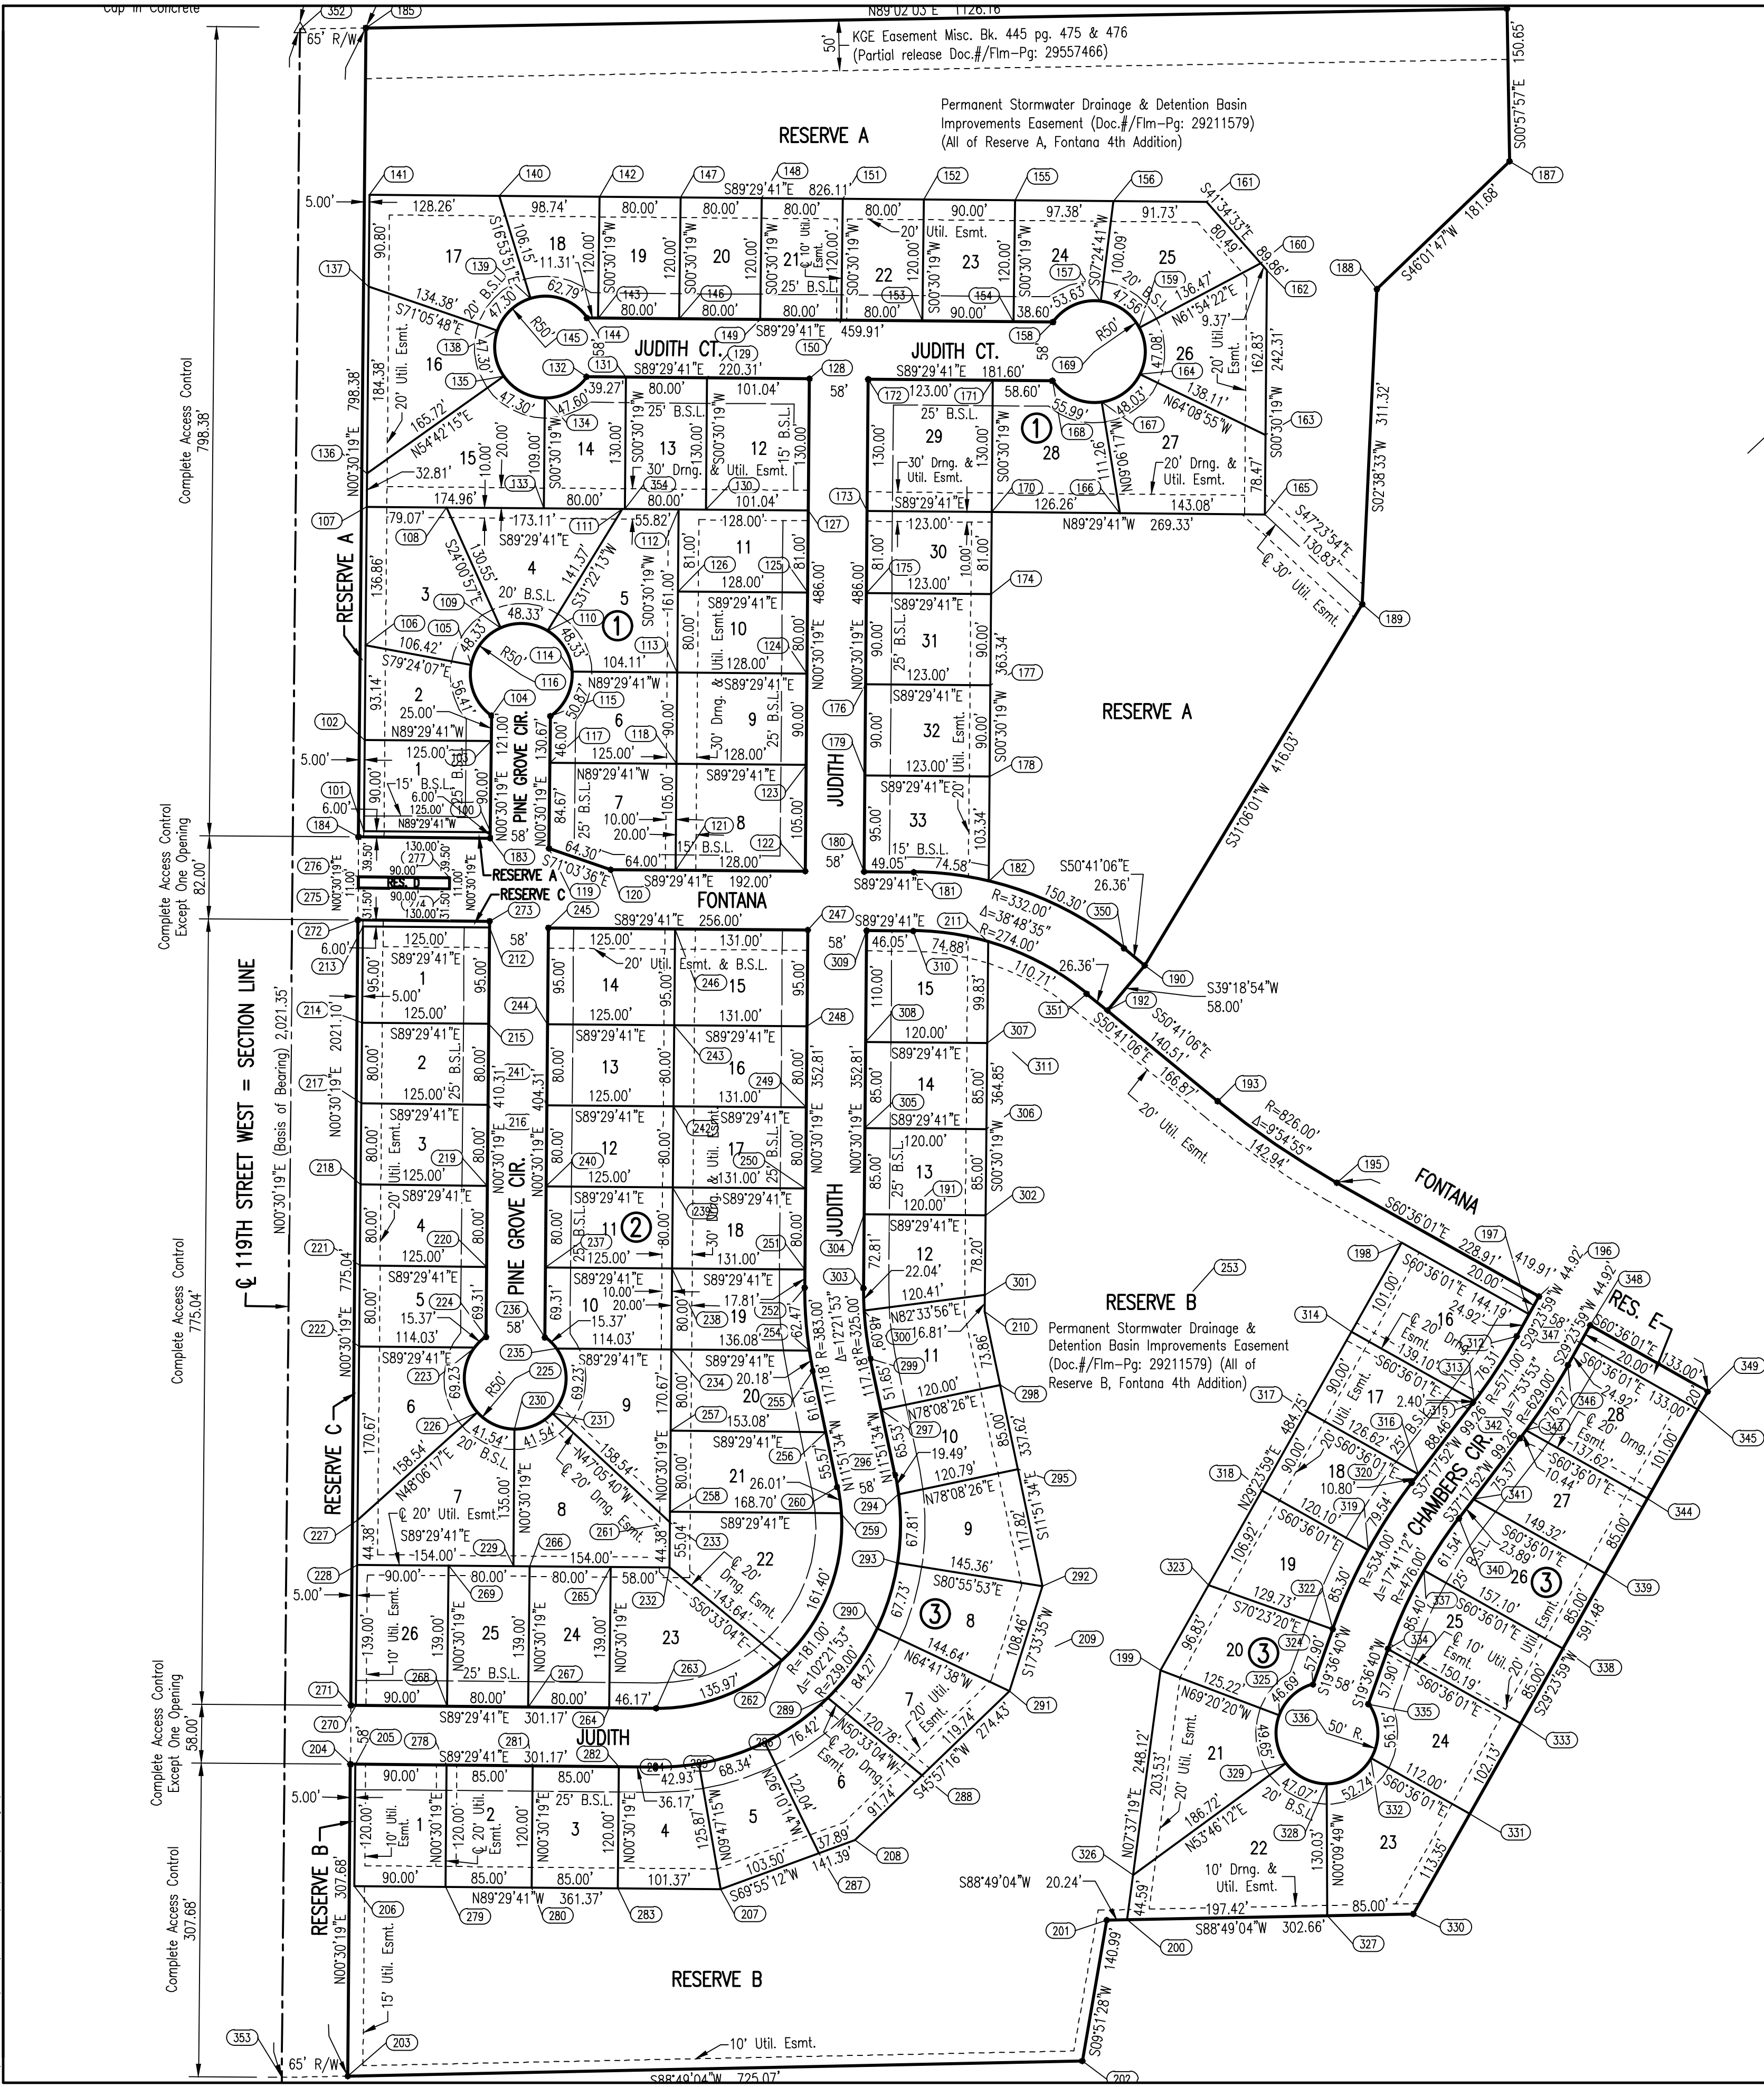

FONTANA 5TH

AN ADDITION TO WICHITA, SEDGWICK COUNTY, KANSAS

BUBBLE MAP

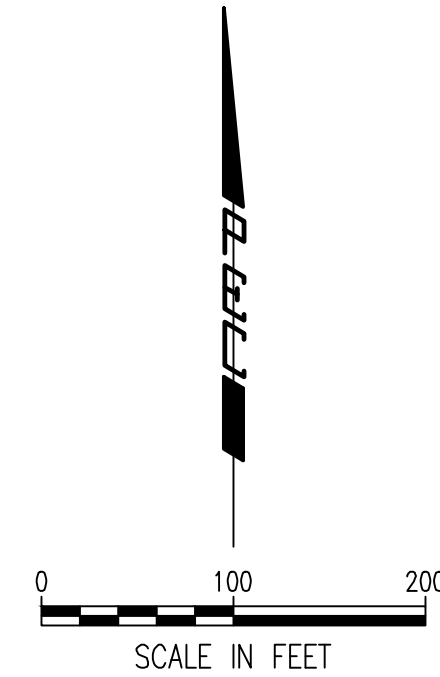

WATERLINE IMPROVEMENTS

TO SERVE

FONTANA 5TH - PHASE 2

GARY LANZEN, P.E., CITY ENGINEER
 CITY OF WICHITA, PROJECT NO. 448-50429
 OCA NO. 736667

Issue:	
JOB NO.	35-190592-003-042
DATE	FEBRUARY 2020
PM	TBK
DESIGNED BY	TBK
DRAWN BY	KTD
CHECKED BY	RWG

PLAT BUBBLE MAP
 (FONTANA 5TH)

CU104