
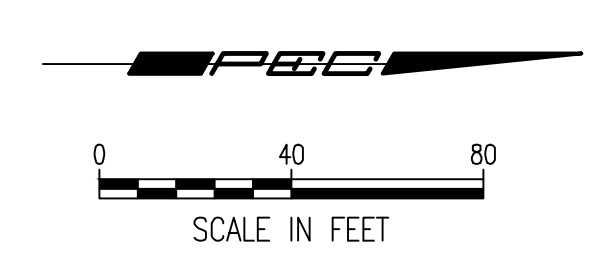


Sheet: 02-08-2020, 2:41:53 PM, by: BJS
 Plot Size: 15.291' x 10.242' (20' x 30')
 U:\Wichita-Civil\2019\190592\000\Map-Traffic\190592-000-10-CP105-COORDINATE GEOMETRY PLAN

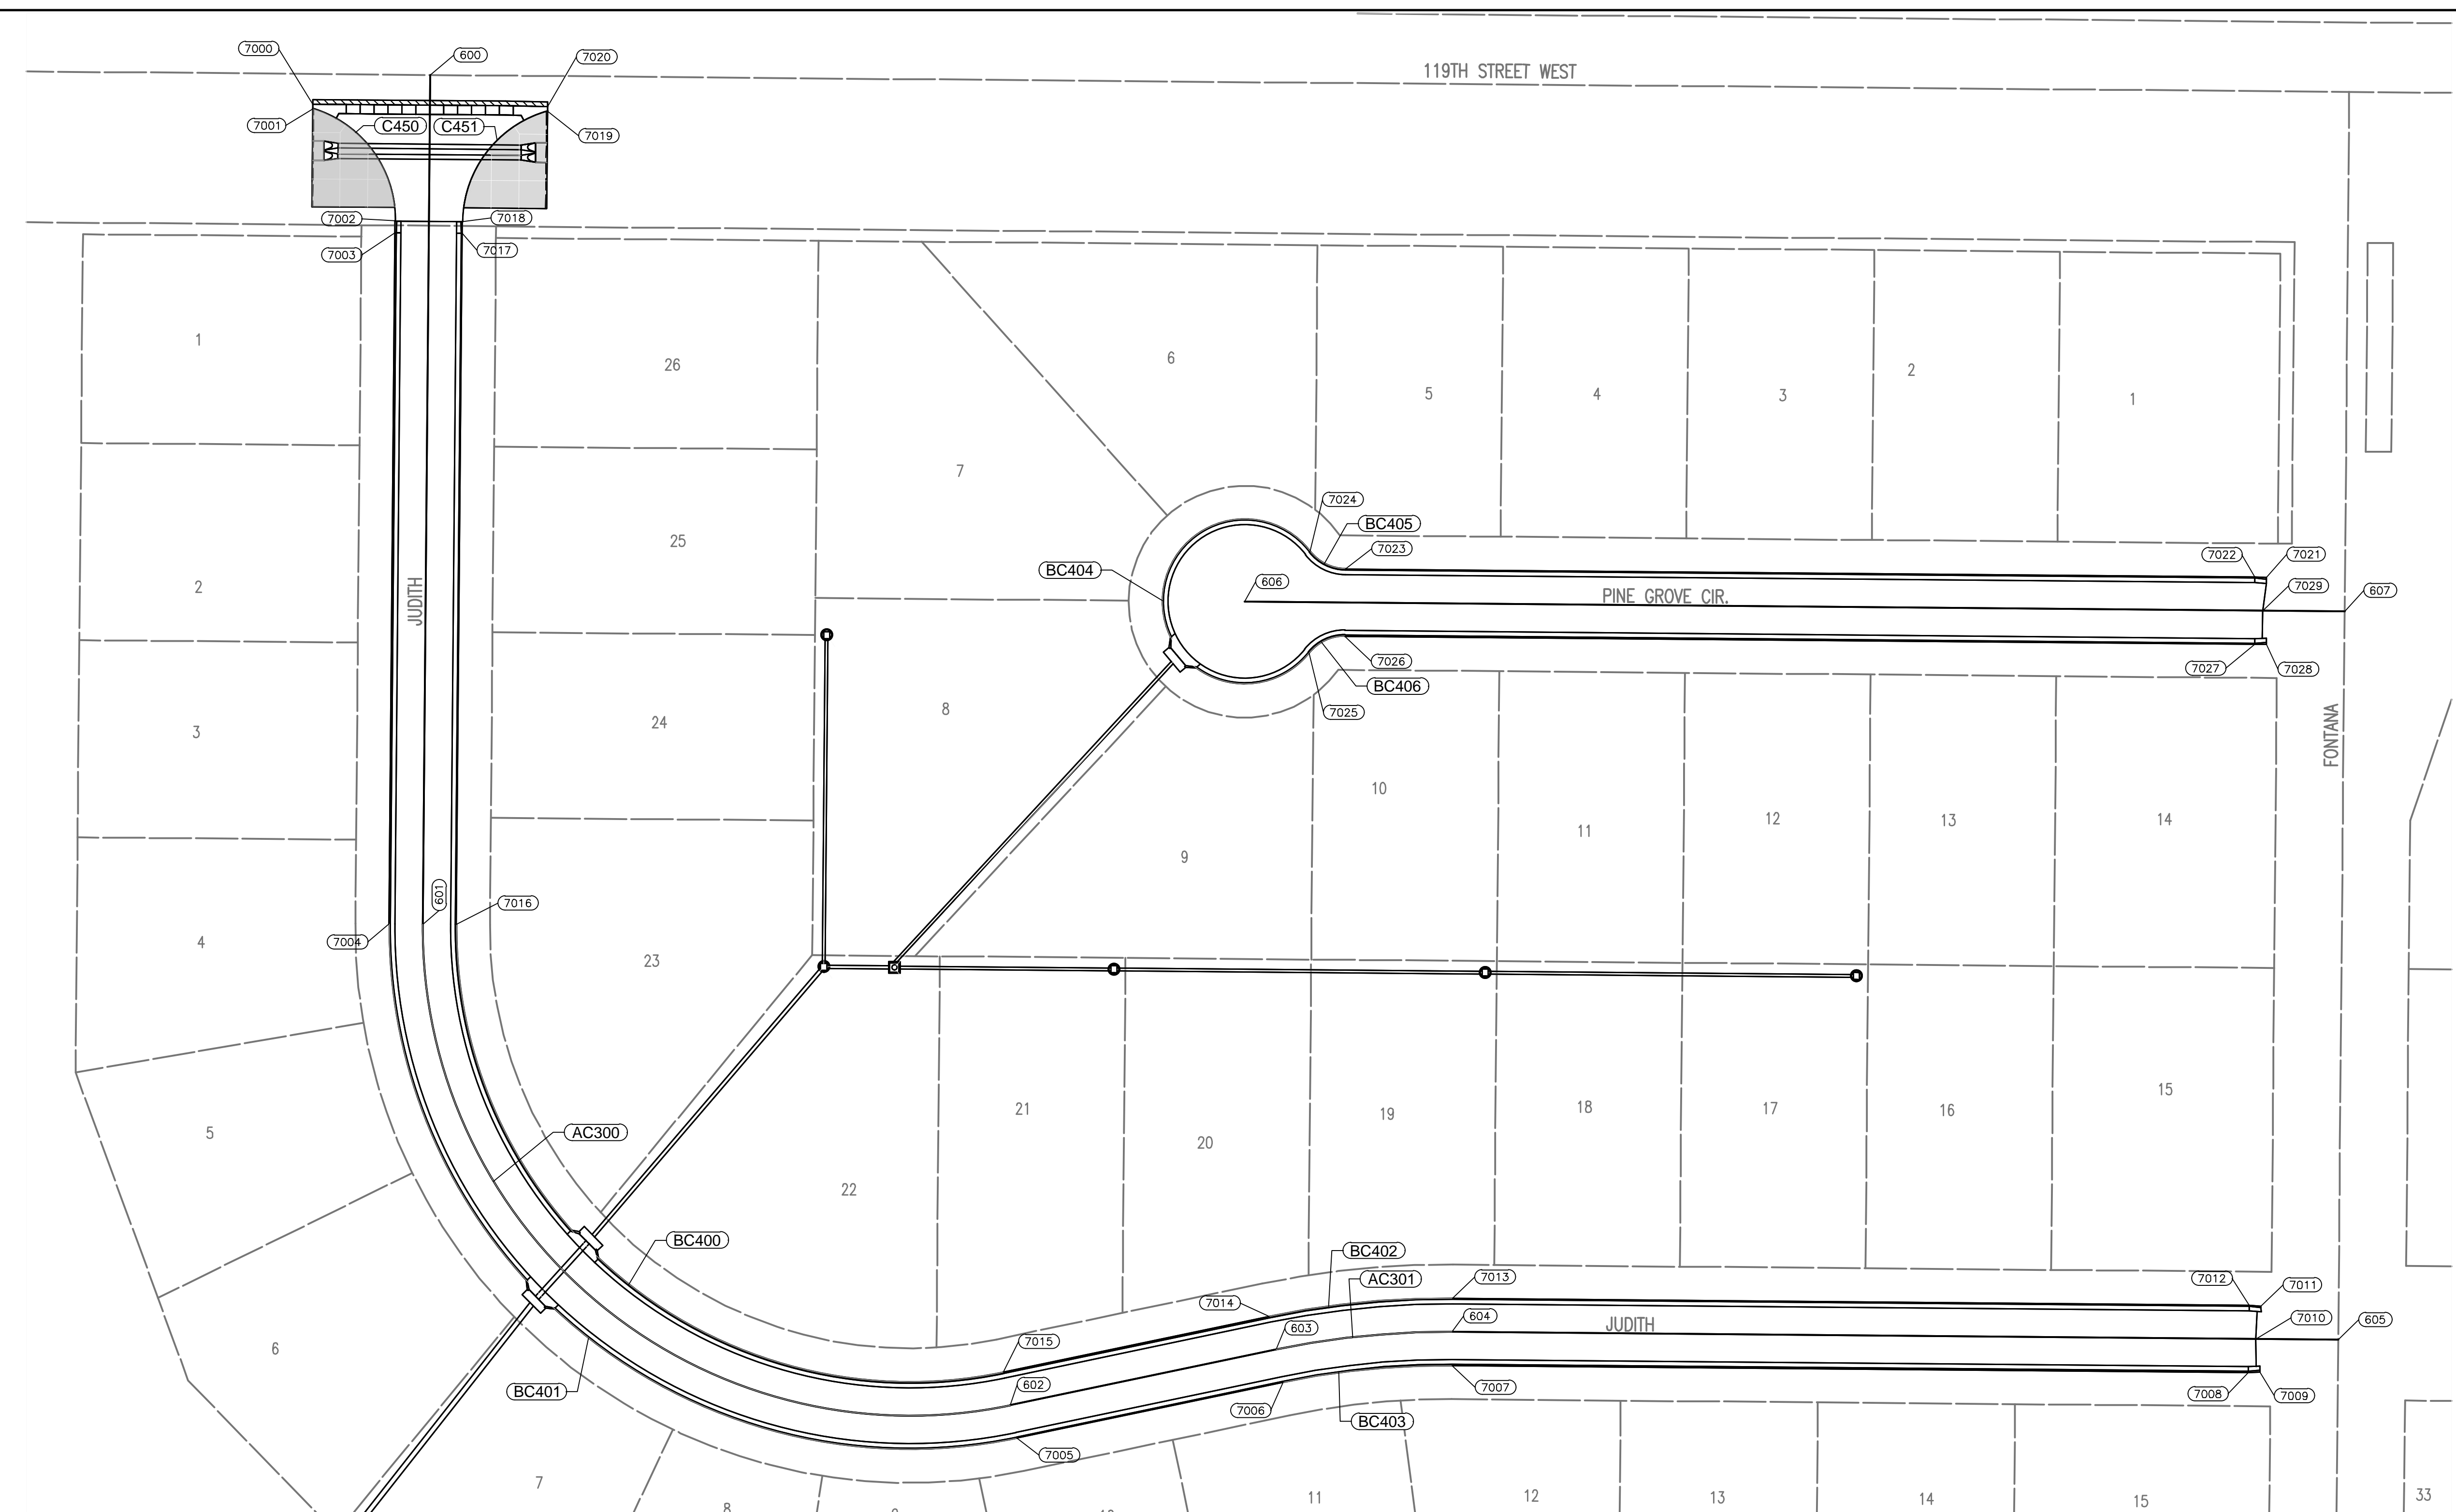

COORDINATE LIST		
POINT	NORTHING	EASTING
600	26,133.1501	14,727.8324
601	26,129.9215	15,093.9928
602	26,383.0707	15,301.3619
603	26,497.7521	15,277.2796
604	26,573.6243	15,269.7371
605	26,955.4179	15,273.1035
606	26,484.1614	14,954.9361
607	26,958.1865	14,959.1157
7000	26,082.5462	14,740.3782
7001	26,082.5282	14,742.3781
7002	26,118.0953	14,790.6912
7003	26,118.0494	14,795.8968
7004	26,115.4221	15,093.8650
7005	26,386.0506	15,315.5524
7006	26,500.7320	15,291.4701
7007	26,573.4964	15,284.2365
7008	26,916.6951	15,287.2626
7009	26,921.6970	15,287.0680
7010	26,919.7934	15,272.7894
7011	26,922.0630	15,258.5960
7012	26,917.0657	15,258.2648
7013	26,573.7521	15,255.2377
7014	26,494.7722	15,263.0891
7015	26,380.0908	15,287.1714
7016	26,144.4210	15,094.1207
7017	26,147.0483	14,796.1525
7018	26,147.0923	14,791.1527
7019	26,183.7298	14,743.4116
7020	26,183.7564	14,741.4118
7021	26,924.4150	14,944.5580
7022	26,919.4173	14,944.2733
7023	26,527.5195	14,940.8178
7024	26,512.2580	14,933.2375
7025	26,511.8710	14,977.1267
7026	26,527.2638	14,969.8167
7027	26,919.4764	14,973.2750
7028	26,924.4770	14,973.2250
7029	26,922.8859	14,958.8045

CURVE DATA										
CURVE #	DELTA	RADIUS (FT.)	T (FT.)	LENGTH (FT.)	P.C. NORTHING	P.C. EASTING	P.T. NORTHING	P.T. EASTING	CENTER R. NORTHING	CENTER R. EASTING
AC300	102°21'53"	210.00	261.02	375.19	26129.9215	15093.9928	26383.0707	15301.3619	26339.9134	15095.8444
AC301	012°21'53"	354.00	38.35	76.39	26497.7521	15277.2796	26573.6243	15269.7371	26570.5031	15623.7233

CURVE DATA										
CURVE #	DELTA	RADIUS (FT.)	T (FT.)	LENGTH (FT.)	P.C. NORTHING	P.C. EASTING	P.T. NORTHING	P.T. EASTING	CENTER R. NORTHING	CENTER R. EASTING
C450	073°43'48"	50.00	37.49	64.34	26118.0953	14790.6912	26082.5282	14742.3781	26068.0972	14790.2503
C451	073°59'47"	50.00	37.68	64.57	26183.7298	14743.4116	26147.0923	14791.1527	26197.0904	14791.5935

CURVE DATA										
CURVE #	DELTA	RADIUS (FT.)	T (FT.)	LENGTH (FT.)	P.C. NORTHING	P.C. EASTING	P.T. NORTHING	P.T. EASTING	CENTER R. NORTHING	CENTER R. EASTING
BC400	102°21'53"	195.50	243.00	349.28	26144.4210	15094.1207	26380.0908	15287.1714	26339.9134	15095.8444
BC401	102°21'53"	224.50	279.05	401.09	26115.4221	15093.8650	26386.0506	15315.5524	26339.9134	15095.8444
BC402	012°21'53"	368.50	39.92	79.52	26494.7722	15263.0891	26573.7521	15255.2377	26570.5031	15623.7233
BC403	012°21'53"	339.50	36.78	73.27	26500.7320	15291.4701	26573.4964	15284.2365	26570.5031	15623.7233
BC404	283°37'59"	35.50	27.92	175.74	26511.8710	14977.1267	26512.2580	14933.2375	26484.1614	14954.9361
BC405	051°48'59"	19.50	9.47	17.64	26512.2580	14933.2375	26527.5195	14940.8178	26527.6914	14921.3186
BC406	051°48'59"	19.50	9.47	17.64	26527.2638	14969.8167	26511.8710	14977.1267	26527.0918	14989.3159



PAVING IMPROVEMENTS
 TO SERVE
FONTANA 5TH - PHASE 2

Issue:	
JOB NO.	190592-000
DATE	FEBRUARY 2020
PM	BMM
DESIGNED BY	AKL
DRAWN BY	BJS
CHECKED BY	RJS