


Saved: 02-09-2020 8:05:37 PM by BJS
 Plot Scale: 1" = 10'-0" (2020 11:47:45 AM by BJS
 U:\Wichita-Civil\2019\190592\Drawings\190592-00-32-CR601-CROSS SECTIONS-JUDITH

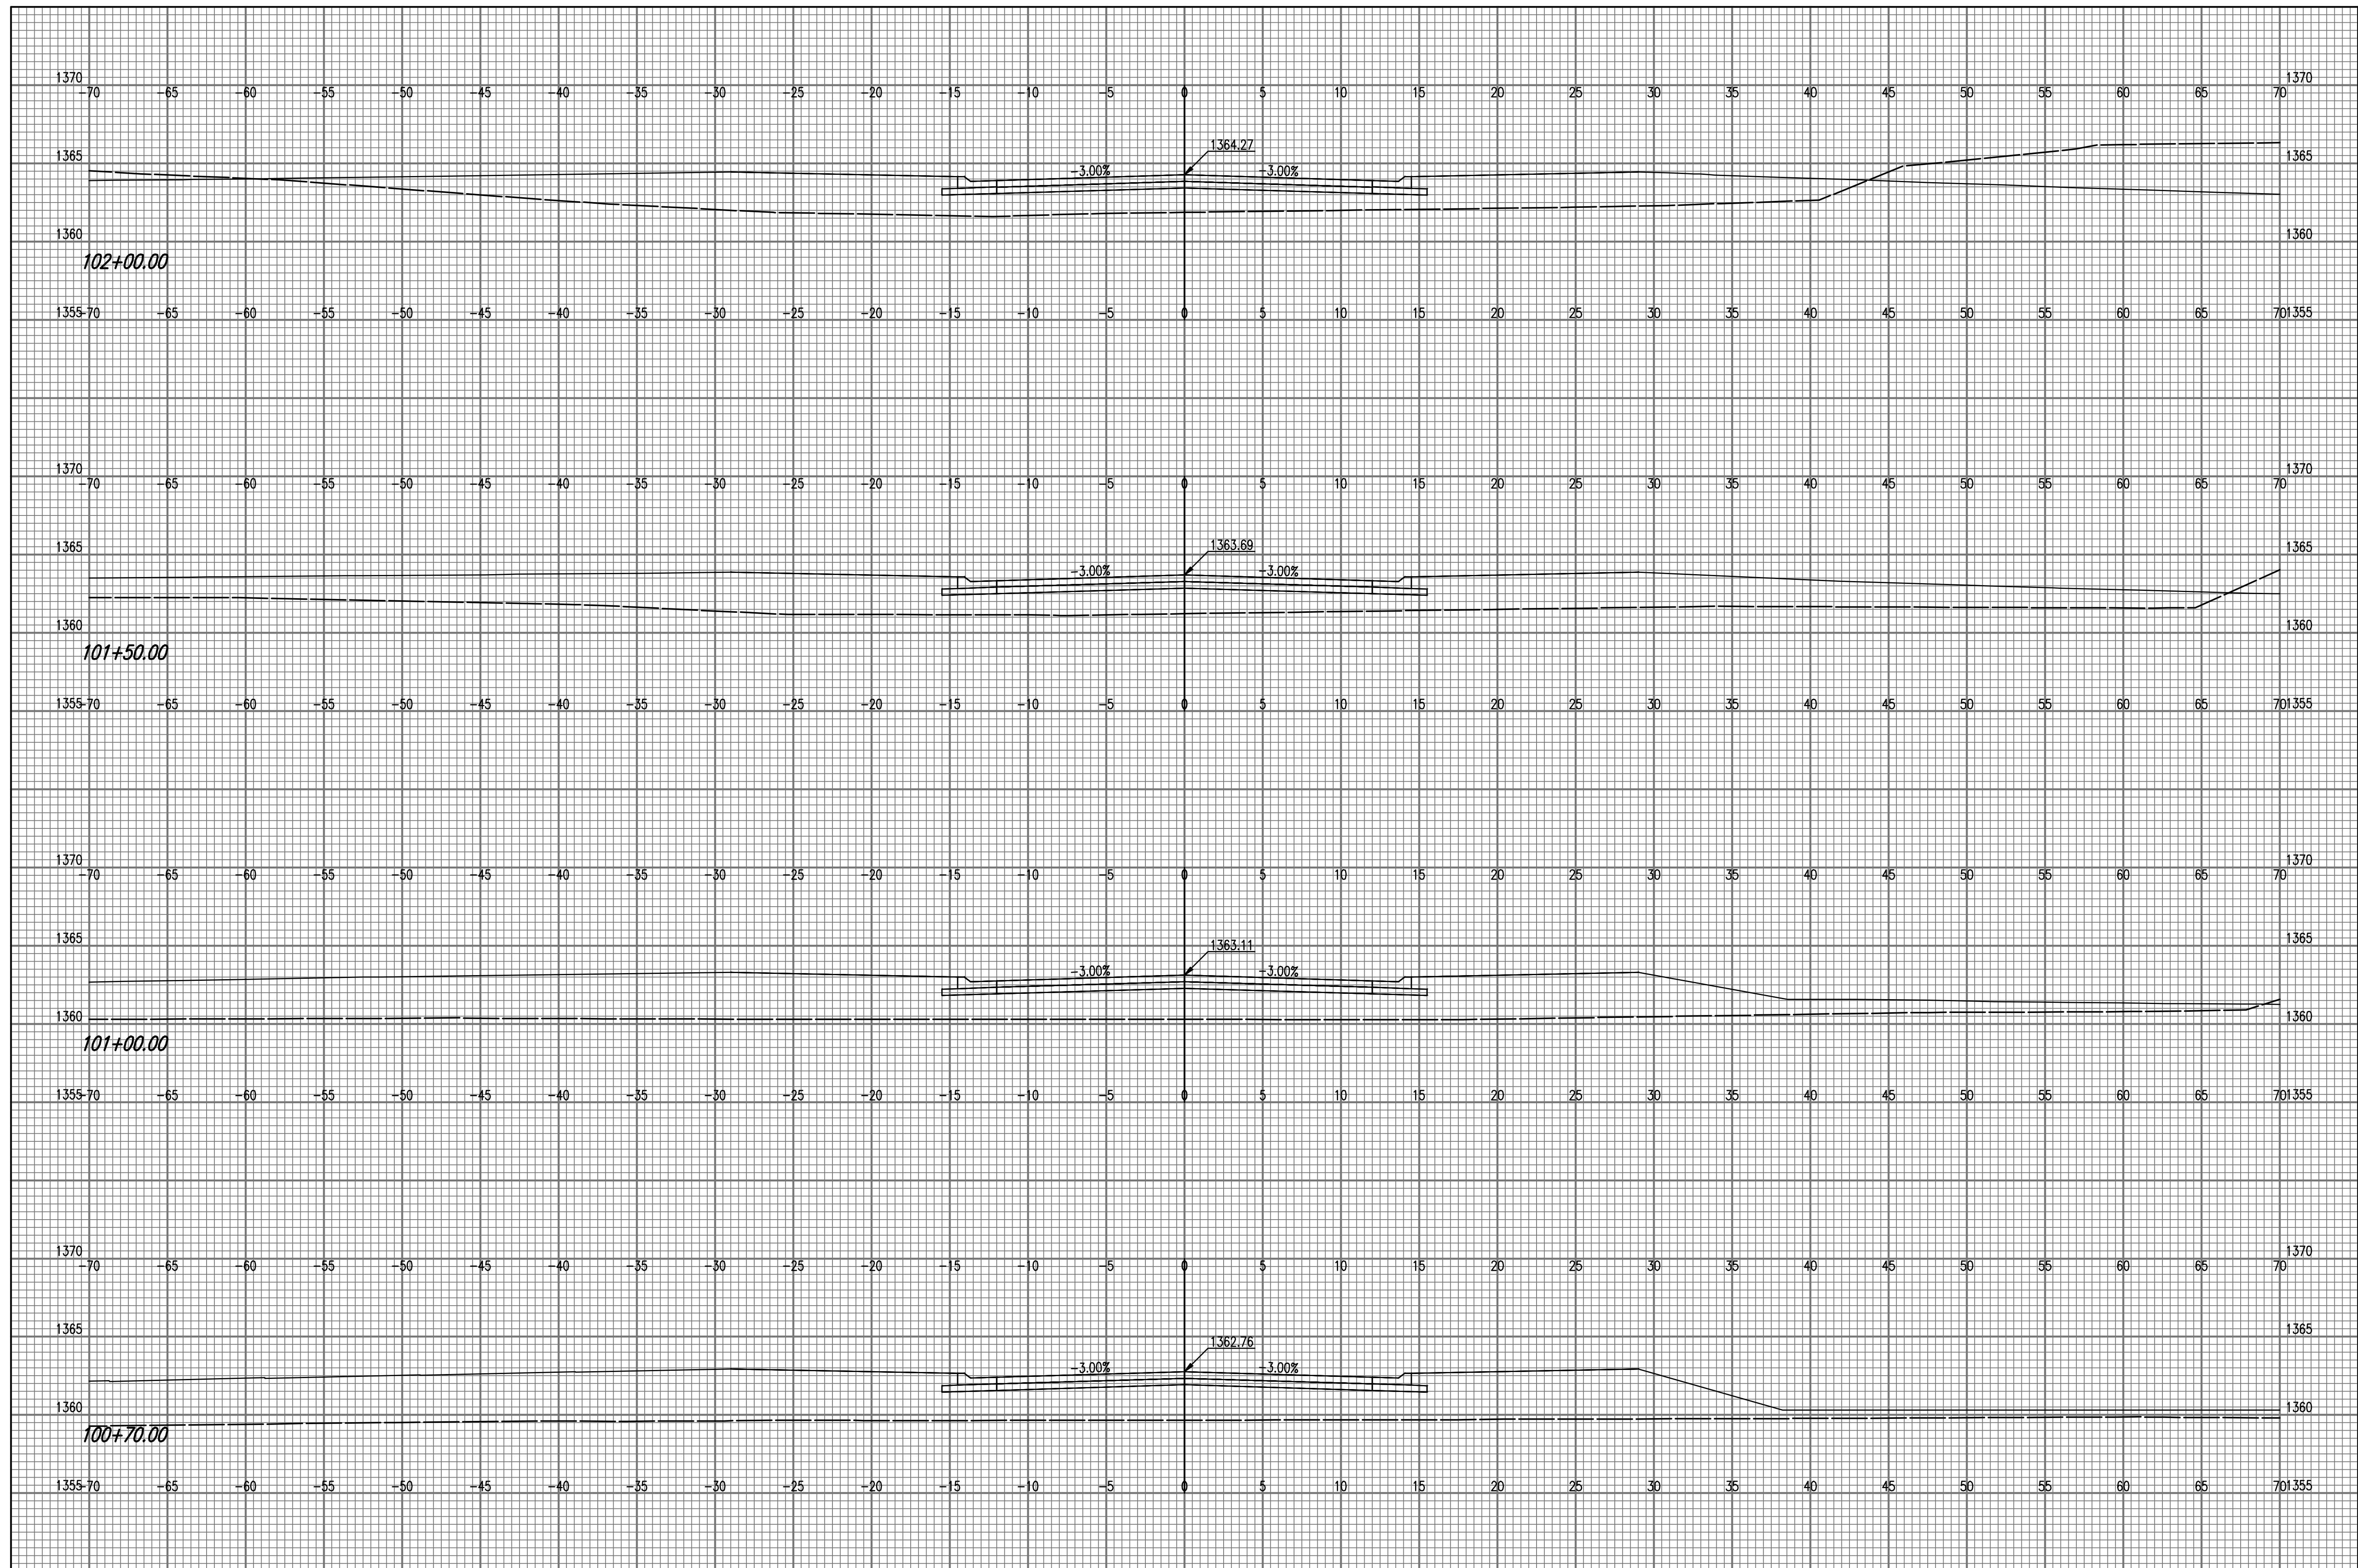

PAVING IMPROVEMENTS
 TO SERVE
FONTANA 5TH - PHASE 2

GARY JANZEN, P.E. - CITY ENGINEER
 CITY OF WICHITA PROJECT NO. 472-94802
 OCA NO. 768486

Issue:	

JOB NO.	190592-000
DATE	FEBRUARY 2020
PM	BMM
DESIGNED BY	AKL
DRAWN BY	BJS
CHECKED BY	RJS

CROSS SECTIONS-JUDITH

CP601
 32 OF 42