
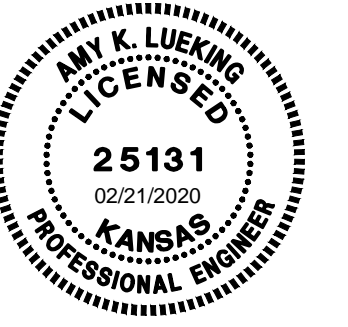


Saved: 02-19-2020 7:16:01 AM by BJS
 Plot Scale: 1" = 10'-0" (11.4305 AM by BJS)
 U:\Wichita-Civil\2019\190592\Drawings\190592-00-33-CR602-CROSS SECTION-JUDITH

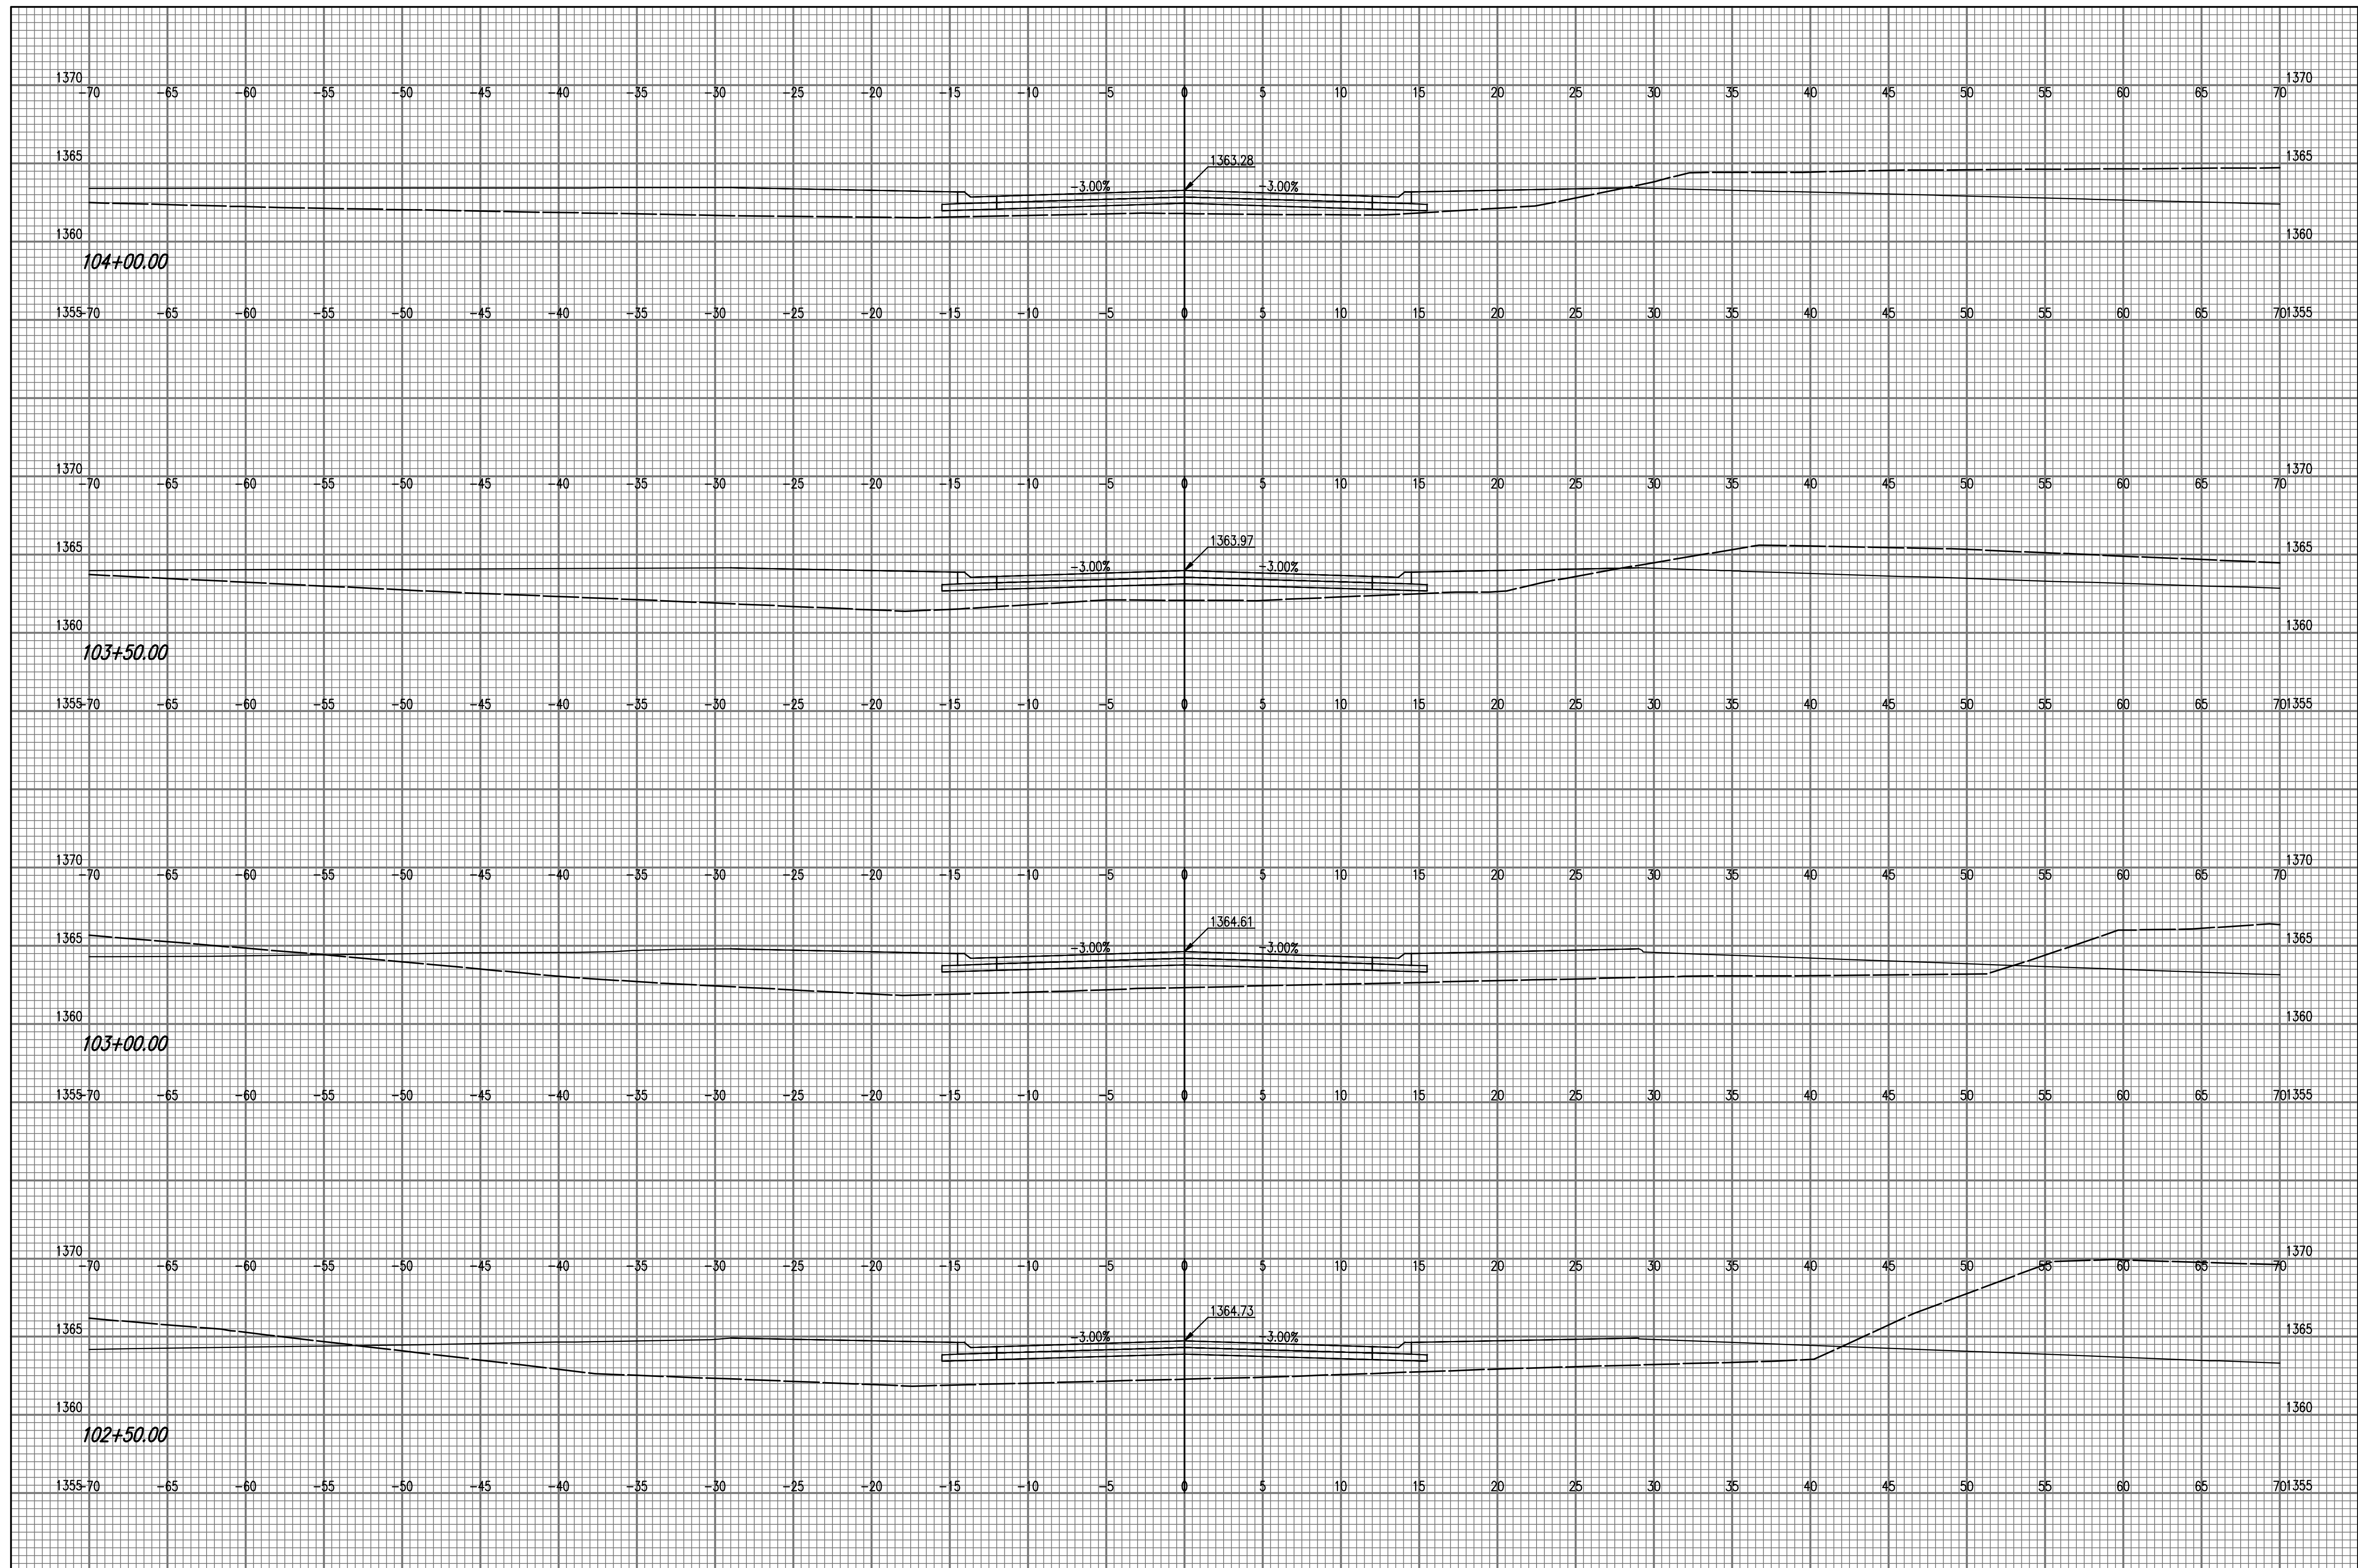

PAVING IMPROVEMENTS

TO SERVE
FONTANA 5TH - PHASE 2

GARY JANZEN, P.E. - CITY ENGINEER
 CITY OF WICHITA PROJECT NO. 472-84802
 OCA NO. 768486

| | |
|--------|--|
| Issue: | |
| | |
| | |
| | |
| | |

| | |
|-------------|---------------|
| JOB NO. | 190592-000 |
| DATE | FEBRUARY 2020 |
| PM | BMM |
| DESIGNED BY | AKL |
| DRAWN BY | BJS |
| CHECKED BY | RJS |

CROSS SECTION-JUDITH

CP602
 33 OF 42

FOR INFORMATION ONLY