
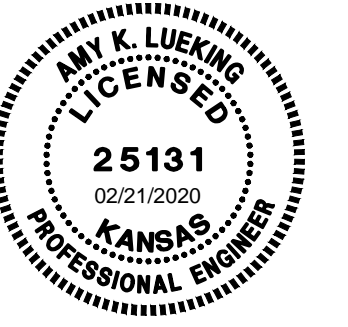


Saved: 02-19-2020 7:15:24 AM by BJS  
 Plot Scale: 1" = 20'-0" (11.43x10^-2) AM by BJS  
 U:\Wichita-Civil\2019\190592\Drawings\190592-00-34-CR603- CROSS SECTIONS-JUDITH

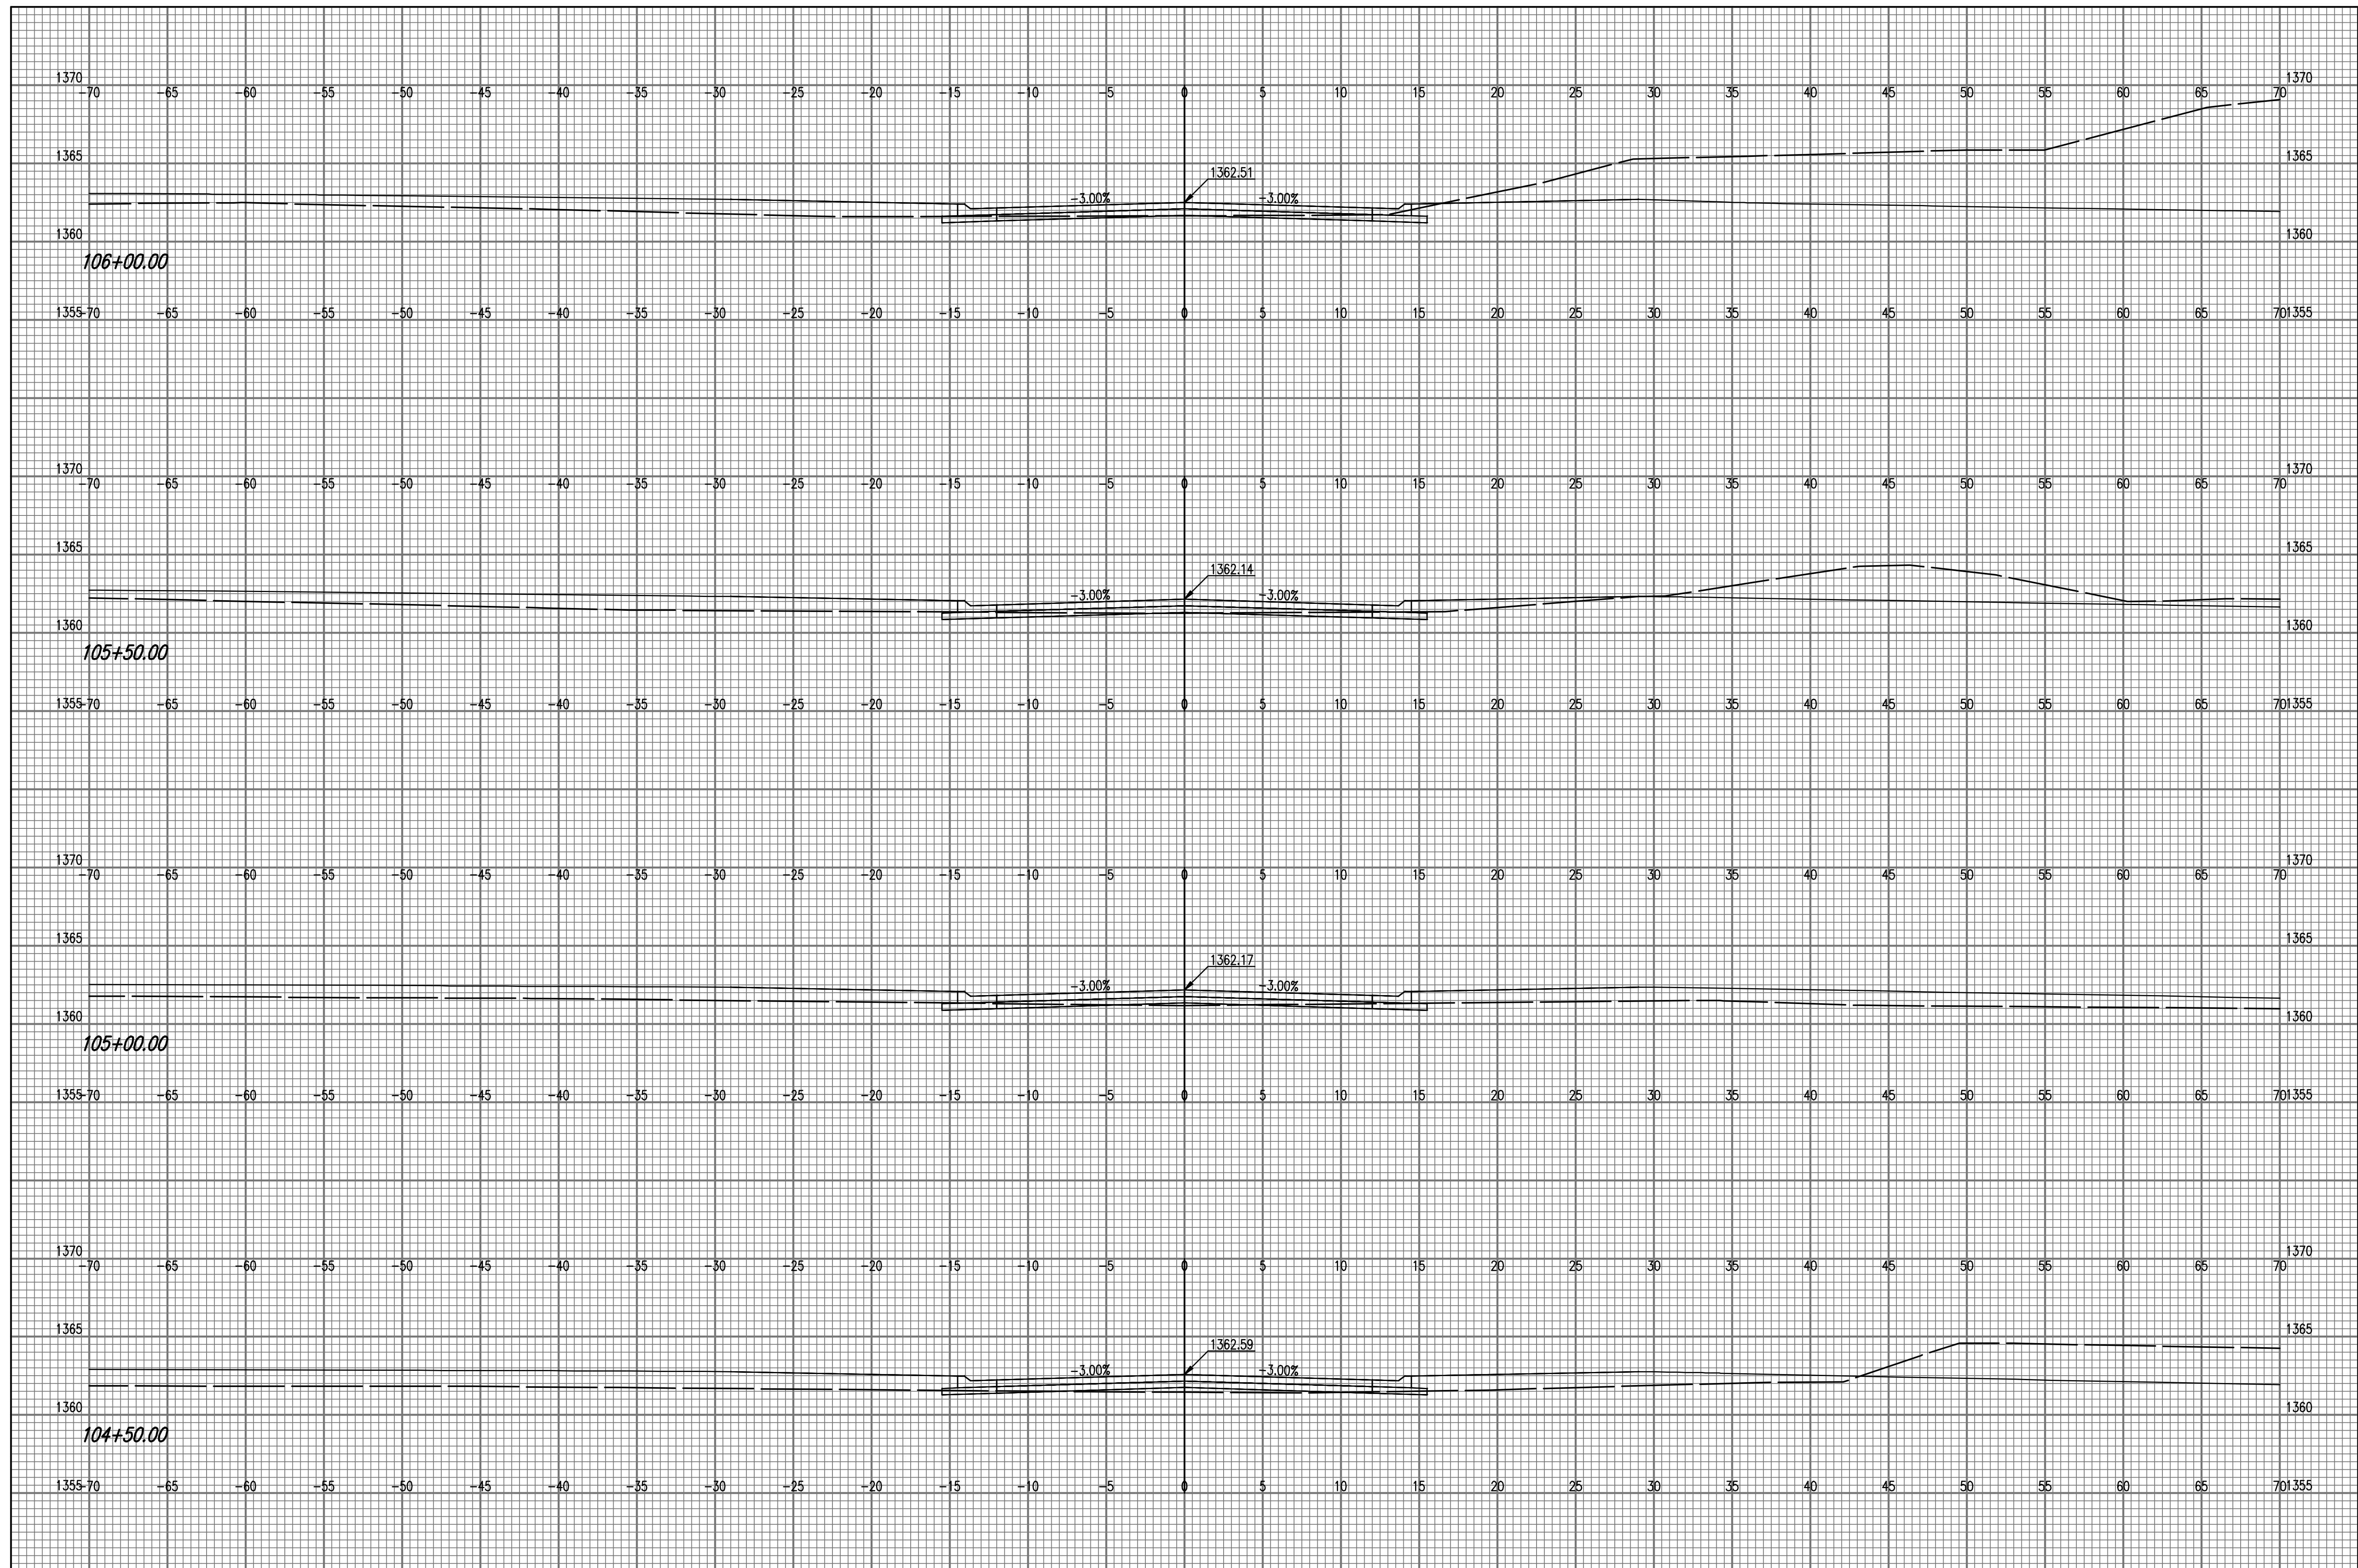

TO SERVE  
**FONTANA 5TH - PHASE 2**

GARY JANZEN, P.E. - CITY ENGINEER  
 CITY OF WICHITA PROJECT NO. 472-84802  
 OCA NO. 768486

PAVING IMPROVEMENTS

Issue:	

JOB NO.	190592-000
DATE	FEBRUARY 2020
PM	BMM
DESIGNED BY	AKL
DRAWN BY	BJS
CHECKED BY	RJS

CROSS SECTIONS-JUDITH