


Sheet: 00 - 19 - 2000, 7/13/24, AM, by: BJS
 Plot Date: 11/02/2024 11:44:03 AM, by: BJS
 U:\Wichita-Civil\2019\190592\Drawings\190592-000-37-CP606-CROSS SECTIONS-JUDITH

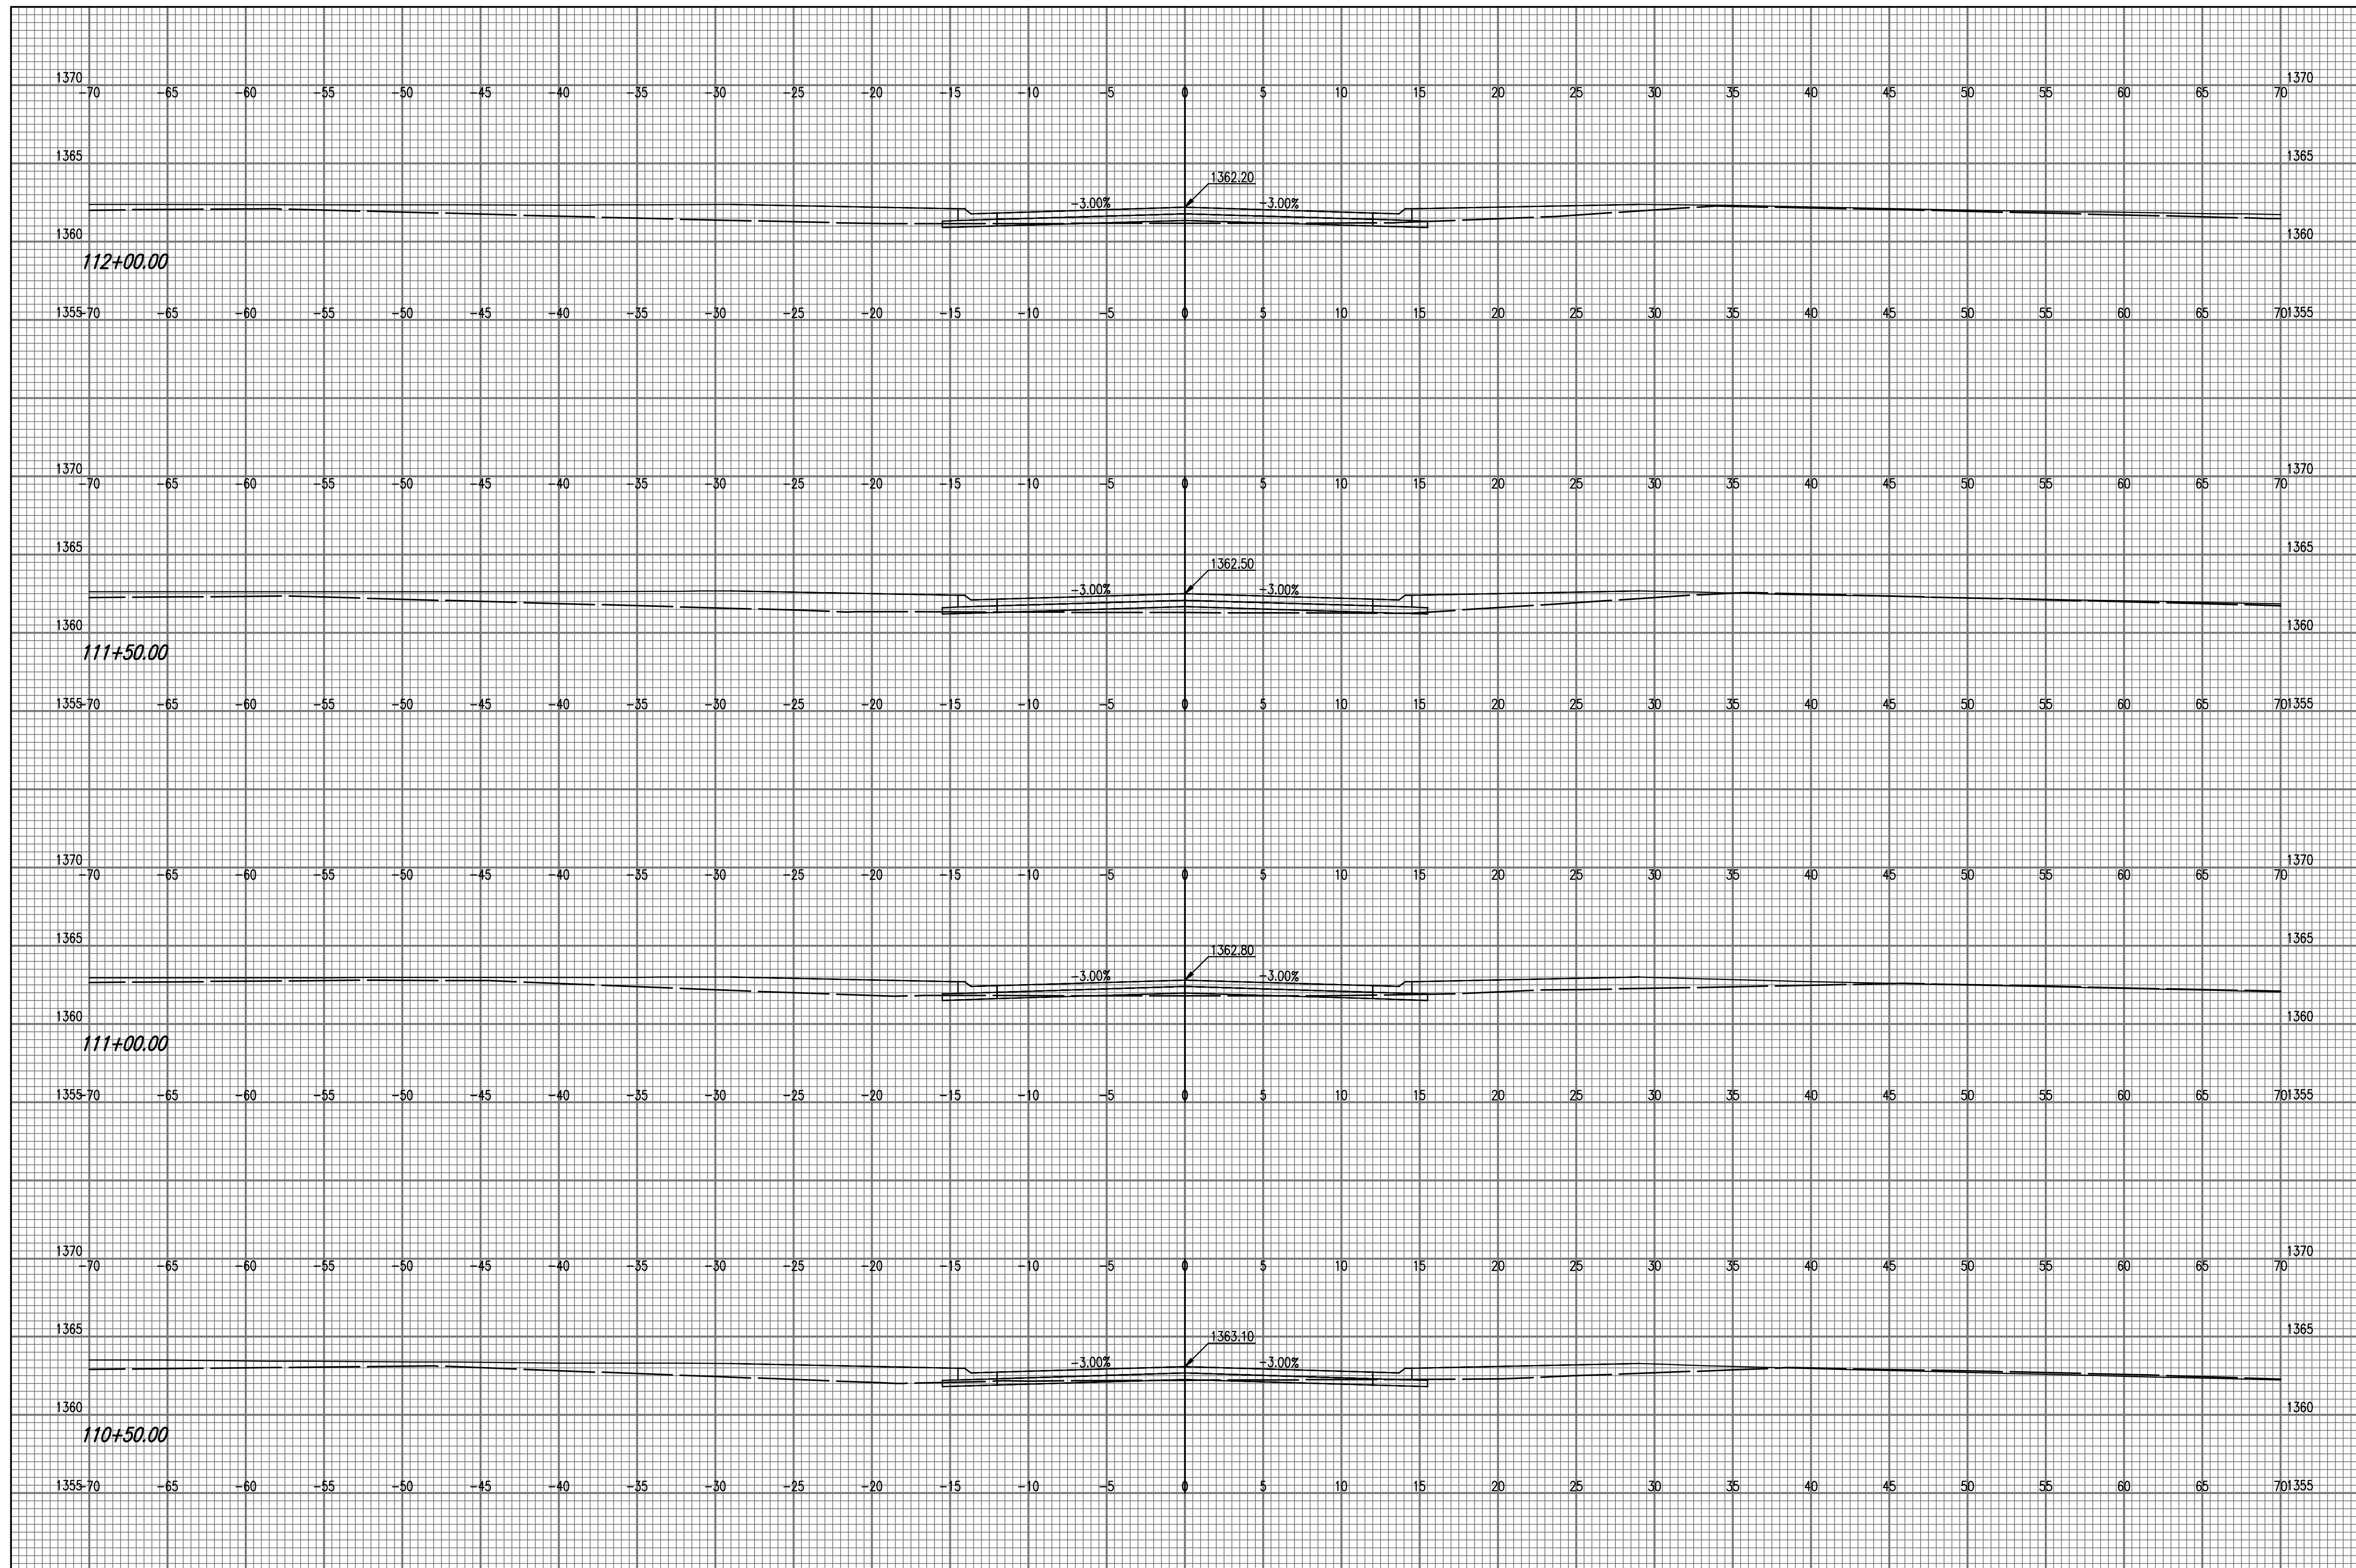

TO SERVE
PAVING IMPROVEMENTS
FONTANA 5TH - PHASE 2

GARY JANZEN, P.E. - CITY ENGINEER
 CITY OF WICHITA PROJECT NO. 472-84802
 OCA NO. 768486

Issue:	

JOB NO.	190592-000
DATE	FEBRUARY 2020
PM	BMM
DESIGNED BY	AKL
DRAWN BY	BJS
CHECKED BY	RJS

CROSS SECTIONS-JUDITH

CP606
 37 OF 42