
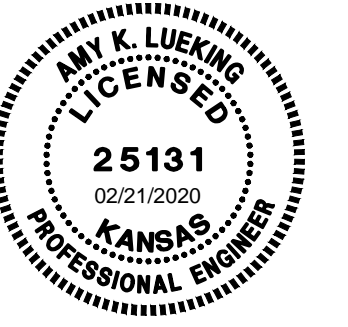


Saved: 02-19-2020 7:12:11 AM by BJS  
 Plot Scale: 1" = 10'-0" (1:120) 11:44:37 AM by BJS  
 U:\Wichita-Civil\2019\190592\Drawings\190592-000-39-CR608-CROSS SECTIONS-PINE GROVE CIRCLE

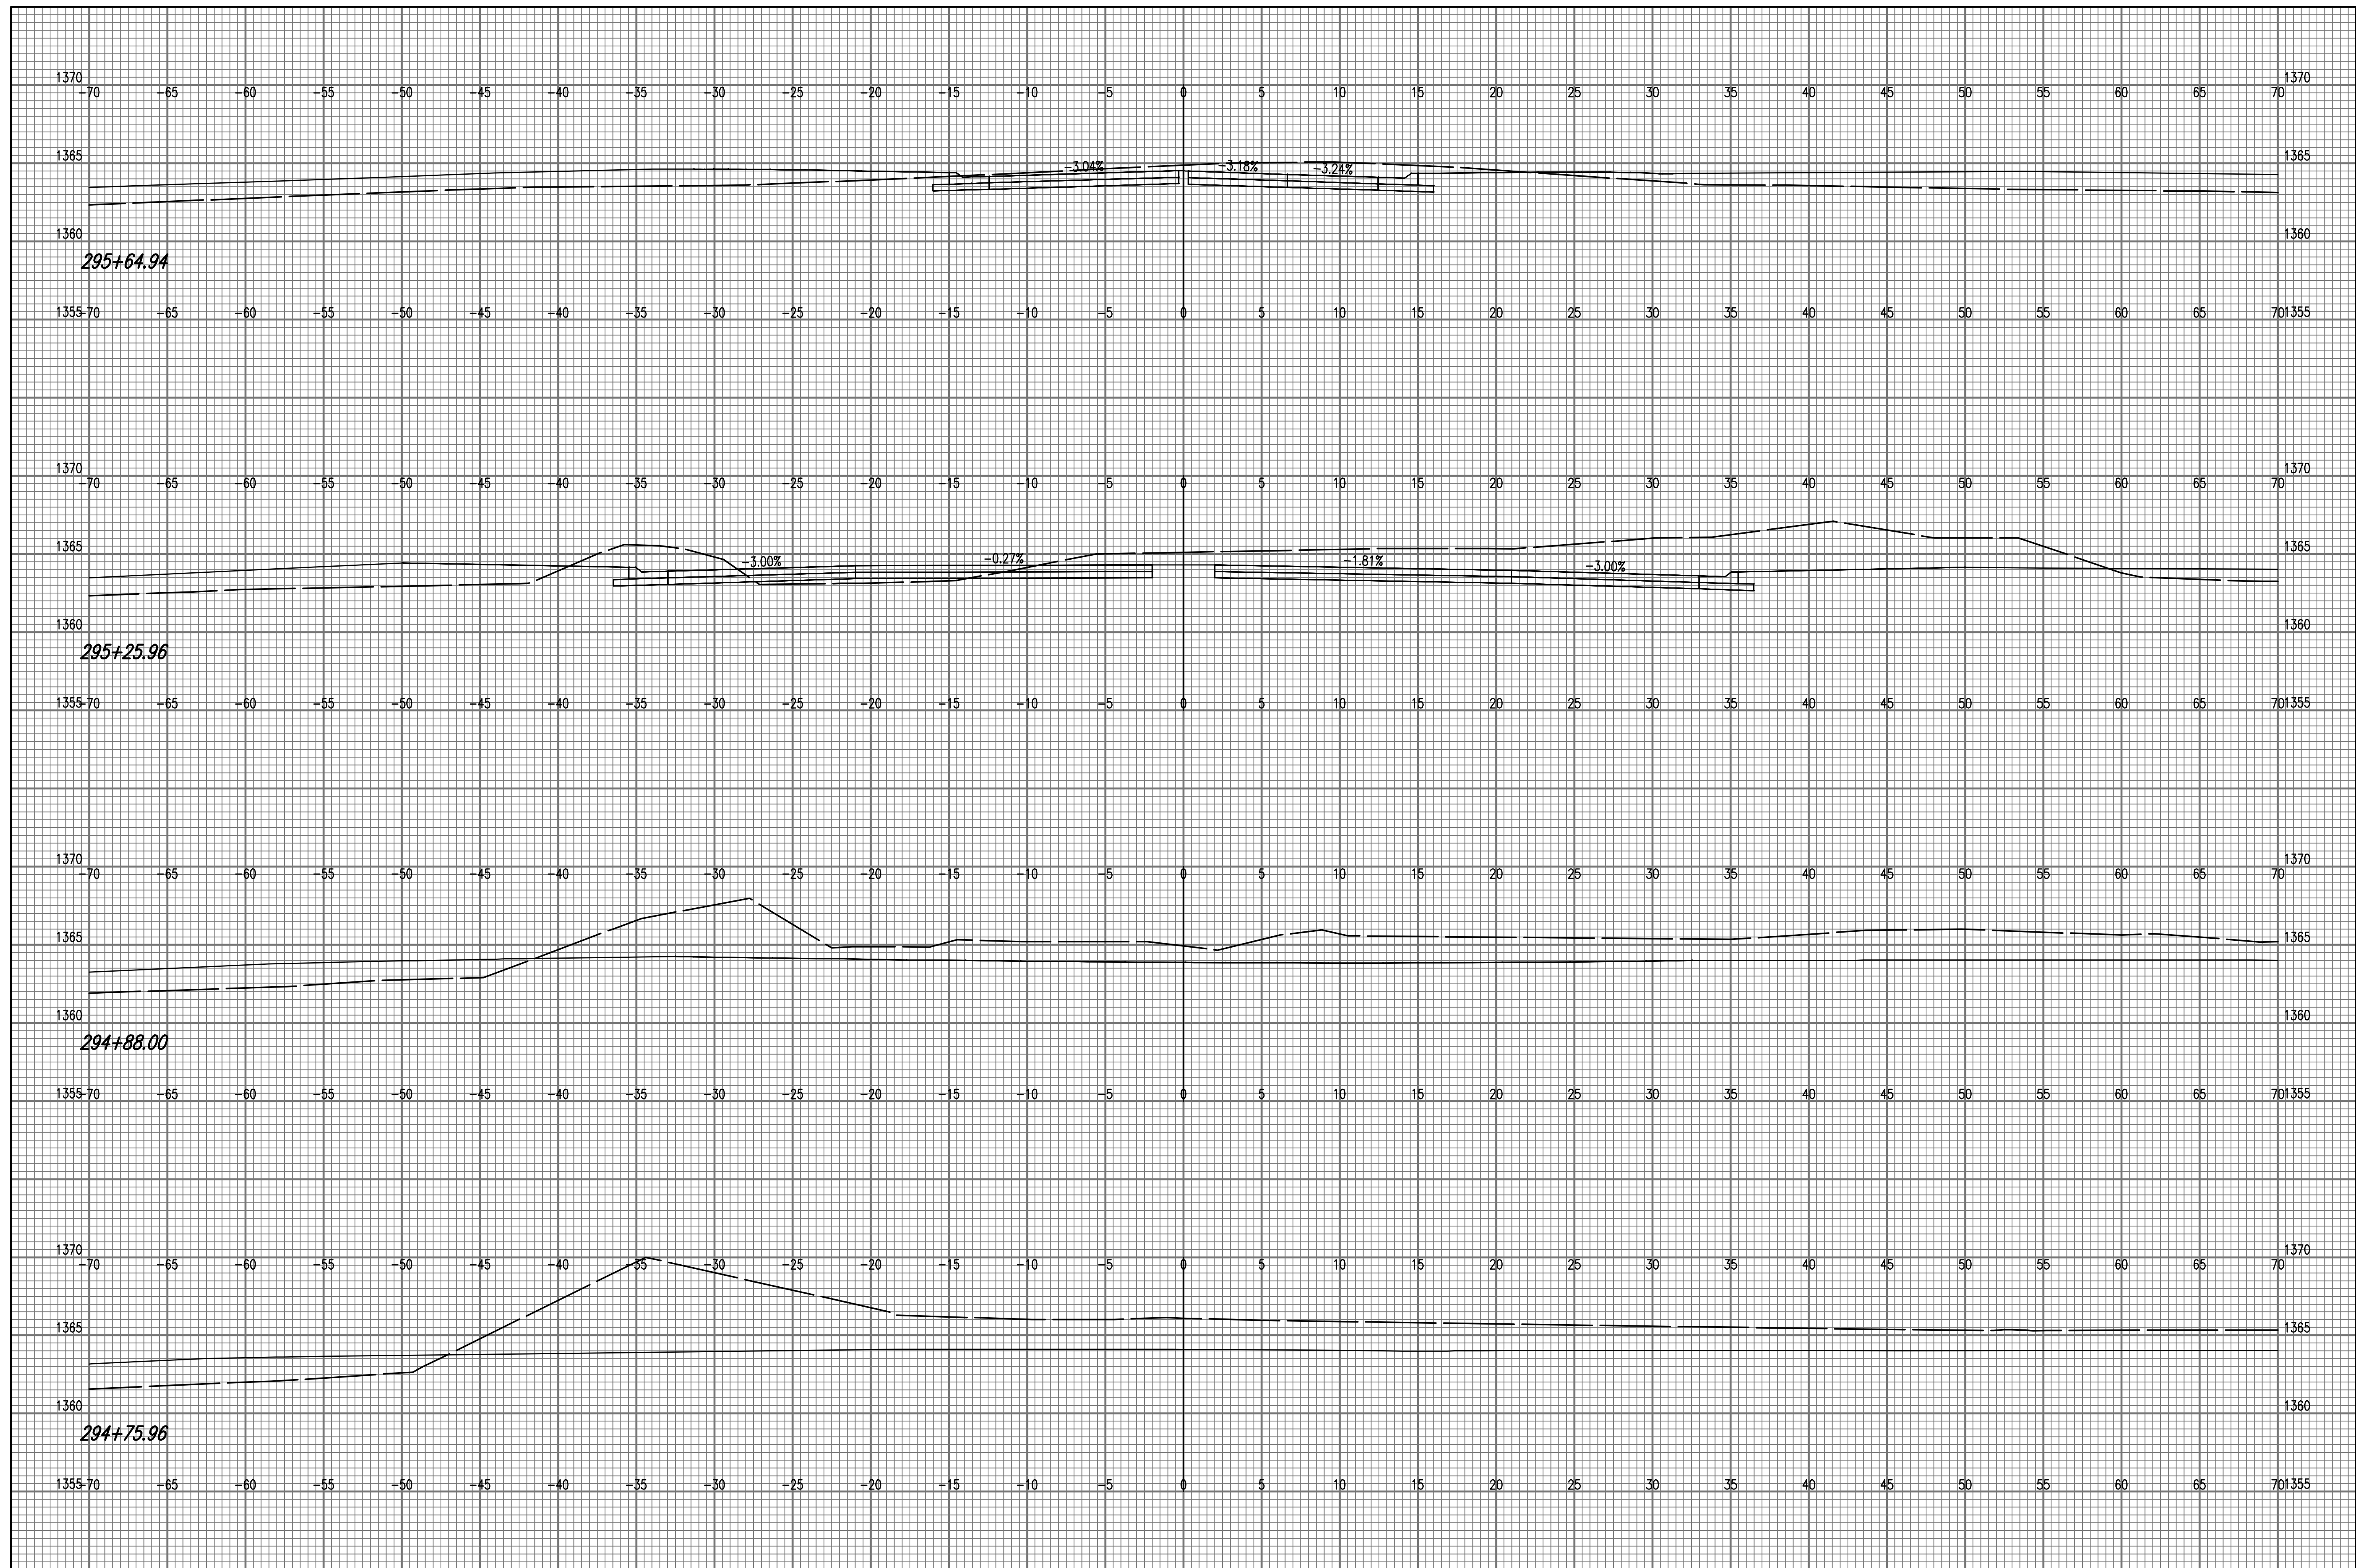

PAVING IMPROVEMENTS

TO SERVE  
**FONTANA 5TH - PHASE 2**

GARY JANZEN, P.E. - CITY ENGINEER  
 CITY OF WICHITA PROJECT NO. 472-94802  
 OCA NO. 768486

Issue:	

JOB NO.	190592-000
DATE	FEBRUARY 2020
PM	BMM
DESIGNED BY	AKL
DRAWN BY	BJS
CHECKED BY	RJS

CROSS SECTIONS-PINE GROVE CIRCLE

**CP608**  
 39 OF 42

FOR INFORMATION ONLY