
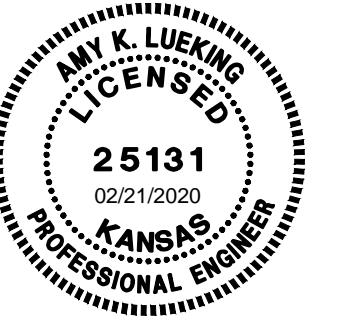


Sheet 00 of 10 - 190592-7-11-01 AM by BJS
 Plot Scale: 1" = 20'-0" (1:240) 11:44:46 AM
 U:\Wichita-Civil\2019\190592\Drawings\190592-00-40-CR609-CROSS SECTIONS-PINE GROVE CIRCLE

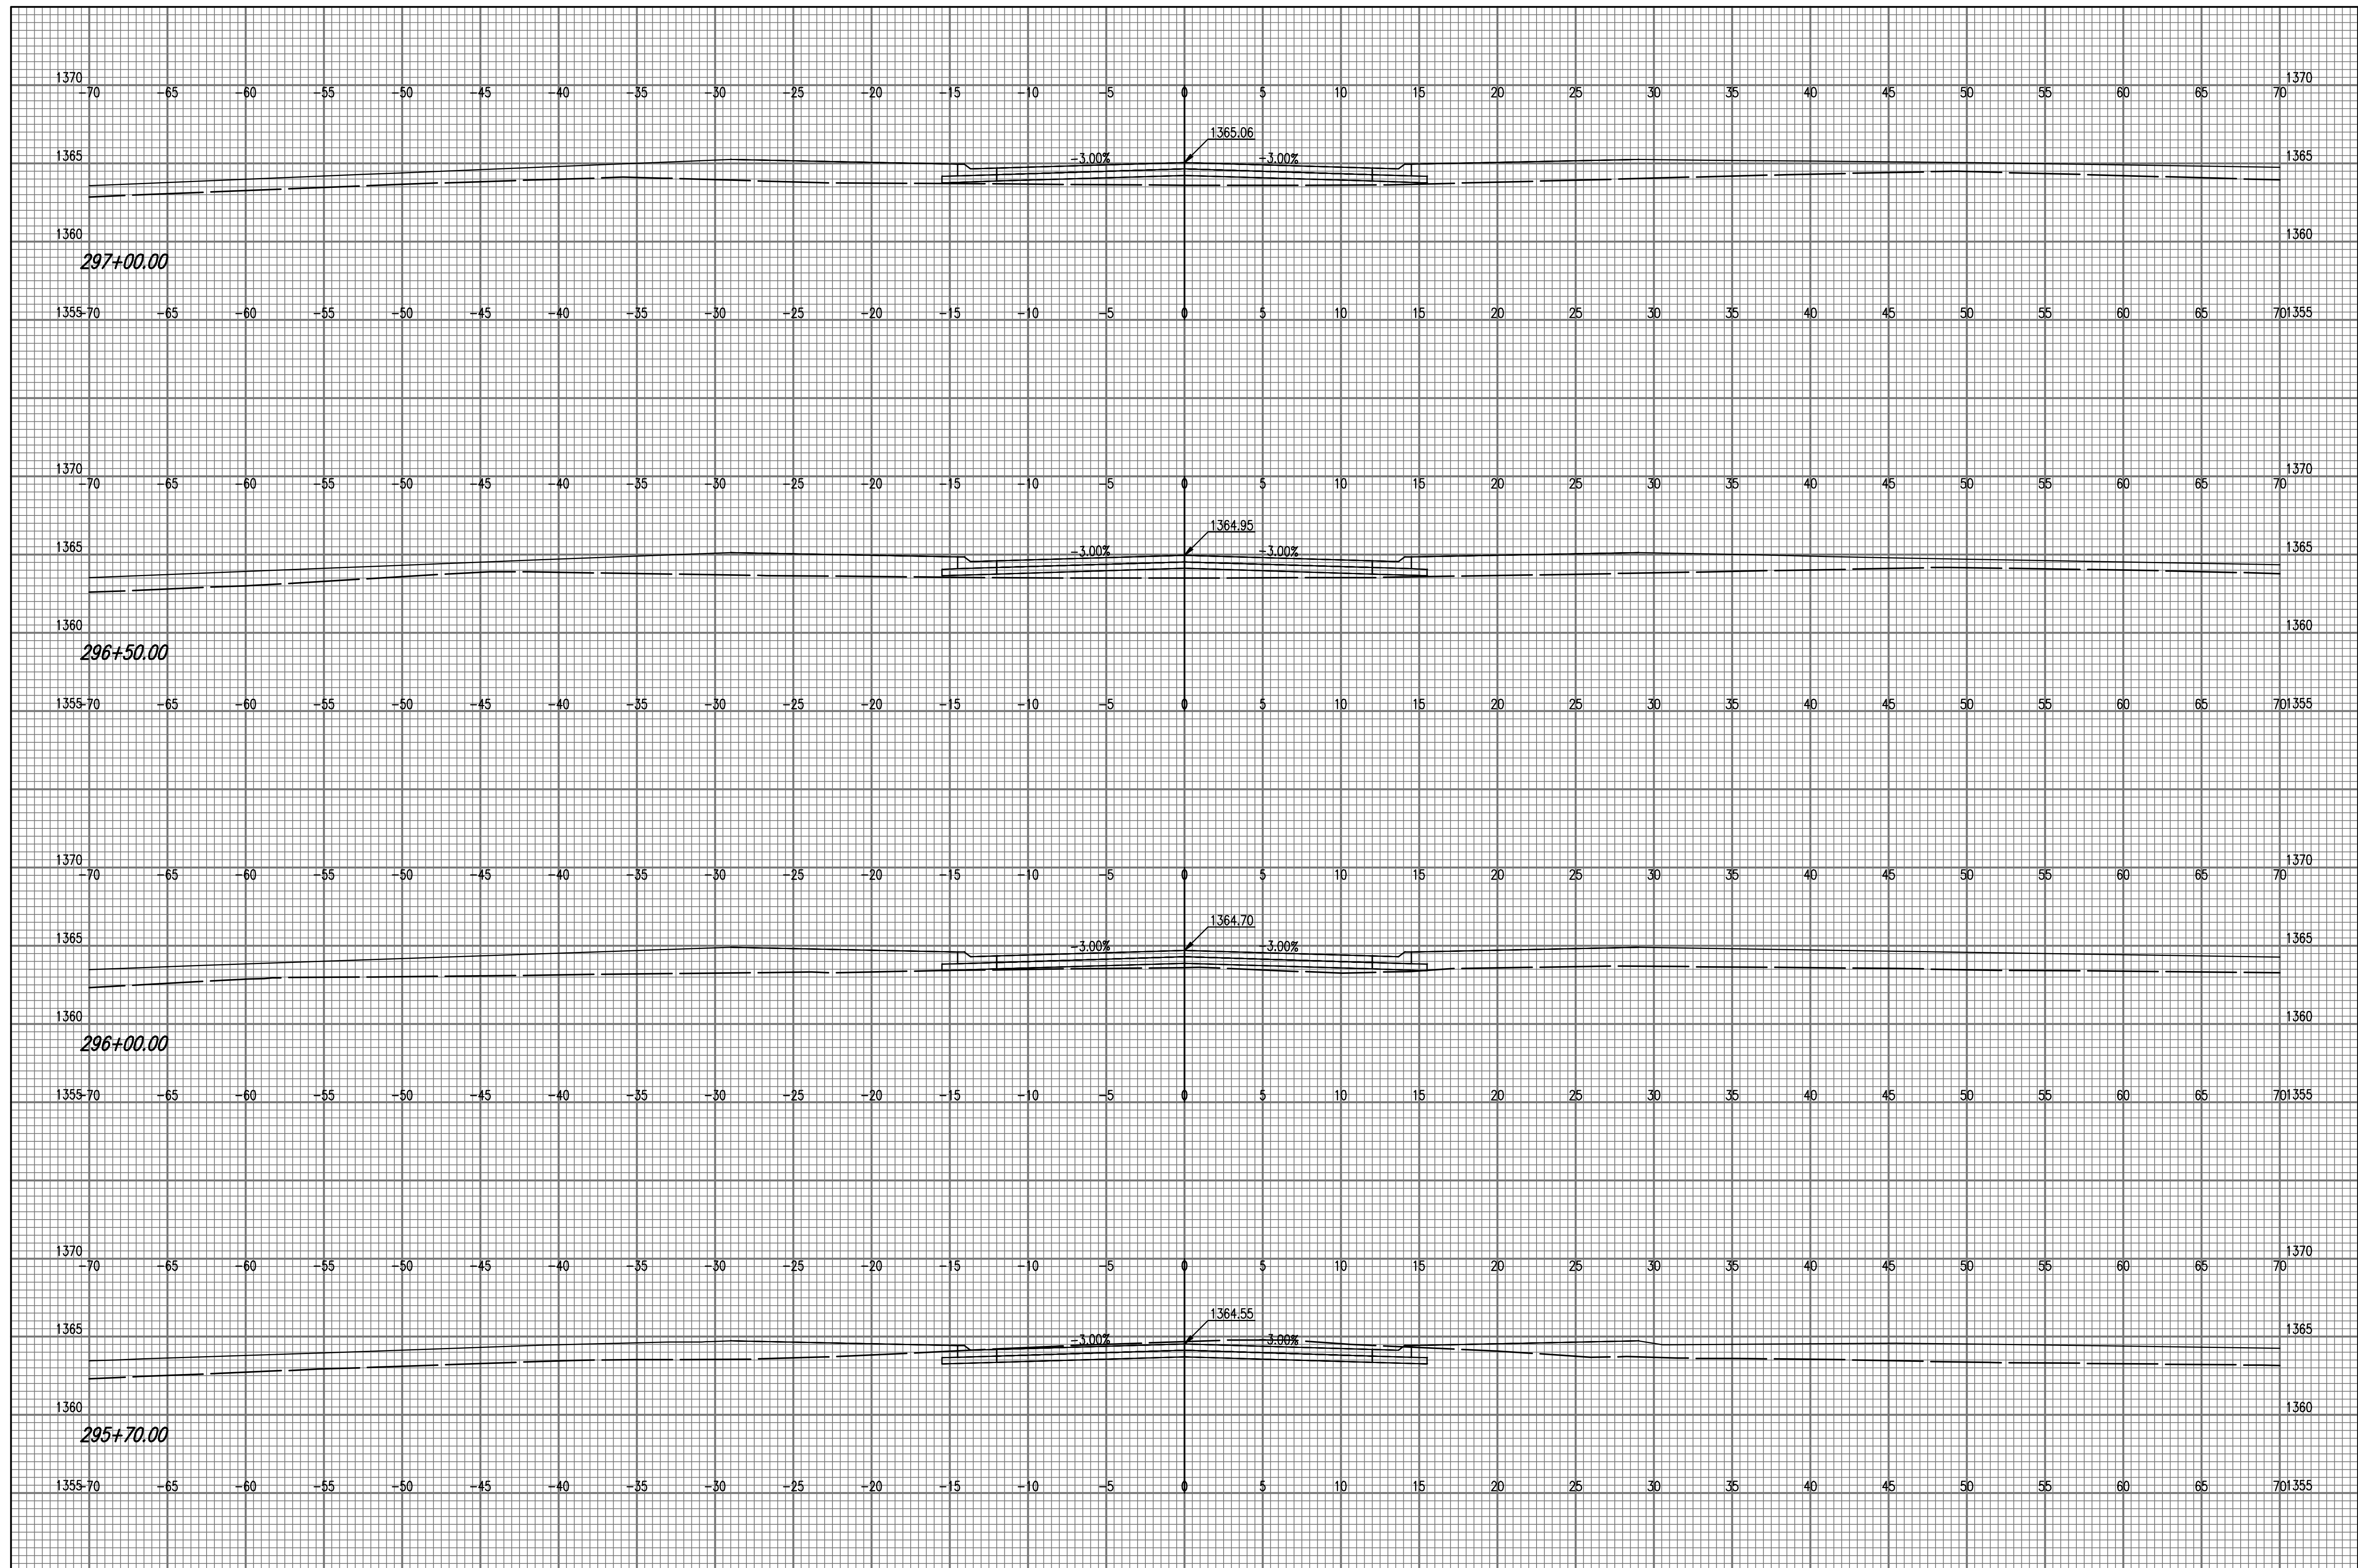

TO SERVE
PAVING IMPROVEMENTS
FONTANA 5TH - PHASE 2

GARY JANZEN, P.E. - CITY ENGINEER
 CITY OF WICHITA PROJECT NO. 472-84802
 OCA NO. 768486

Issue:	

JOB NO.	190592-000
DATE	FEBRUARY 2020
PM	BMM
DESIGNED BY	AKL
DRAWN BY	BJS
CHECKED BY	RJS

CROSS
 SECTIONS-PINE
 GROVE CIRCLE

CP609
 40 OF 42

FOR INFORMATION ONLY