
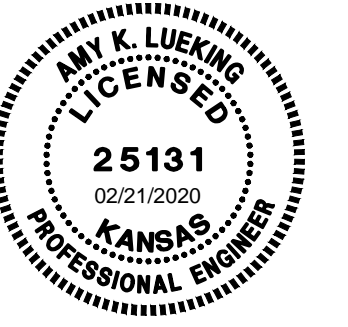


Sheet: 00 - 19 - 2000 7:10:39 AM by BJS  
 Plot Scale: 1" = 20'-0" (11.4305 AM by BJS)  
 U:\Wichita-Civil\2019\190592\Drawings\190592-000-41-CP610-CROSS SECTIONS-PINE GROVE CIRCLE

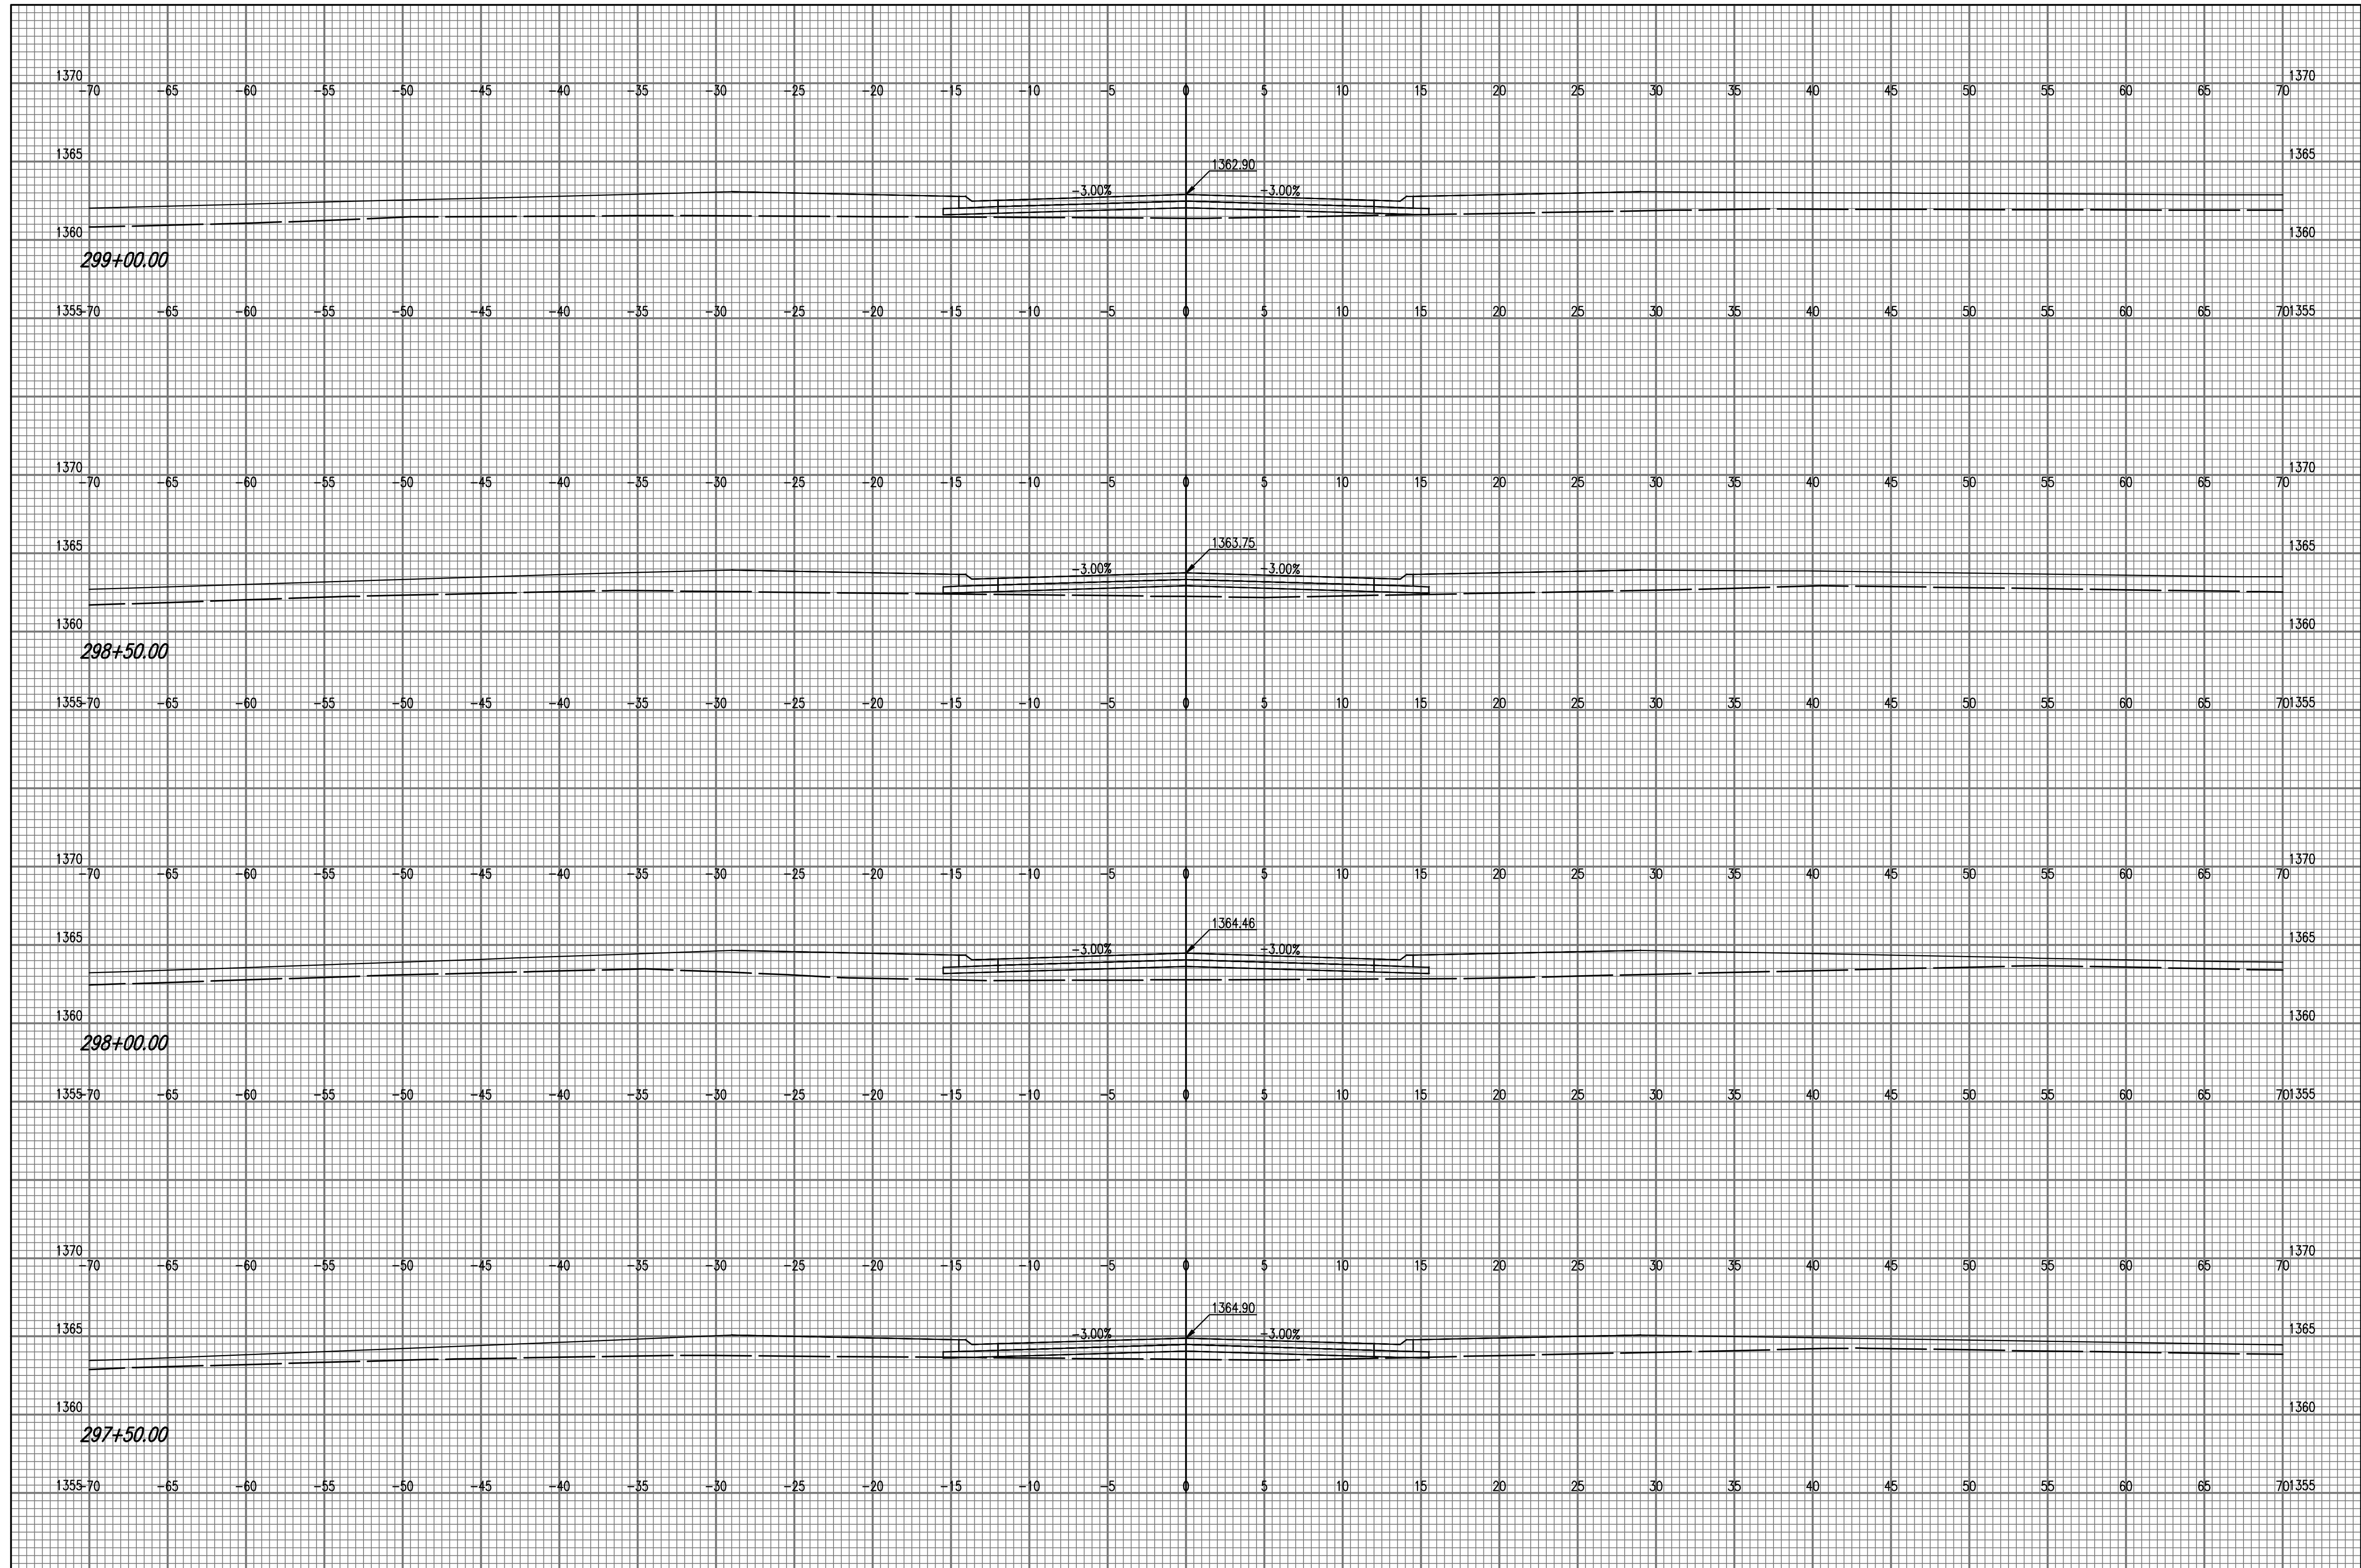

PAVING IMPROVEMENTS  
 TO SERVE  
**FONTANA 5TH - PHASE 2**

GARY JANZEN, P.E. - CITY ENGINEER  
 CITY OF WICHITA PROJECT NO. 472-94802  
 OCA NO. 768486

Issue:	
JOB NO.	190592-000
DATE	FEBRUARY 2020
PM	BMM
DESIGNED BY	AKL
DRAWN BY	BJS
CHECKED BY	RJS

CROSS SECTIONS-PINE GROVE CIRCLE

**CP610**  
 41 OF 42

FOR INFORMATION ONLY