
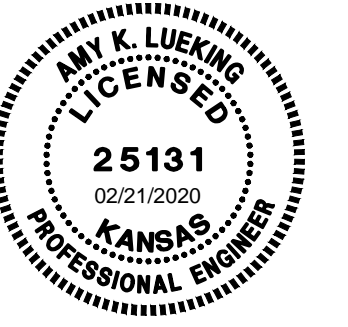


Saved: 02-19-2020 7:09:44 AM by BJS
 Plot Scale: 1" = 10'-0" (11.43x10^-2) AM by BJS
 U:\Wichita-Civil\2019\190592\Drawings\190592-000-42-CP611-CROSS SECTIONS-PINE GROVE CIRCLE

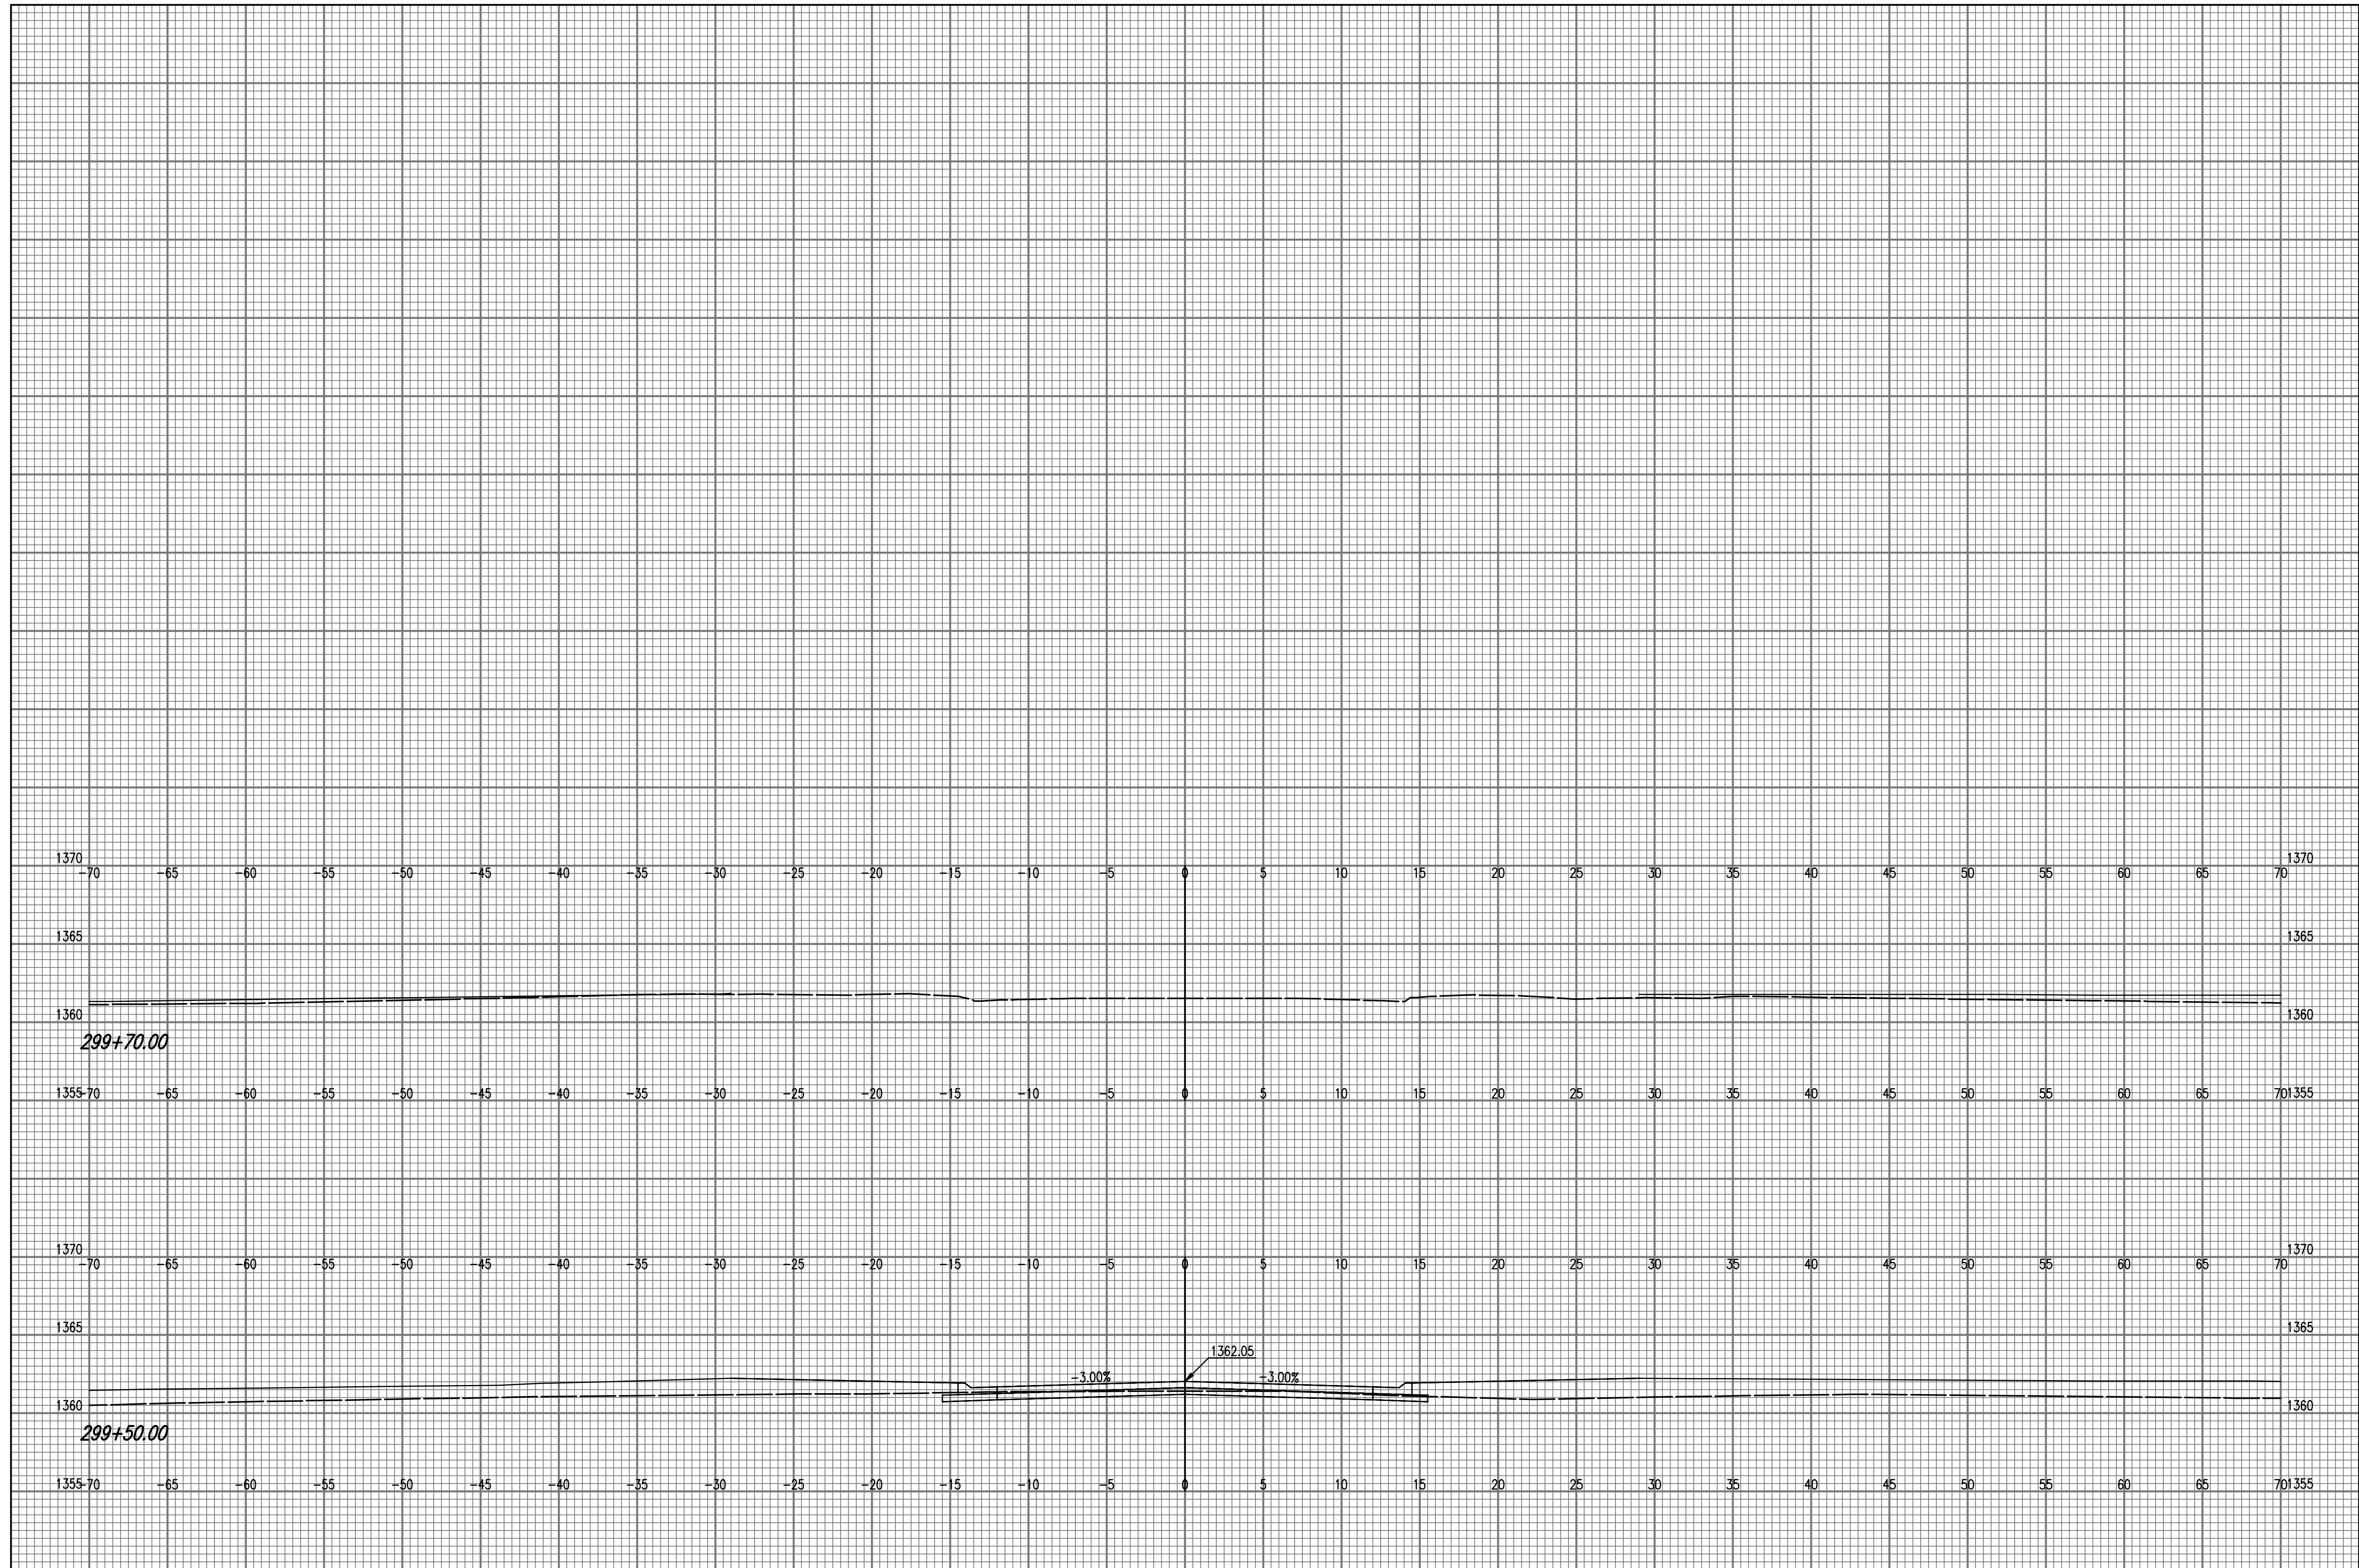

PAVING IMPROVEMENTS
 TO SERVE
FONTANA 5TH - PHASE 2

GARY JANZEN, P.E. - CITY ENGINEER
 CITY OF WICHITA PROJECT NO. 472-84802
 OCA NO. 768486

Issue:	

JOB NO.	190592-000
DATE	FEBRUARY 2020
PM	BMM
DESIGNED BY	AKL
DRAWN BY	BJS
CHECKED BY	RJS

CROSS SECTIONS-PINE GROVE CIRCLE