



LEGEND

- Channelizing Device
- Traffic Flow
- Work Zone
- Temporary Pavement AC, Pavement, Temporary 6" (5" Base)
- Type III Barricades w/Lights (Complete Closure)
- Type III Barricades (Staggered position)
- Sign
- Type "A" Low Intensity Warning Light




CITY OF WICHITA

**CONSTRUCTION SEQUENCE
DETOUR PLANS PHS. 3 & 4**



DESIGNED	MS	DRAWN	MS	SCALE	1" = 50'-0"	SHEET NO. 83
CHECKED	MS	DATE	09/18			

PHASE 3 & 4 – DETOUR ROUTE
Not to Scale

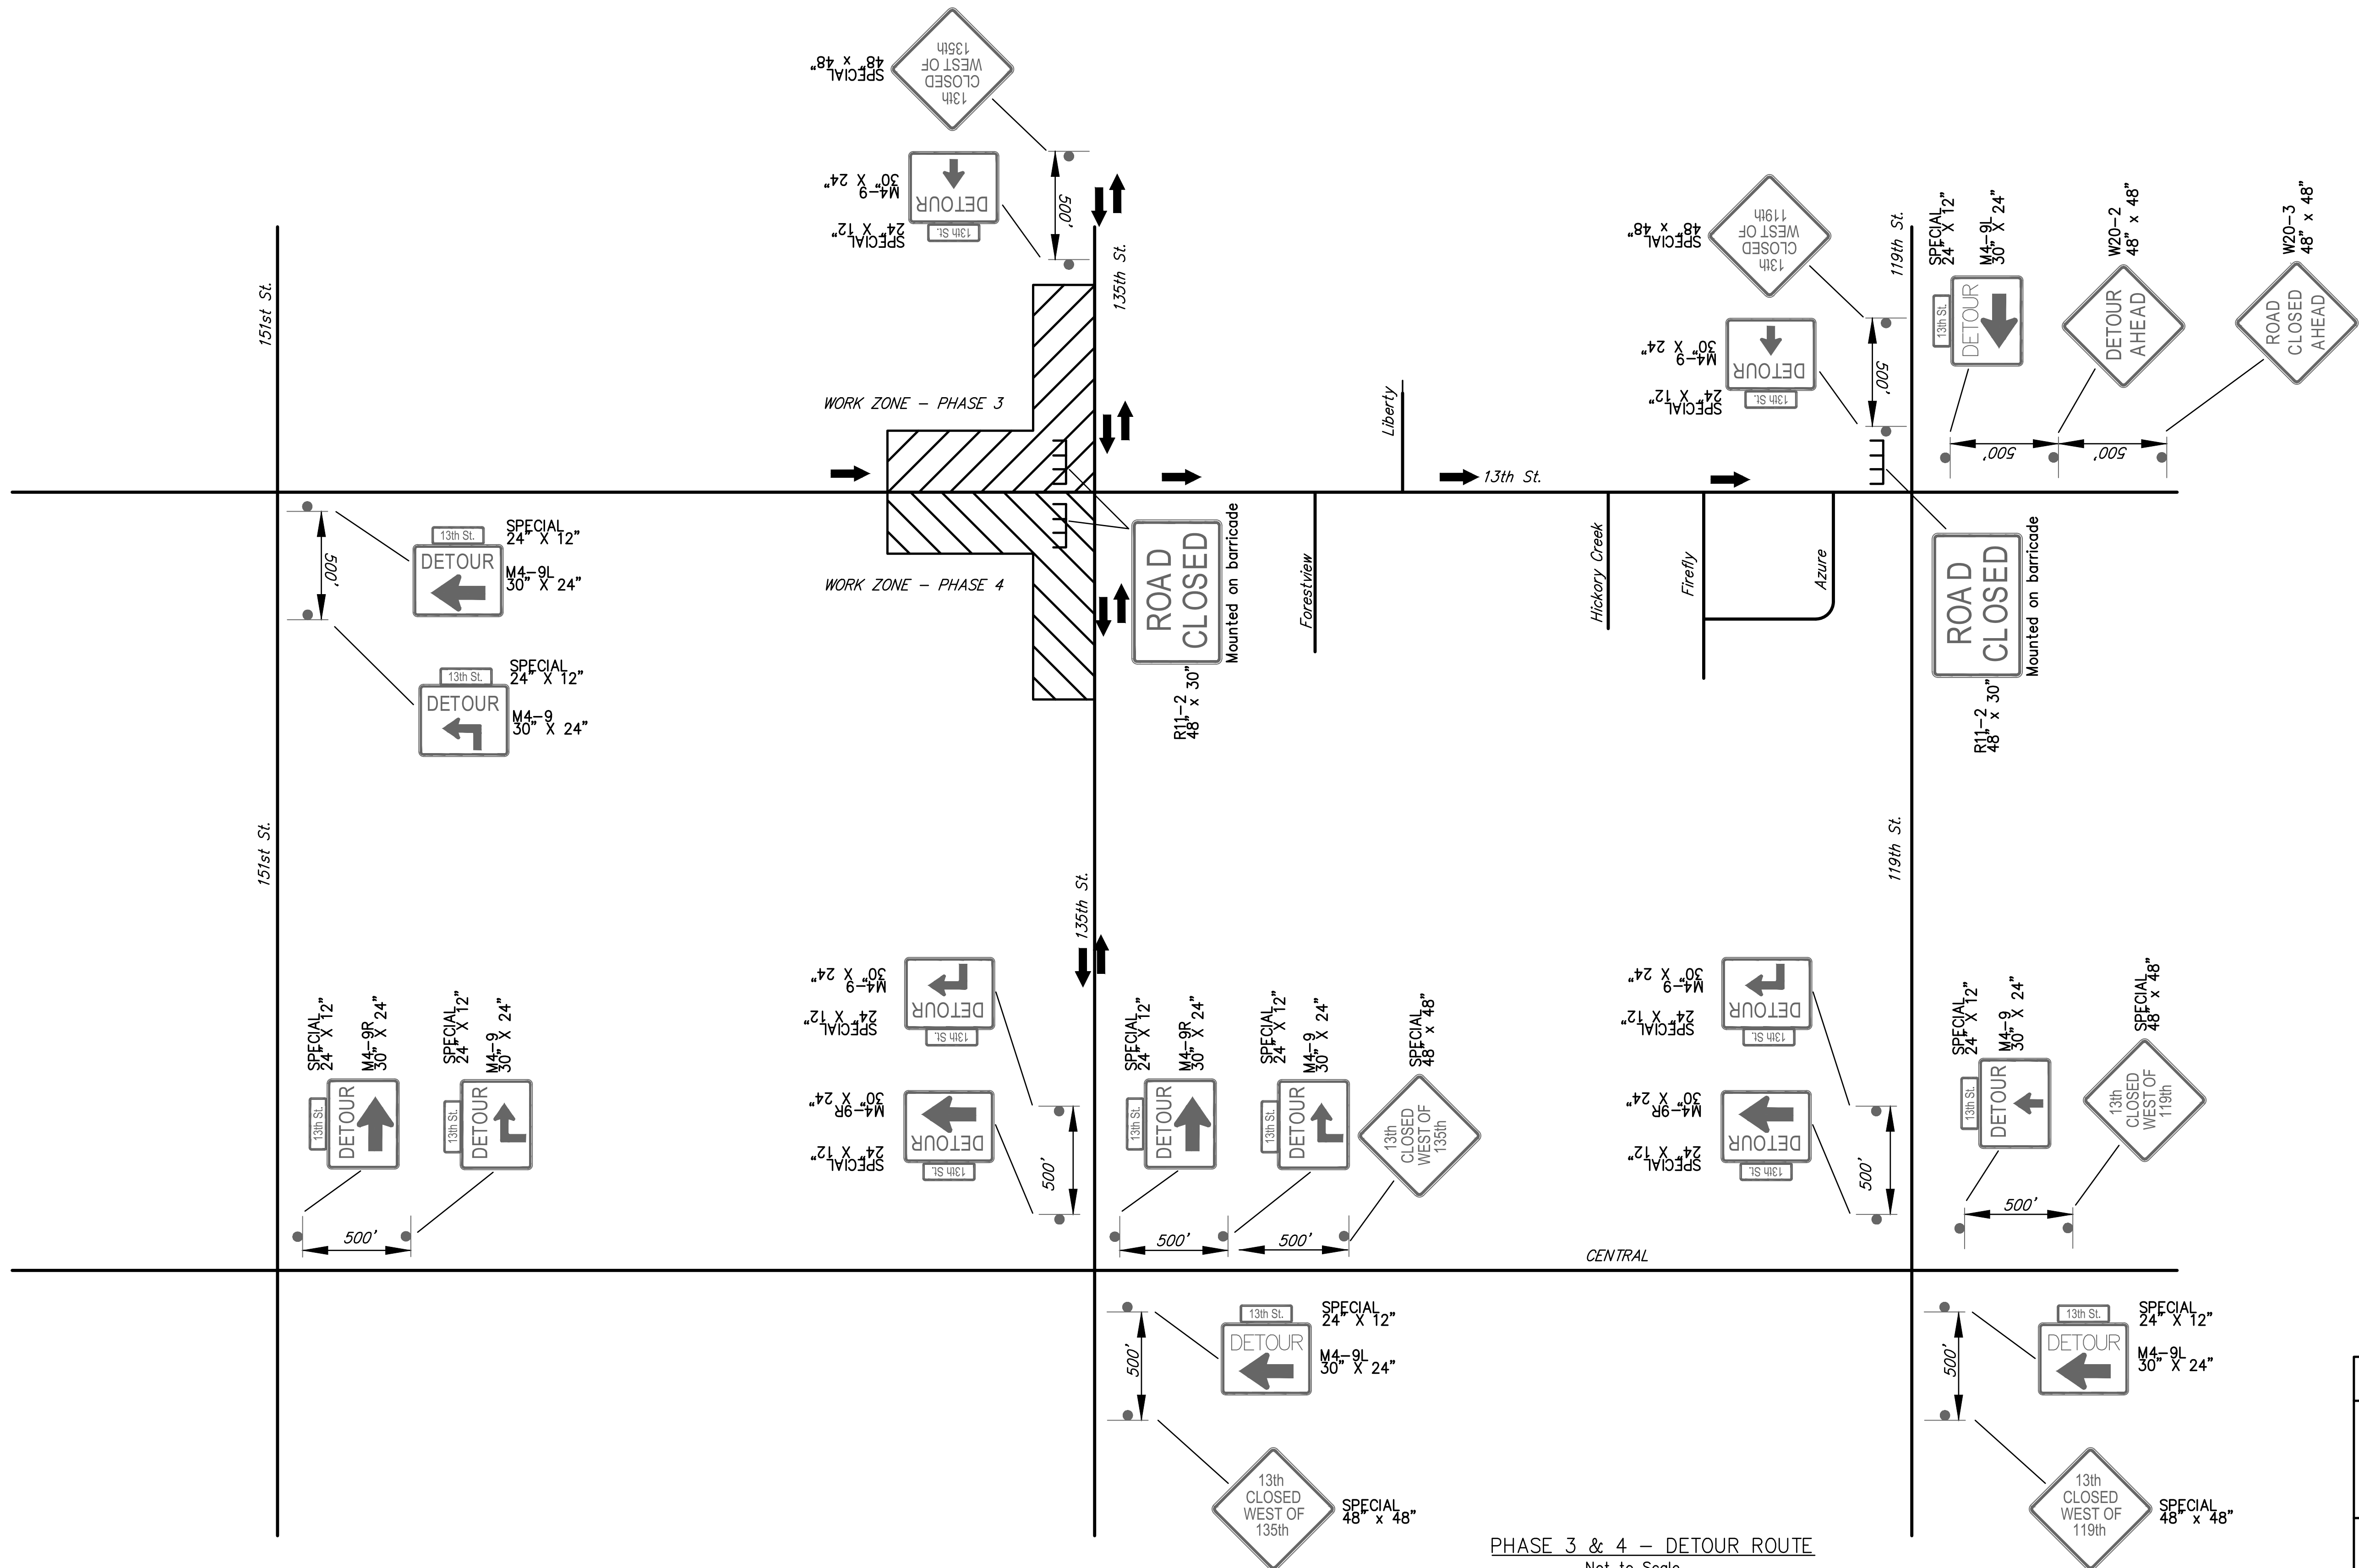

Drawn By: Schwab-Eaton, P.A.
 Plotted: 5/3/2019 1:59 PM
 File: 15.W01 Construction Sequence.dwg