




© 2020 GARVER, LLC
 THIS DOCUMENT, ALONG WITH THE IDEAS AND DESIGNS CONVEYED HEREIN, SHALL BE CONSIDERED INSTRUMENTS OF PROFESSIONAL SERVICE AND ARE PROPERTY OF GARVER, LLC. ANY USE, REPRODUCTION, OR DISTRIBUTION OF THIS DOCUMENT, ALONG WITH THE IDEAS AND DESIGN CONTAINED HEREIN, IS PROHIBITED UNLESS AUTHORIZED IN WRITING BY GARVER, LLC OR EXPLICITLY ALLOWED IN THE GOVERNING PROFESSIONAL SERVICES AGREEMENT FOR THIS WORK.

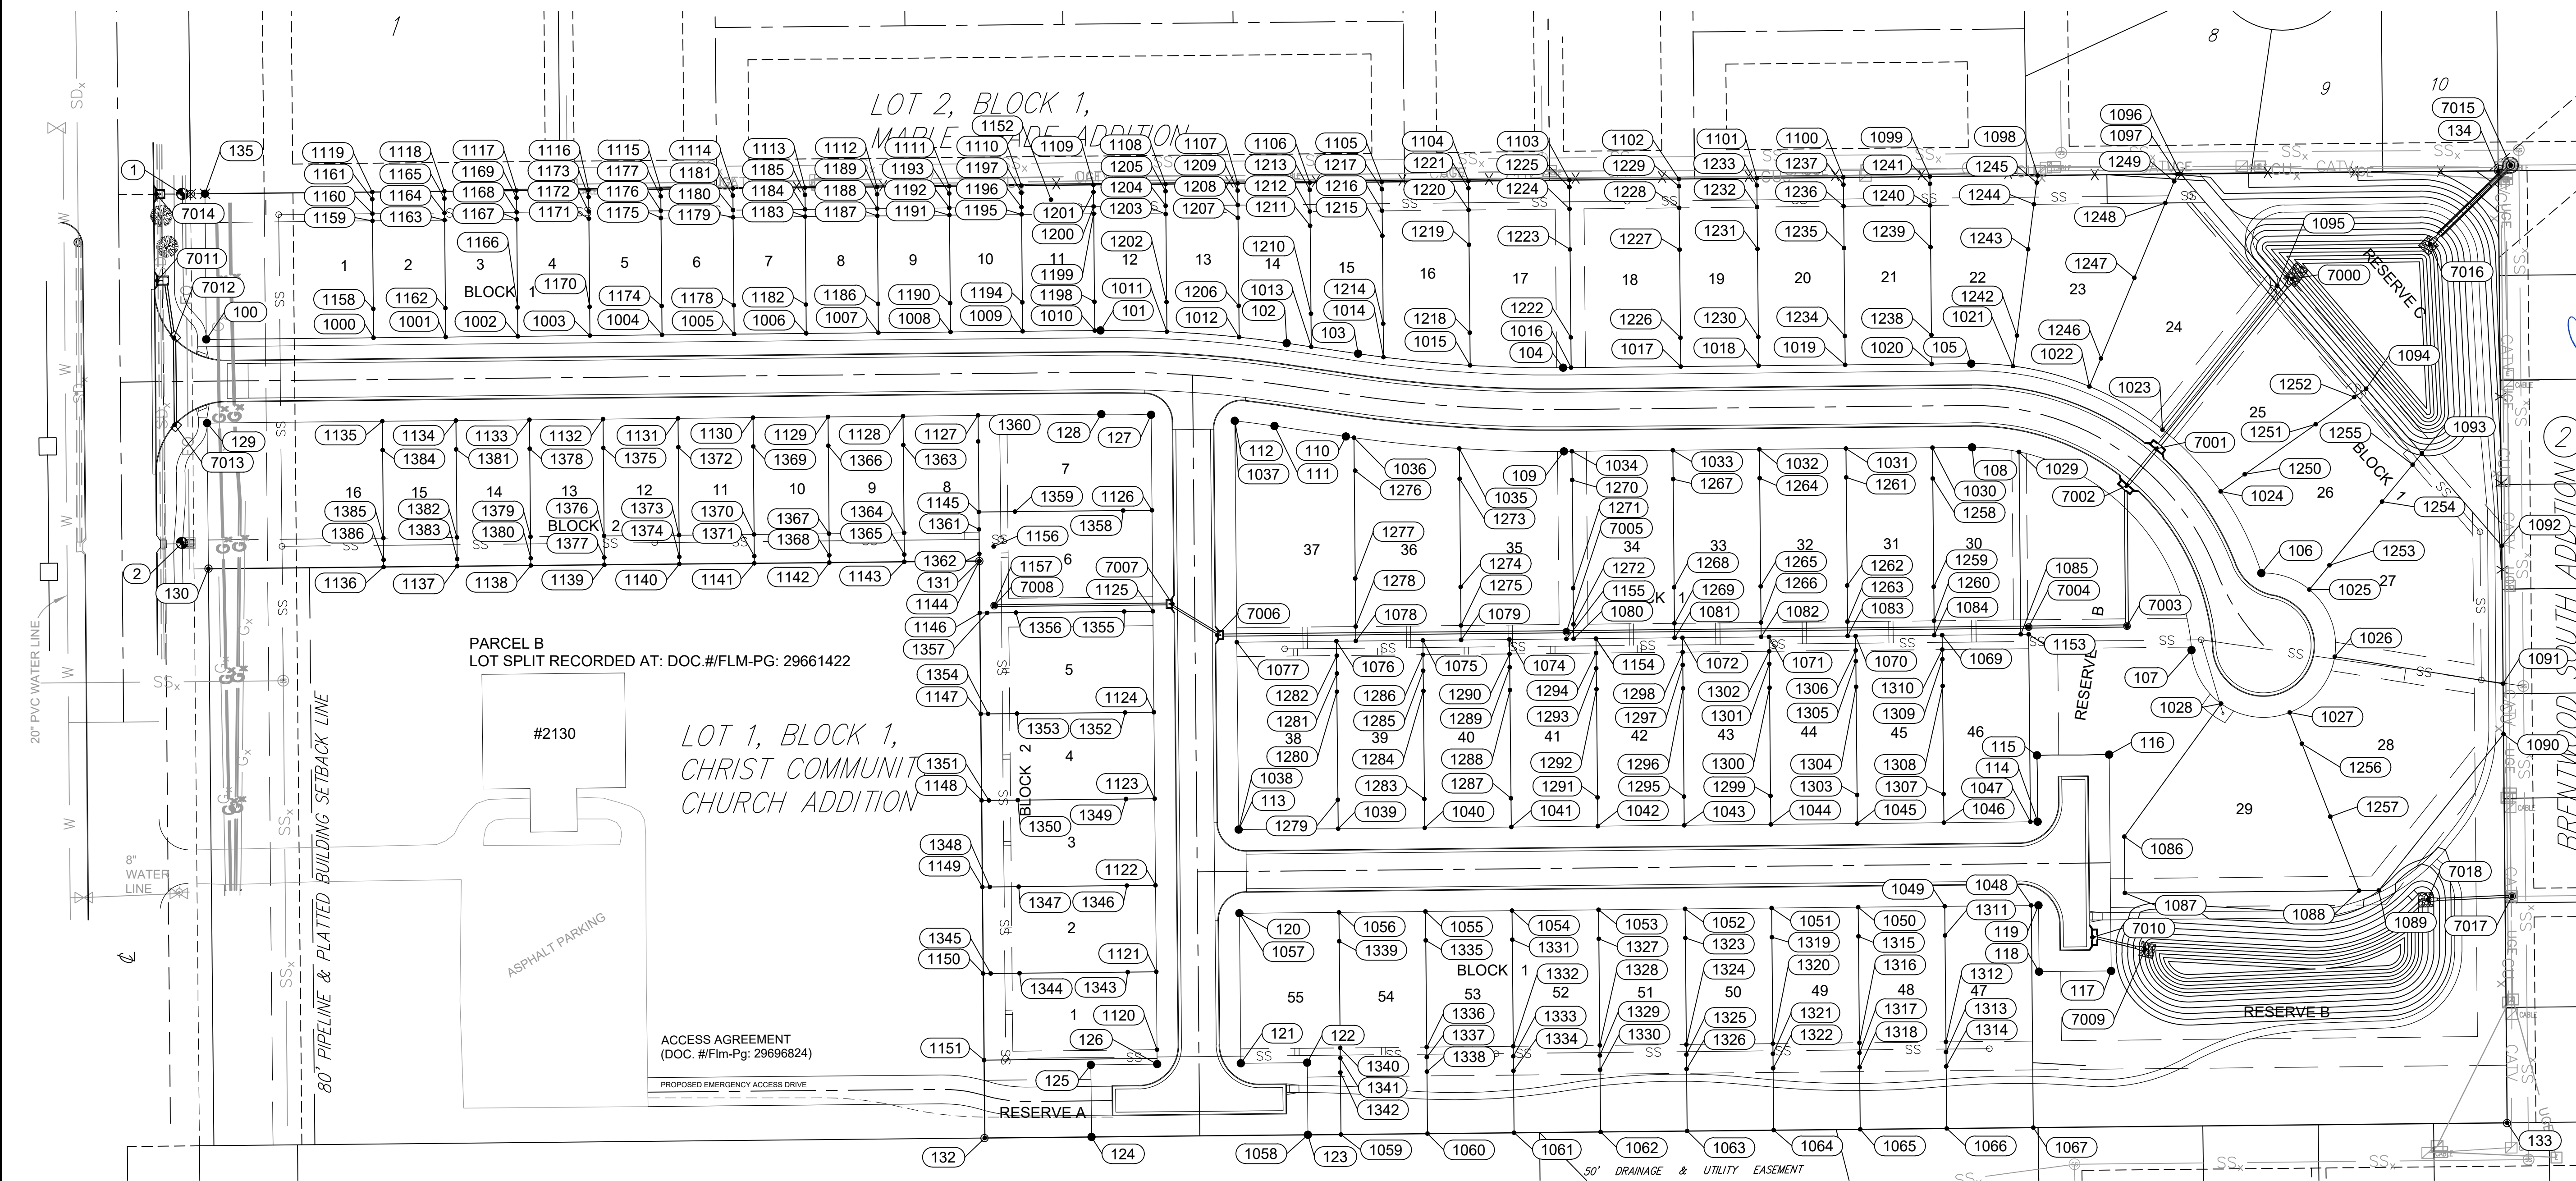

PARCEL B
 LOT SPLIT RECORDED AT: DOC.#/FLM-PG: 29661422

LOT 1, BLOCK 1,
 CHRIST COMMUNITY
 CHURCH ADDITION

ACCESS AGREEMENT
 (DOC. #/Flm-Pg: 29696824)

PROPOSED EMERGENCY ACCESS DRIVE

REV.	DATE	DESCRIPTION	BY
1	03/05/20	Moved Storm Sewer 3 west.	CDJ
1	04/14/20	Adjusted Storm Sewer 3.	CDJ

CITY OF WICHITA
 WICHITA, KANSAS
 CHALET RIDGE ADDITION
 PAVING

LOT GRADING
 COORDINATE
 MAP

JOB NO.: 19T41021
 DATE: FEB 2020
 DESIGNED BY: CMB
 DRAWN BY: CDJ

BAR IS ONE INCH ON ORIGINAL DRAWING
 IF NOT ONE INCH ON THIS SHEET, ADJUST SCALES ACCORDINGLY.

DRAWING NUMBER

SHEET NUMBER **36** OF **47**

File: L:\2019\19T41021 - VCRC Improvements\Drawings\C3D\PAVING_DRAINAGE\COORDINATE MAPS.dwg Last Save: 4/14/2020 11:41 AM Last saved by: Cdjurey
 Last plotted by: Jurey, Caleb D. Plot Style: --- Plot Scale: 1:2,584.9 Plot Date: 4/14/2020 11:43 AM Plotter used: None

