




REV.	DATE	DESCRIPTION	BY



CITY OF WICHITA
 WICHITA, KANSAS
CASA BELLA
 SECOND ADDITION
 WATER DISTRIBUTION
 SYSTEM

WATER LINE 1
 JOB NO.: 19T41019
 DATE: APR 2020
 DESIGNED BY: KWL
 DRAWN BY: CDJ

BAR IS ONE INCH ON ORIGINAL DRAWING
 IF NOT ONE INCH ON THIS SHEET, ADJUST SCALES ACCORDINGLY.
 DRAWING NUMBER
 SHEET NUMBER **3** OF **14**

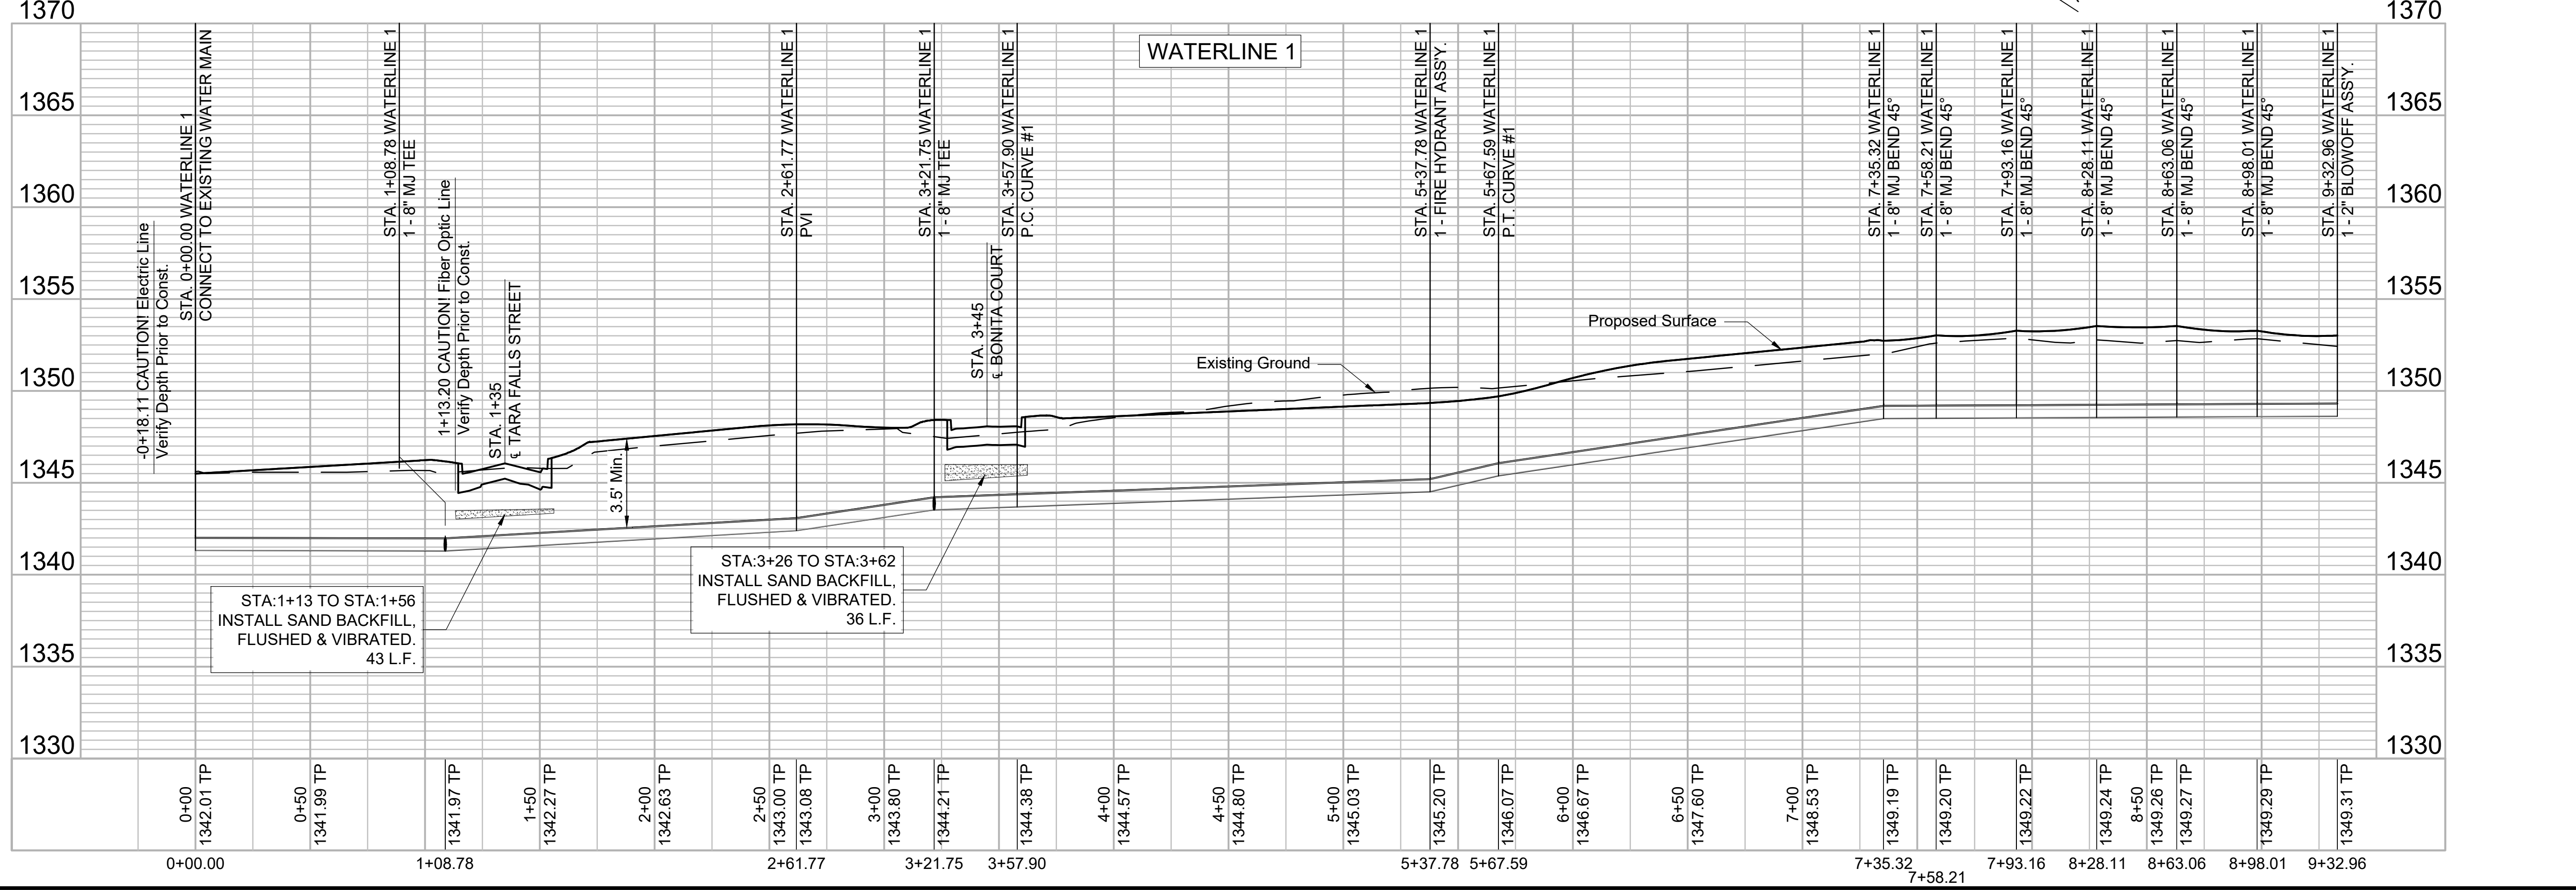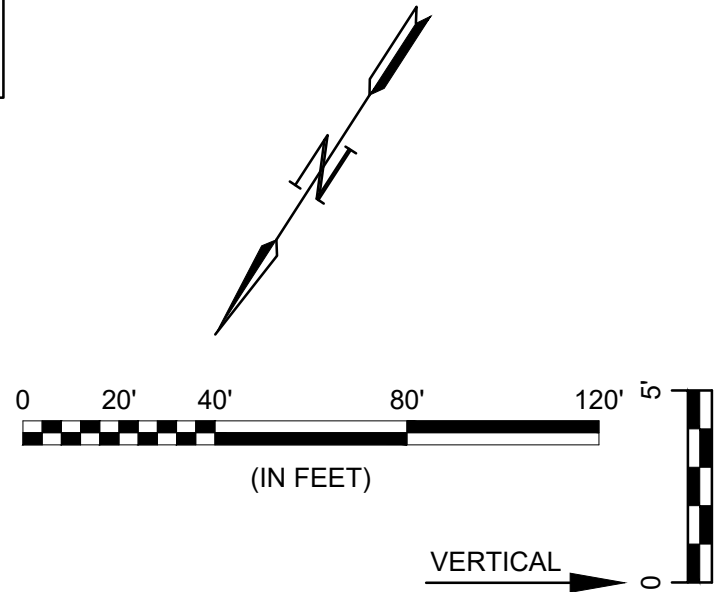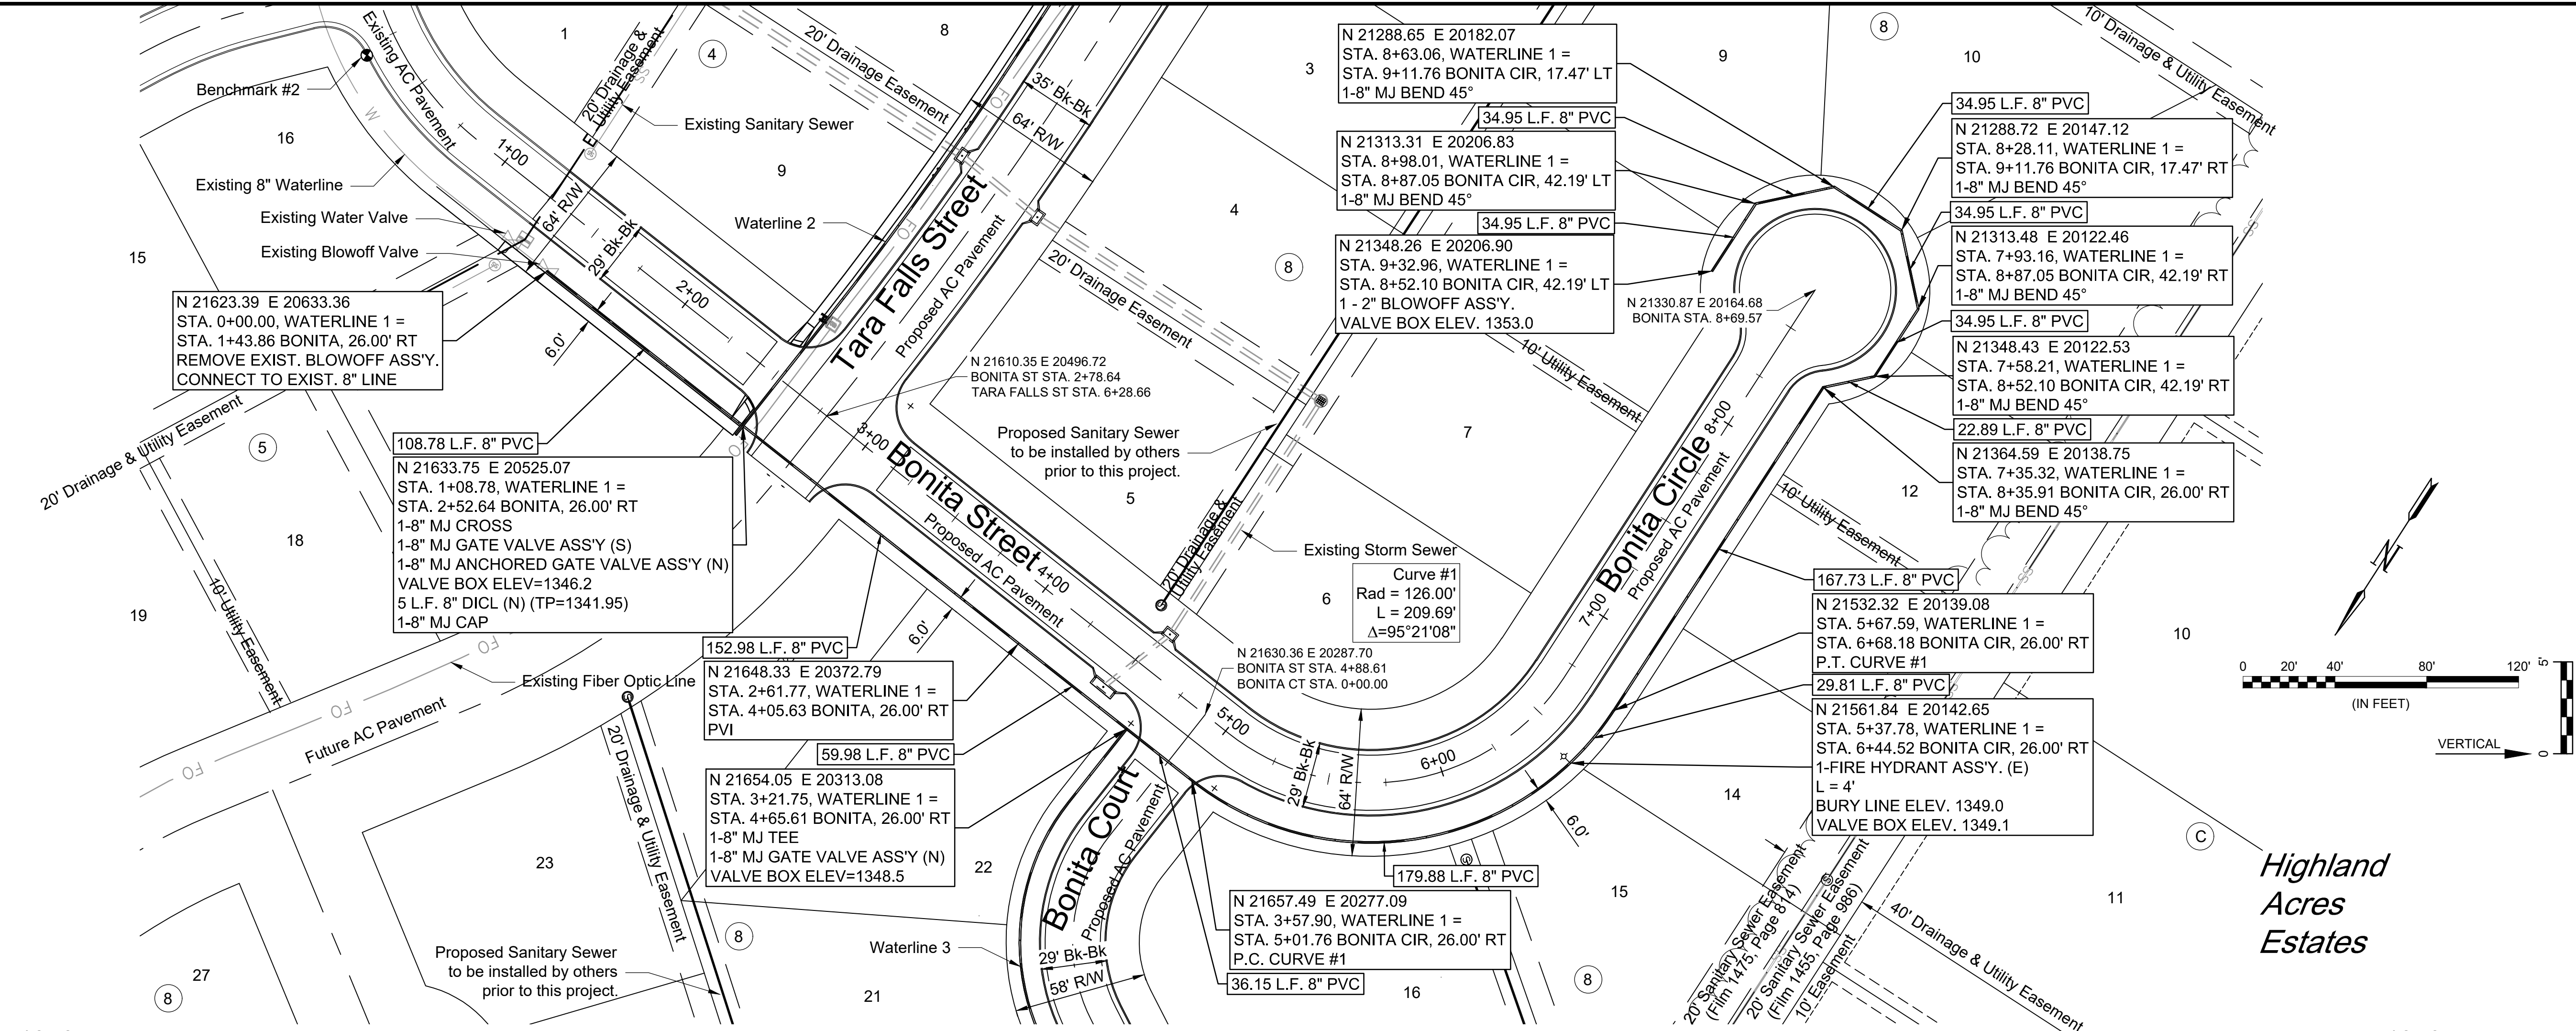

File: L:\2019\19T41019 - Casa Bella Phase 7\Drawings\C3D\WATER\WATER LINE 1.dwg Last Save: 4/8/2020 9:19 PM Last saved by: Cdjurey
 Last plotted by: Jurey, Caleb D. Plot Date: 4/8/2020 9:31 PM Plotter used: None