

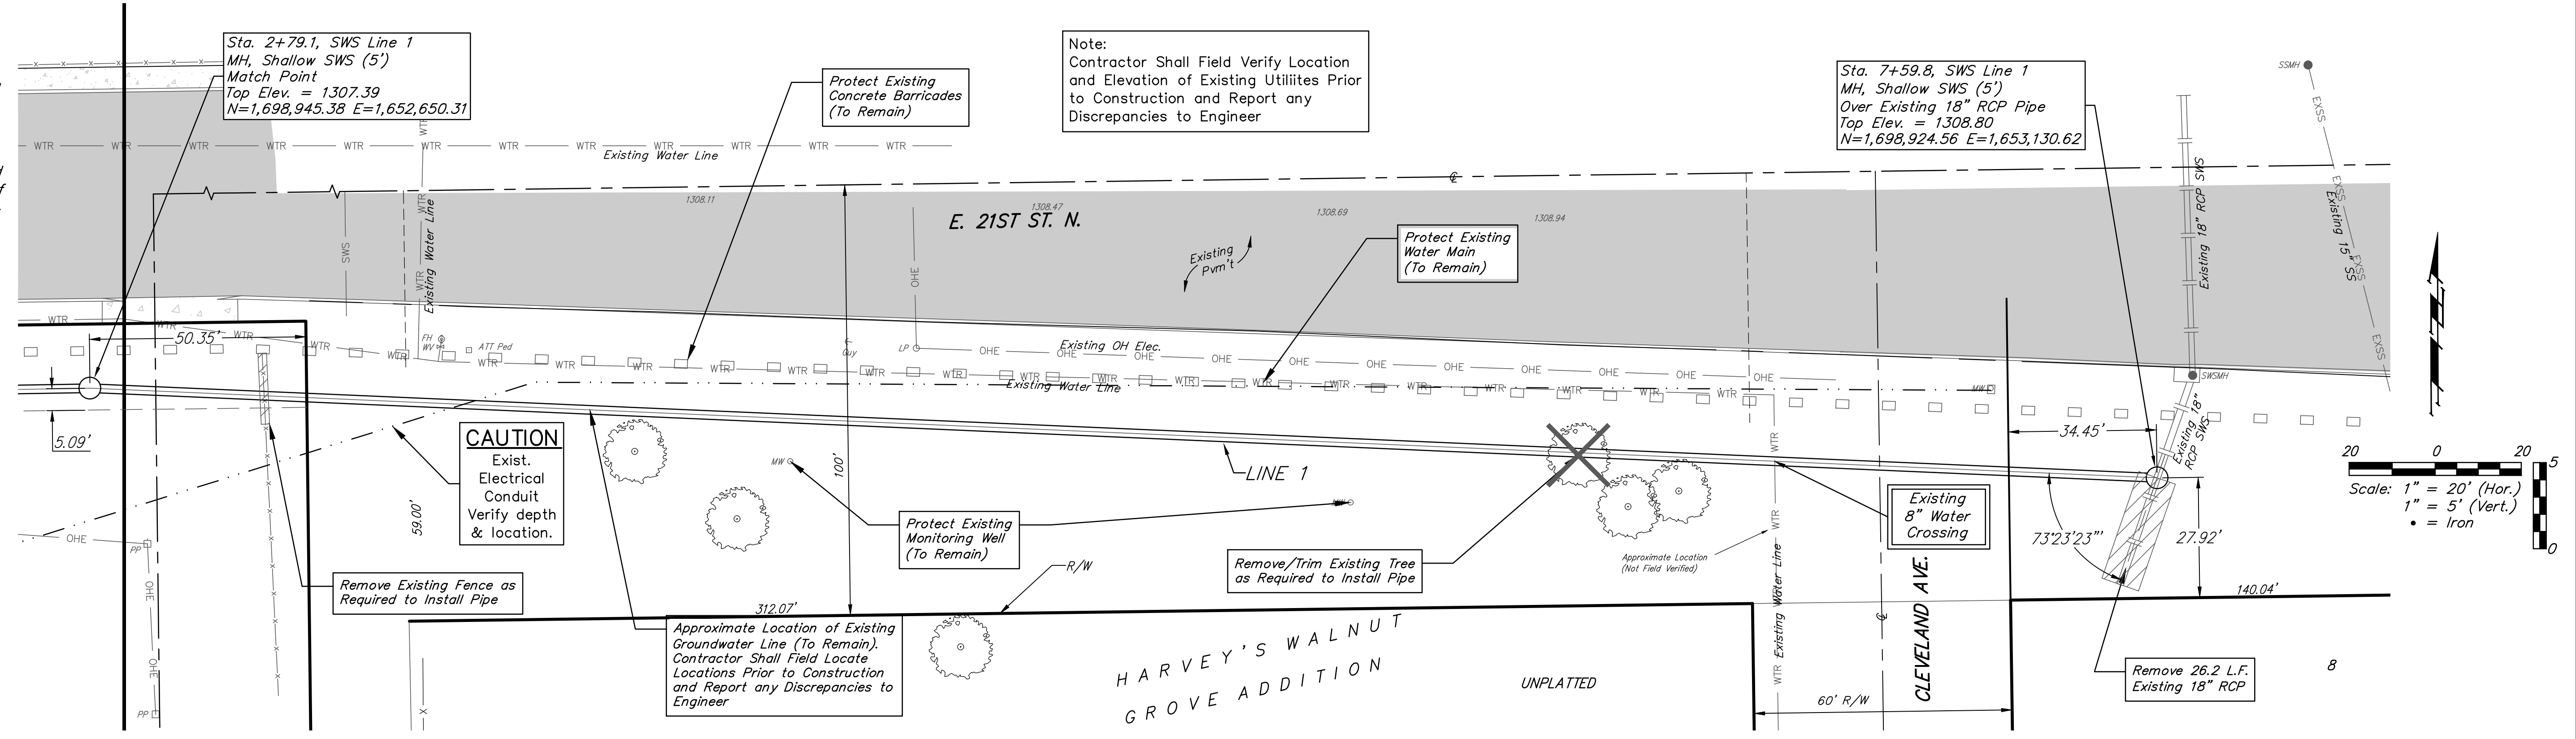


BENCHMARK:
 BM #1: Chiseled square on top of south curb of 21st Street N 334± west and 32± south of the intersection of 21st Street N and Cleveland Ave. Elev. = 1307.56 NAVD88


BM #2: Chiseled square on top of monitoring well 26± east and 51± south of the intersection of 21st Street N and Cleveland Ave. Elev. = 1308.70 NAVD88

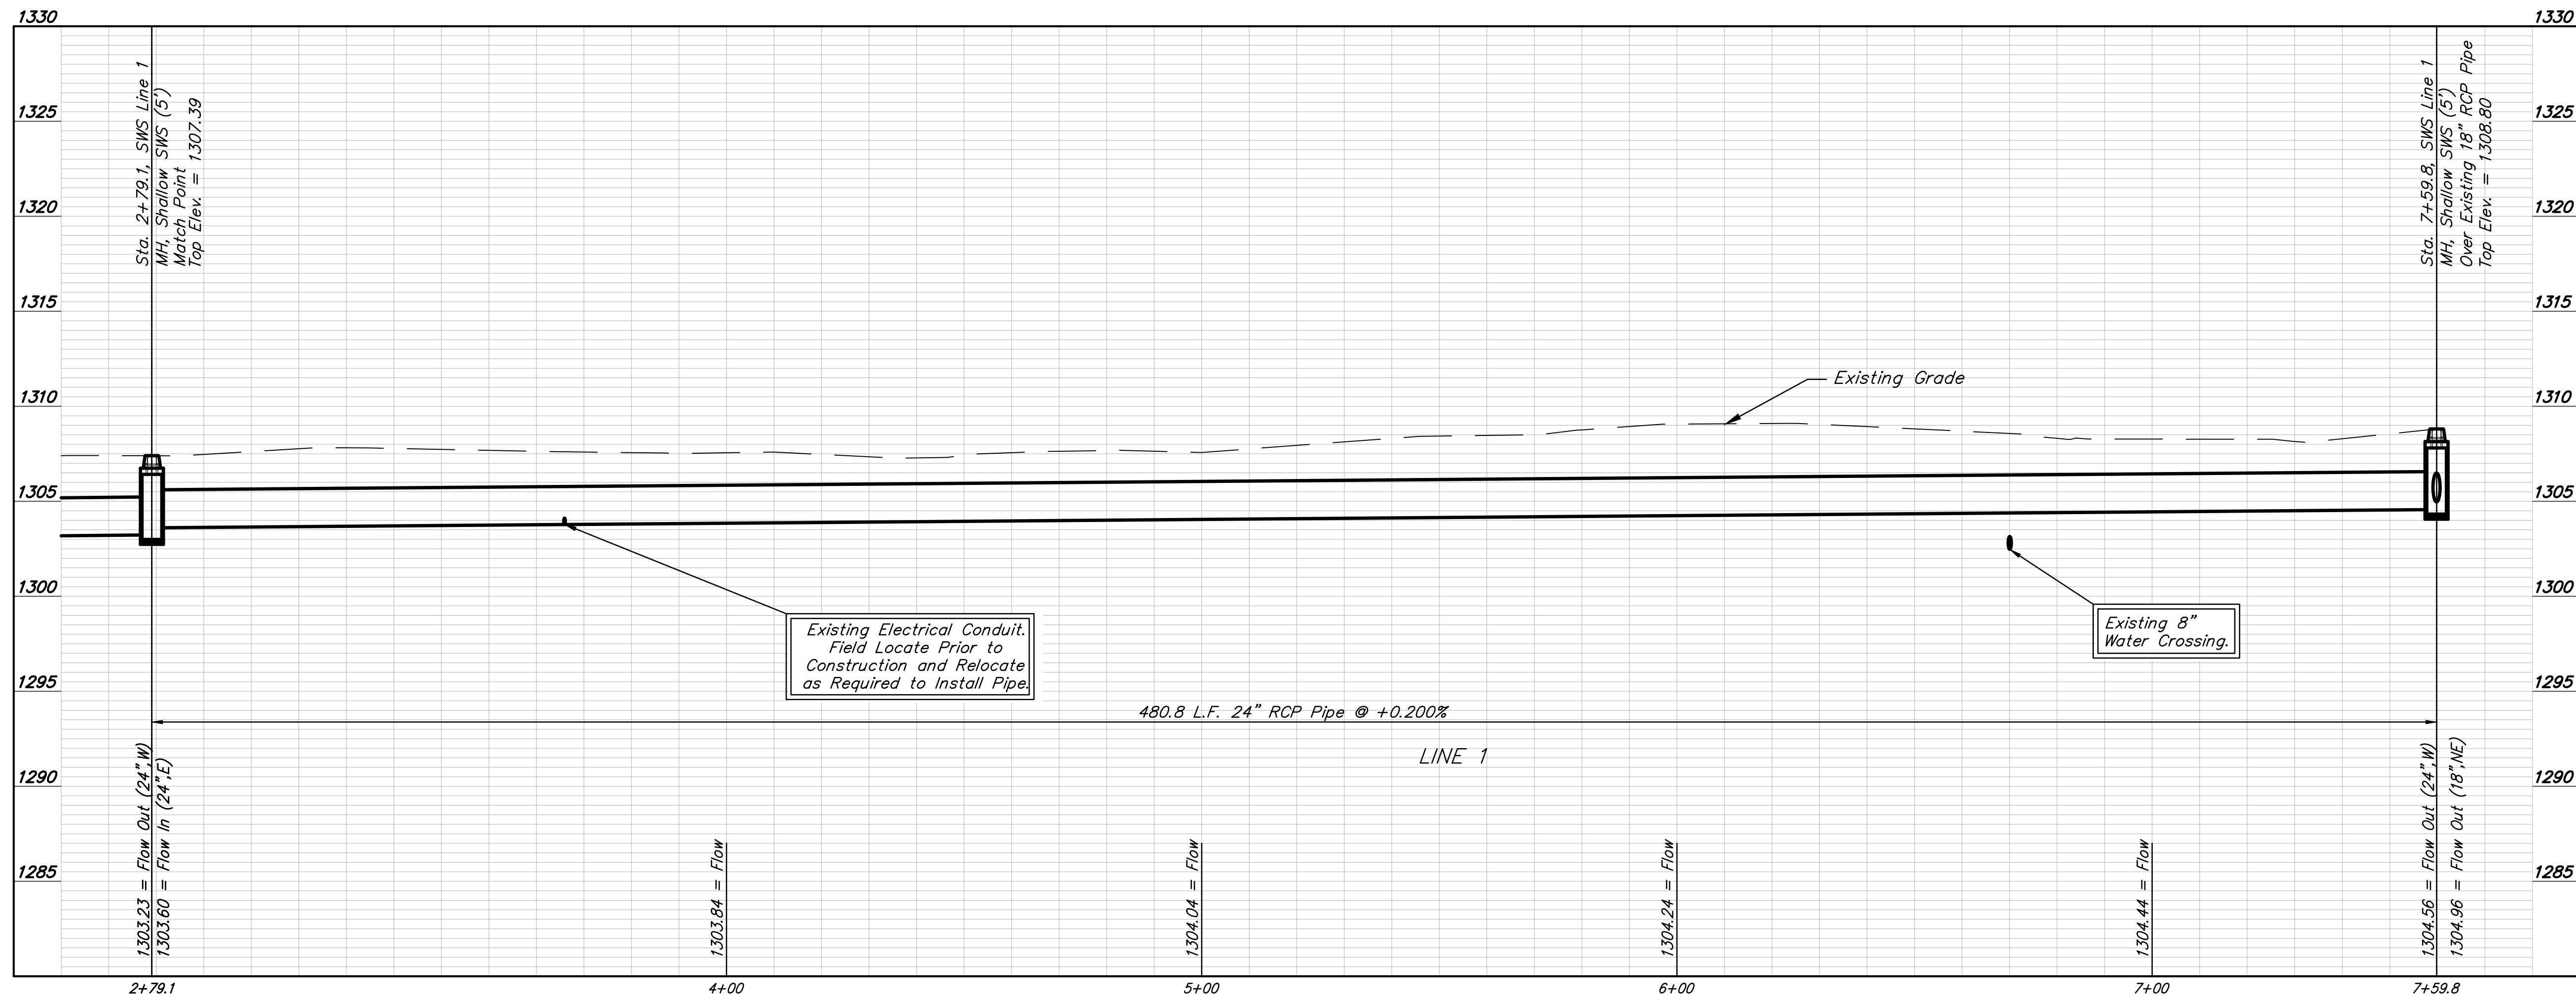

Note:
 Contractor Shall Field Verify Location and Elevation of Existing Utilities Prior to Construction and Report any Discrepancies to Engineer

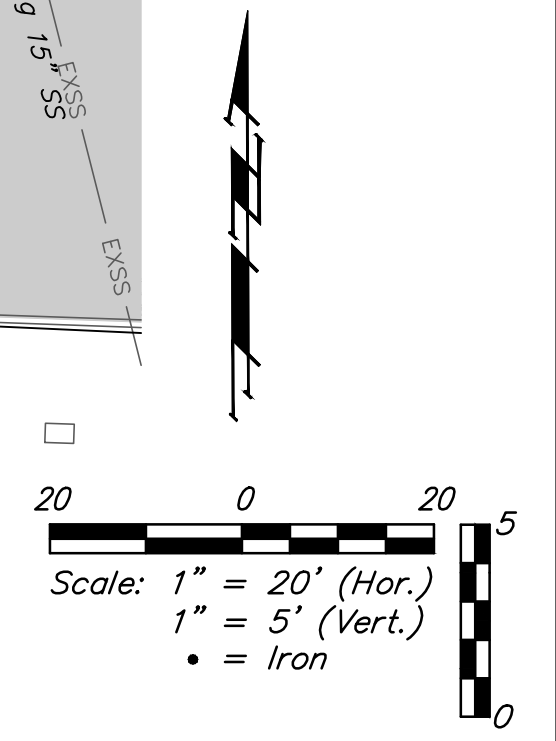

SWS LINE 1

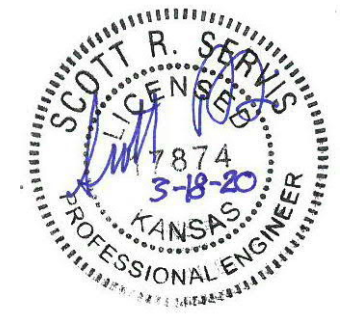

Baughman Company, P.A.
 HARVEY'S WALNUT GROVE AND JULIA ADI
SWS LINE 1
 Stormwater Sewer Improvements

HARVEY'S WALNUT GROVE AND JULIA ADI
SWS LINE 1
 Stormwater Sewer Improvements