
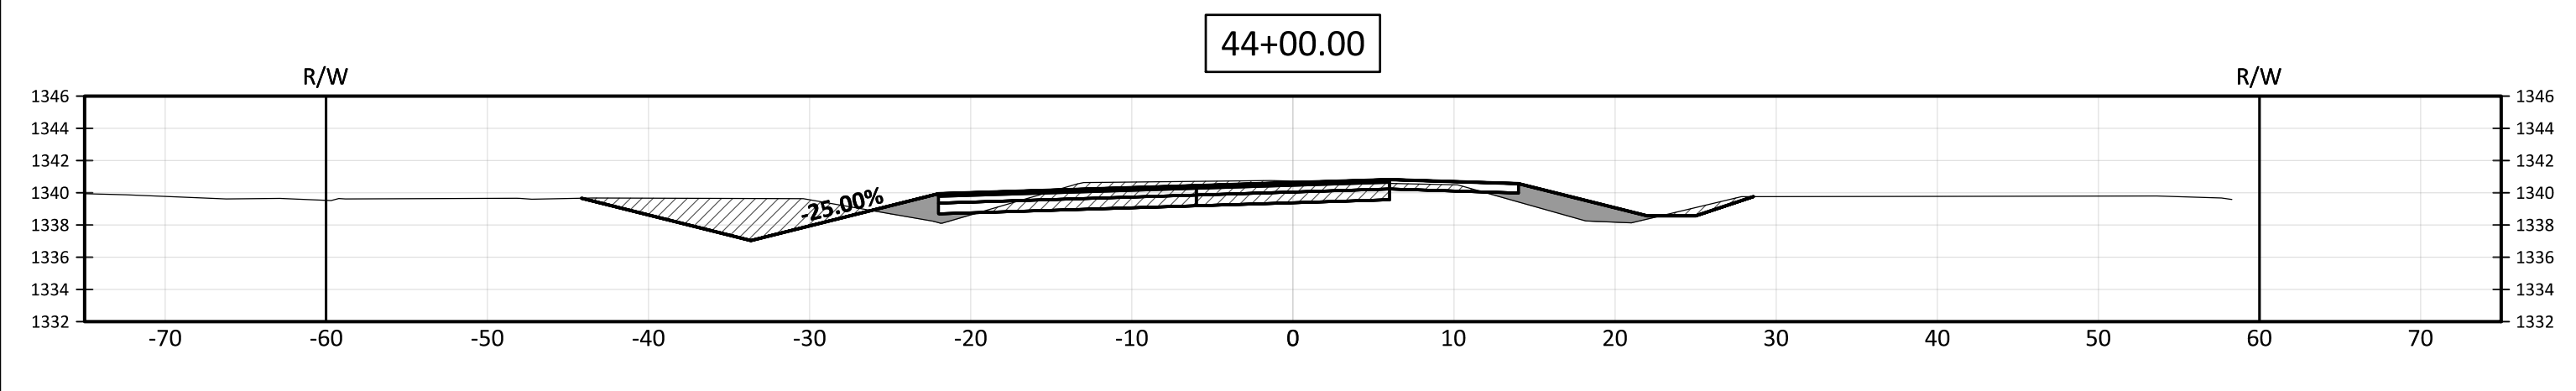
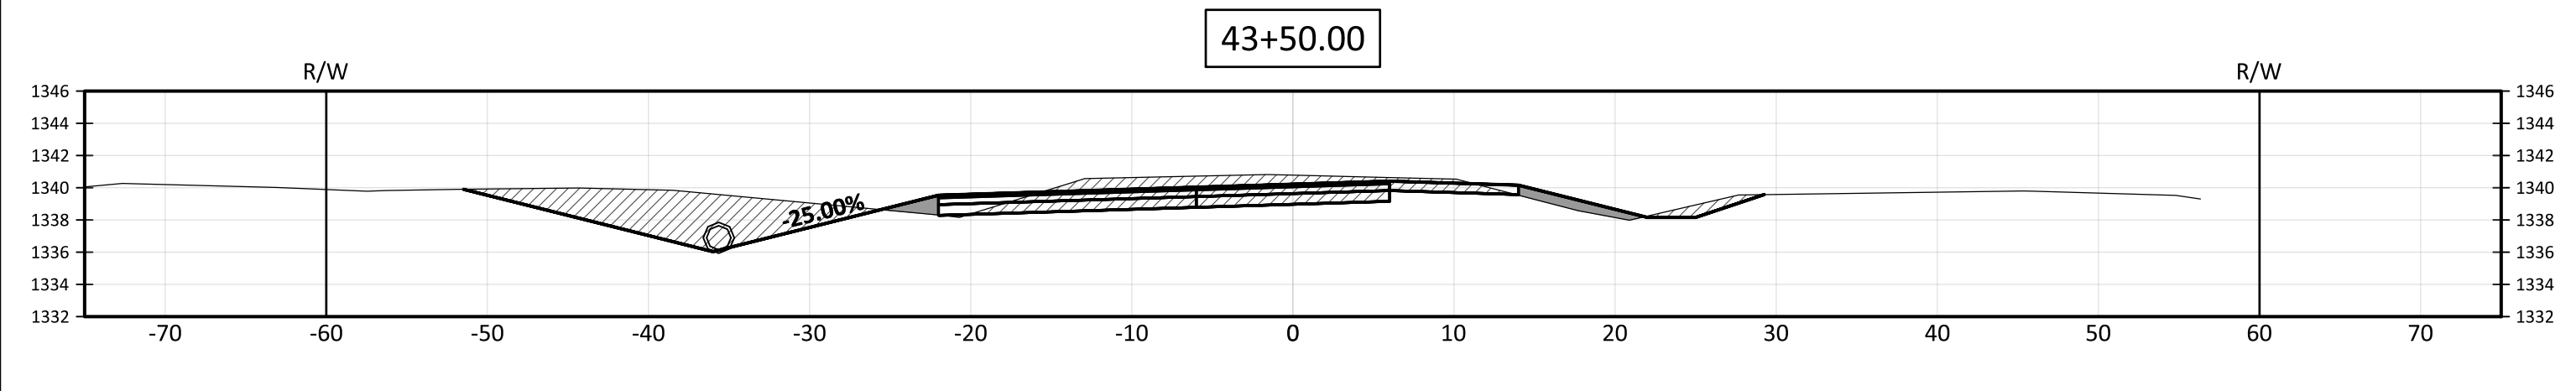
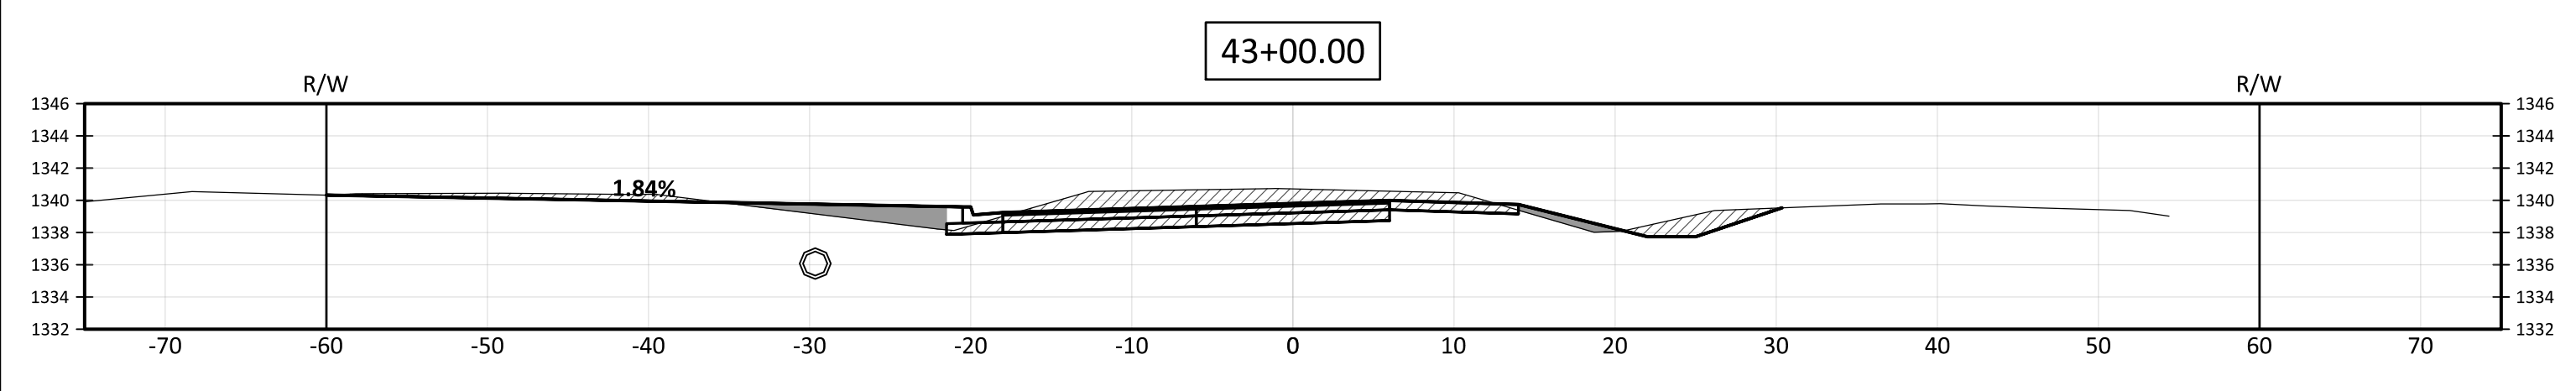
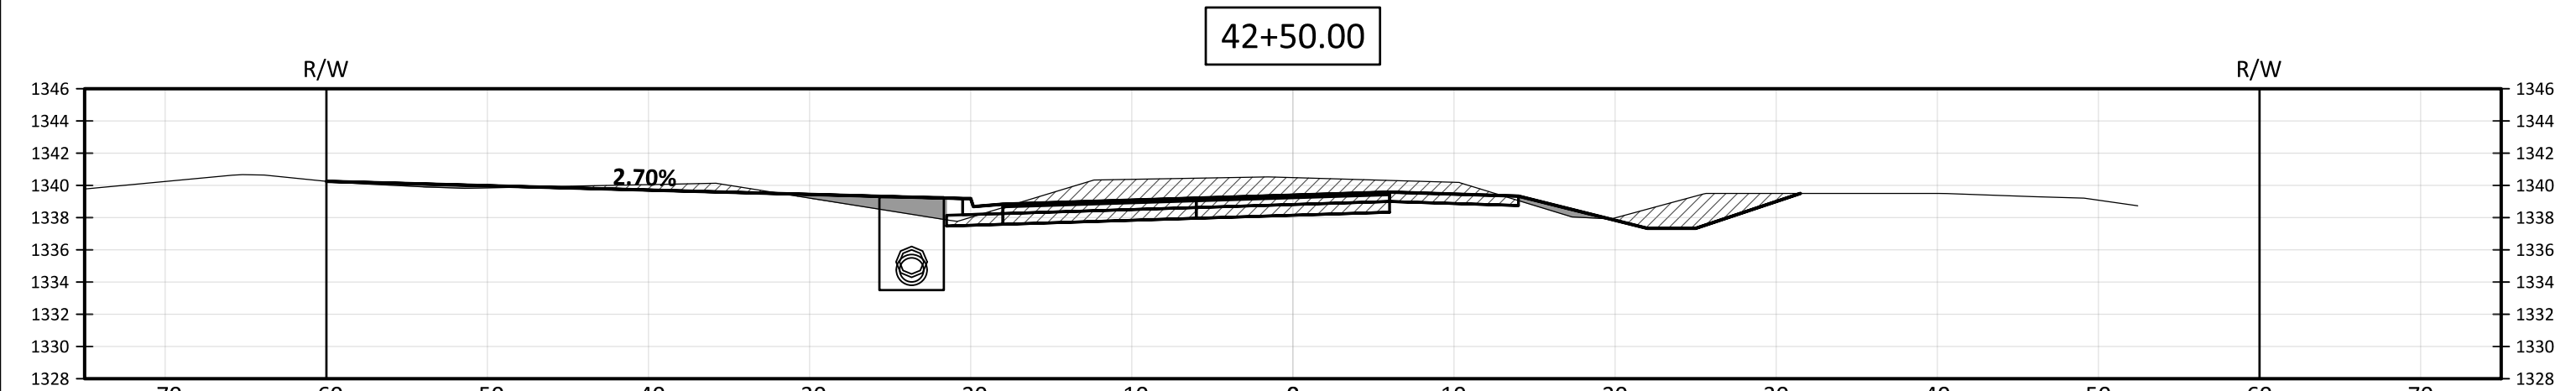
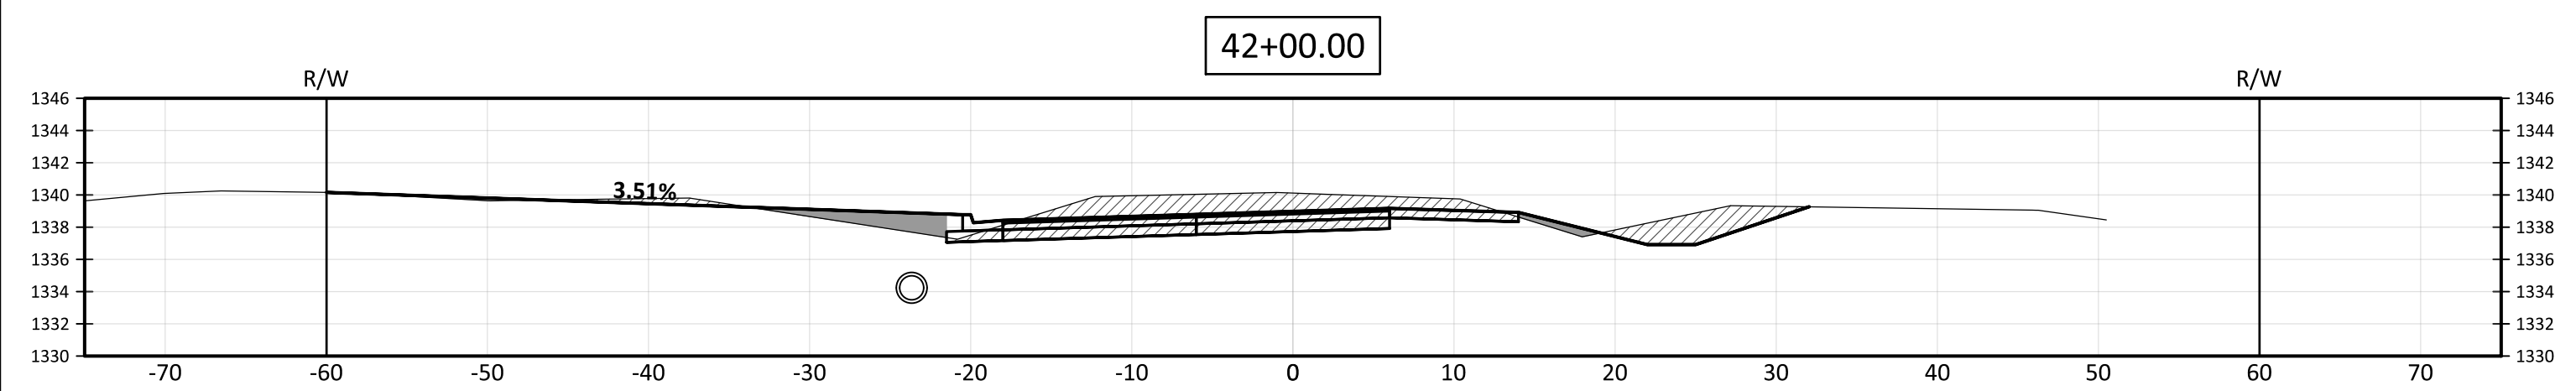
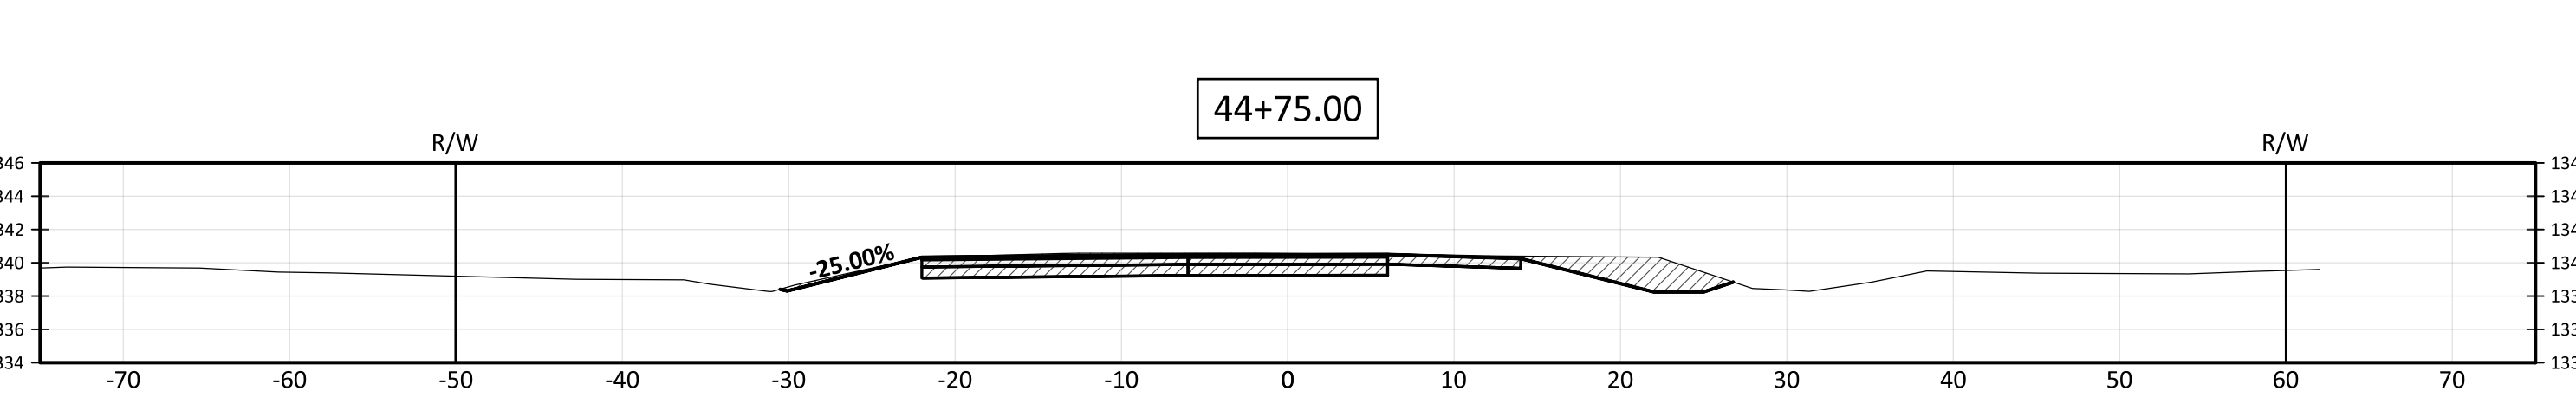
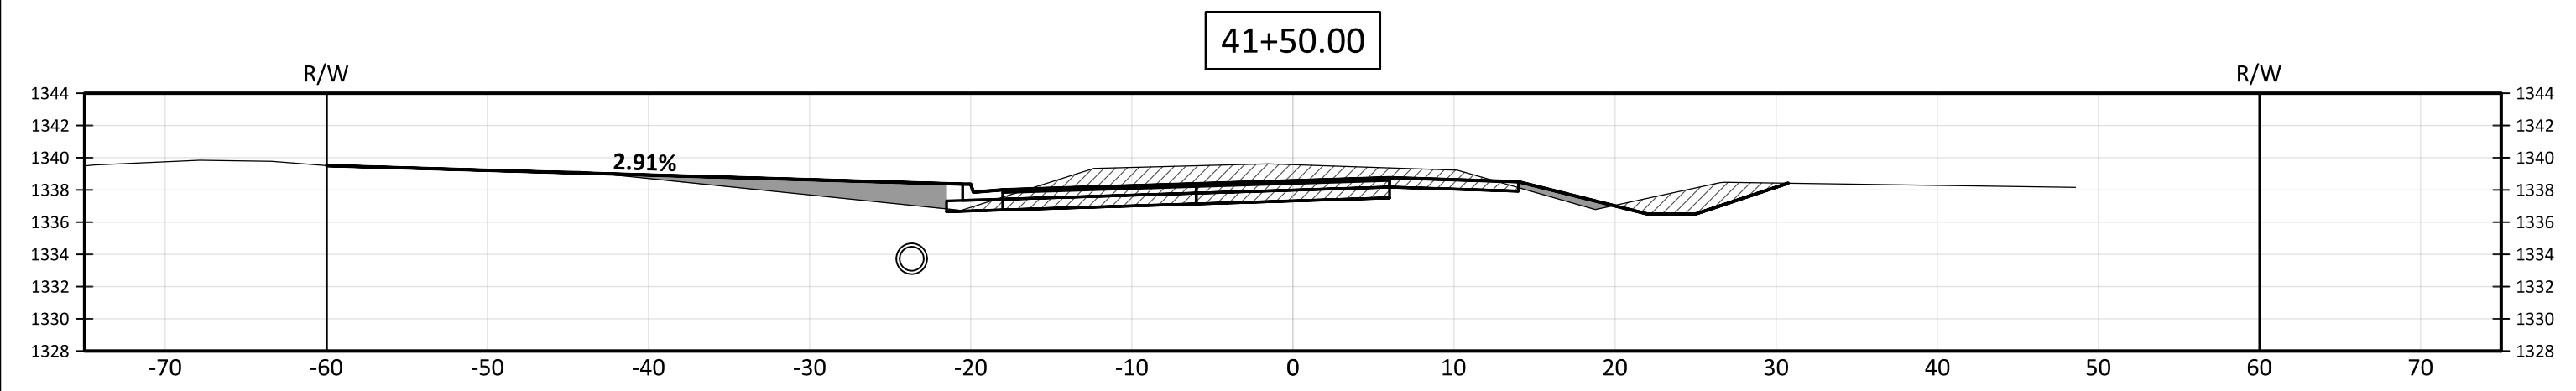
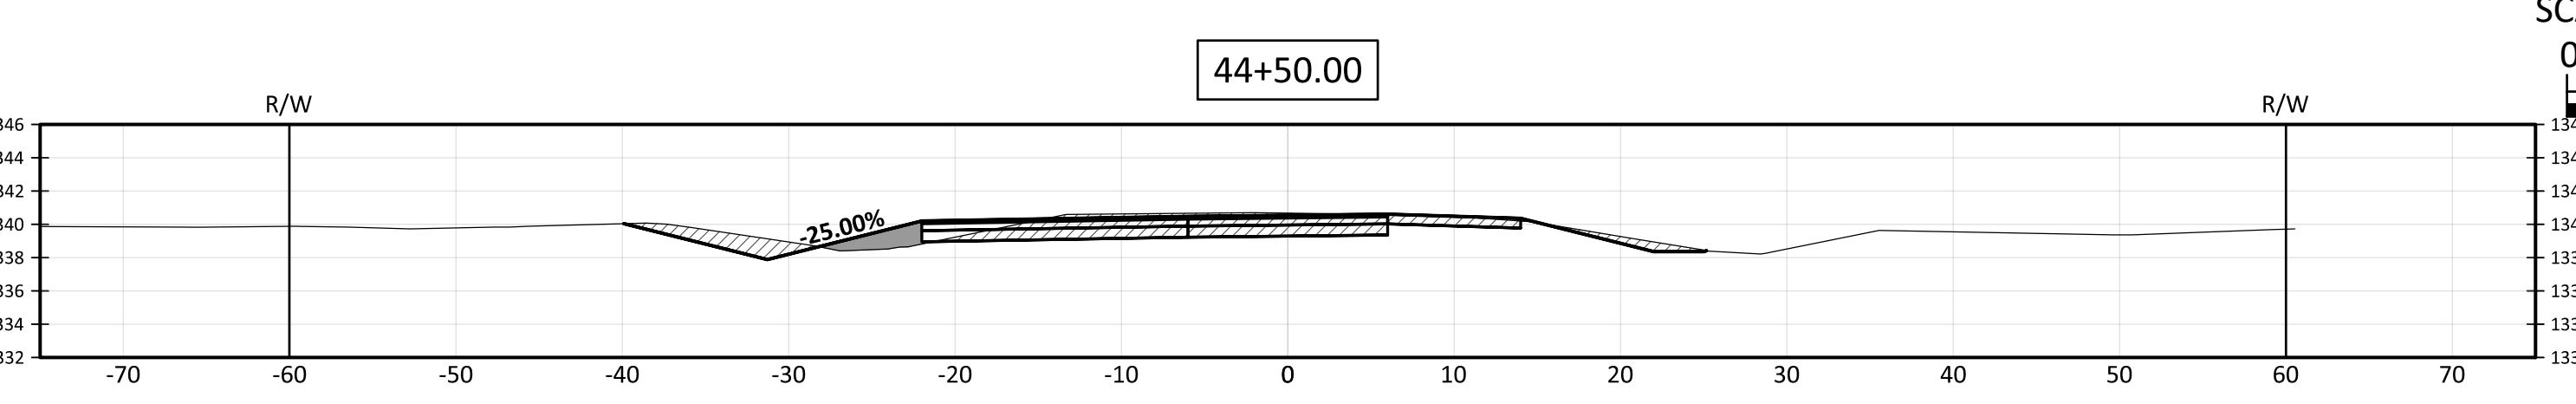


SCALE: 1" = 20'

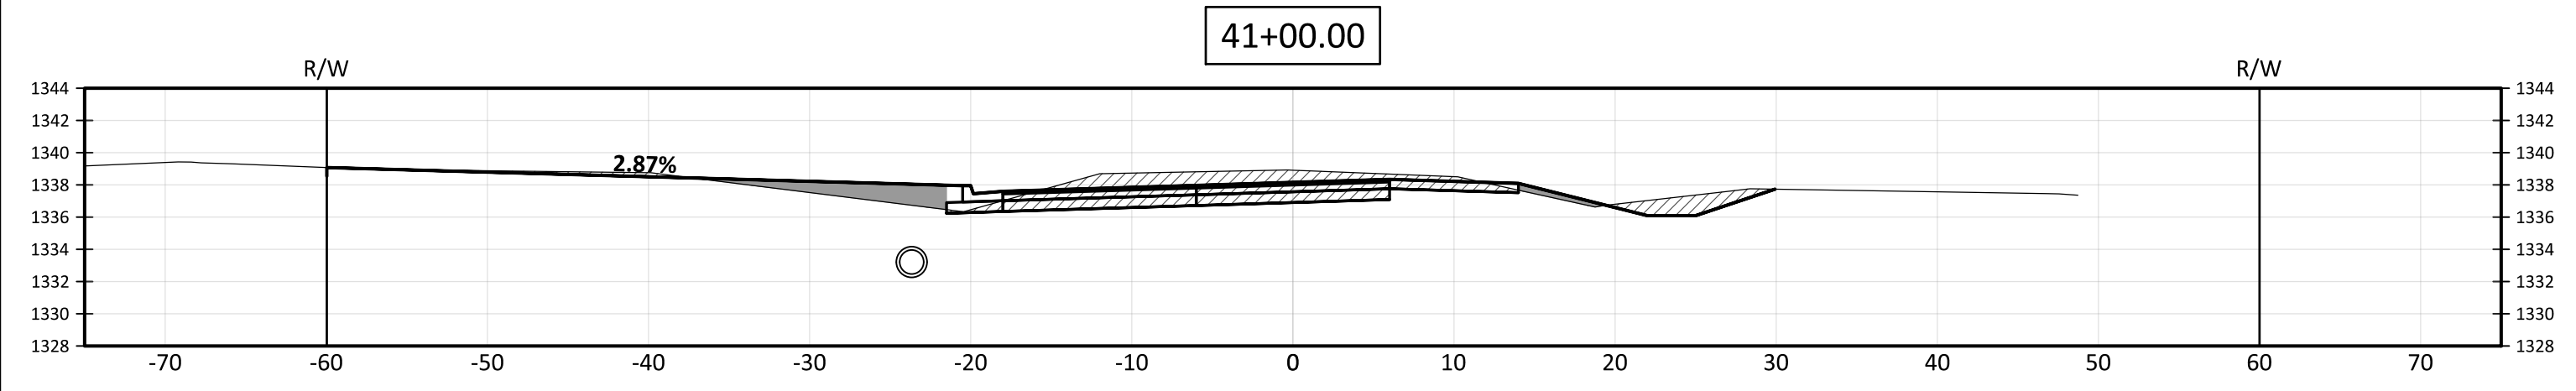

BAUGHMAN COMPANY
 315 Ellis St. Wichita, KS 67211 316-267-7771
 BaughmanCo.com

PAWNEE PAVING (119TH STREET TO 135TH STREET)
PAWNEE CROSS SECTIONS
 Sta. 41+00.00 - Sta. 44+75.00
 CAPITAL IMPROVEMENT PROJECT

PROJECT NUMBER: 472-2019-08554
 INTERNAL NUMBER: 19-07-E316
 DESIGN: LP
 DRAWN: LP
 DATE: Feb, 2020
 SHEET: 27 OF 73

