



STA. 23+00.00 to 35+00.00
1"=40'

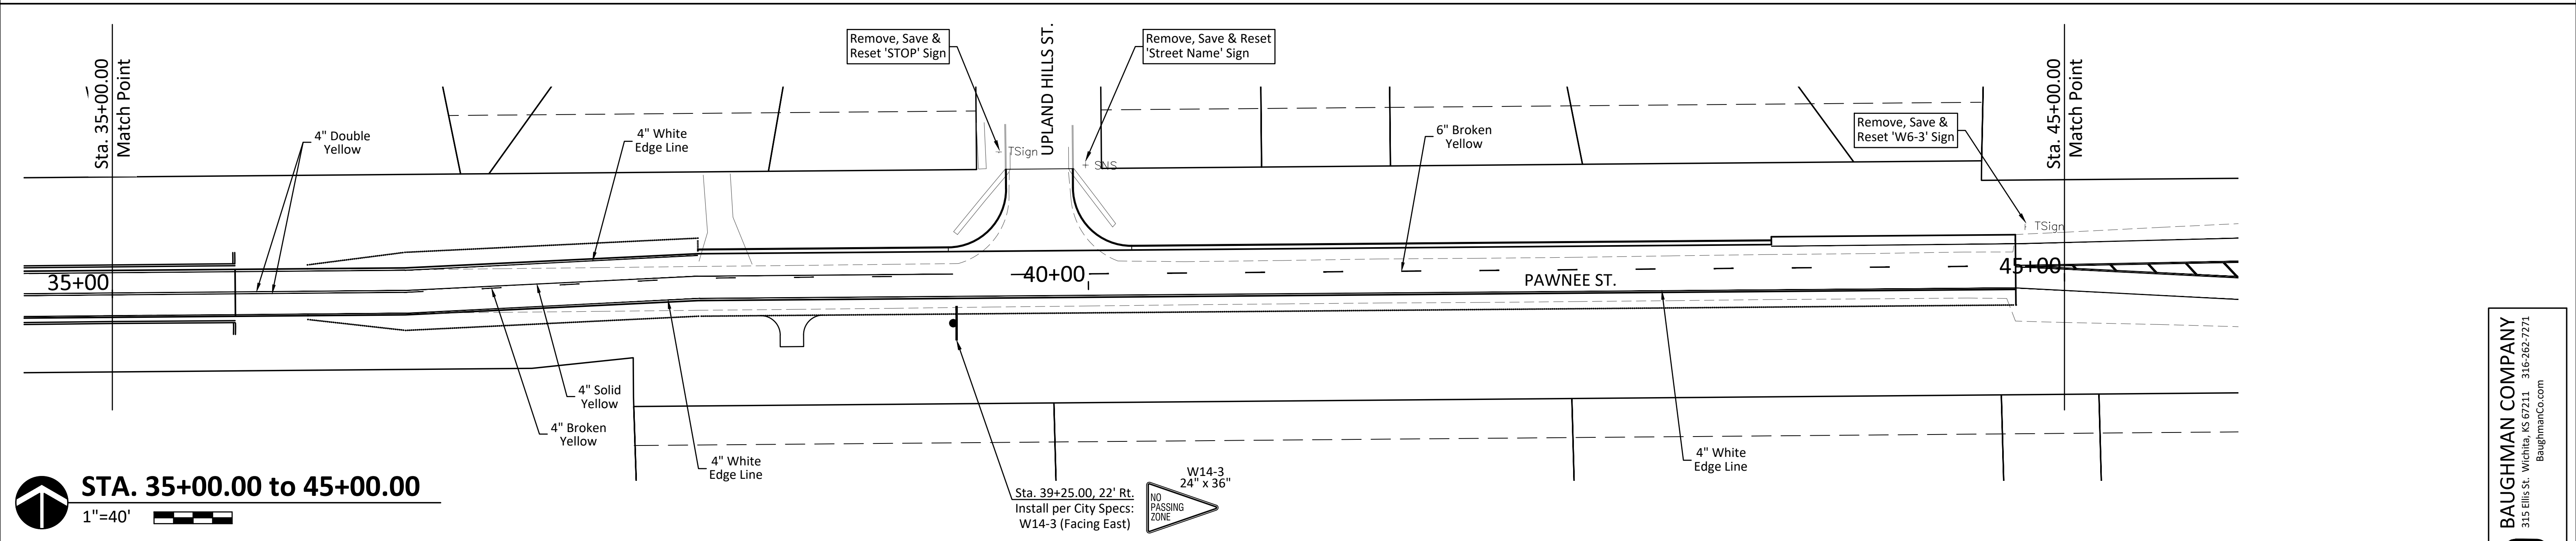

STA. 35+00.00 to 45+00.00
1"=40'

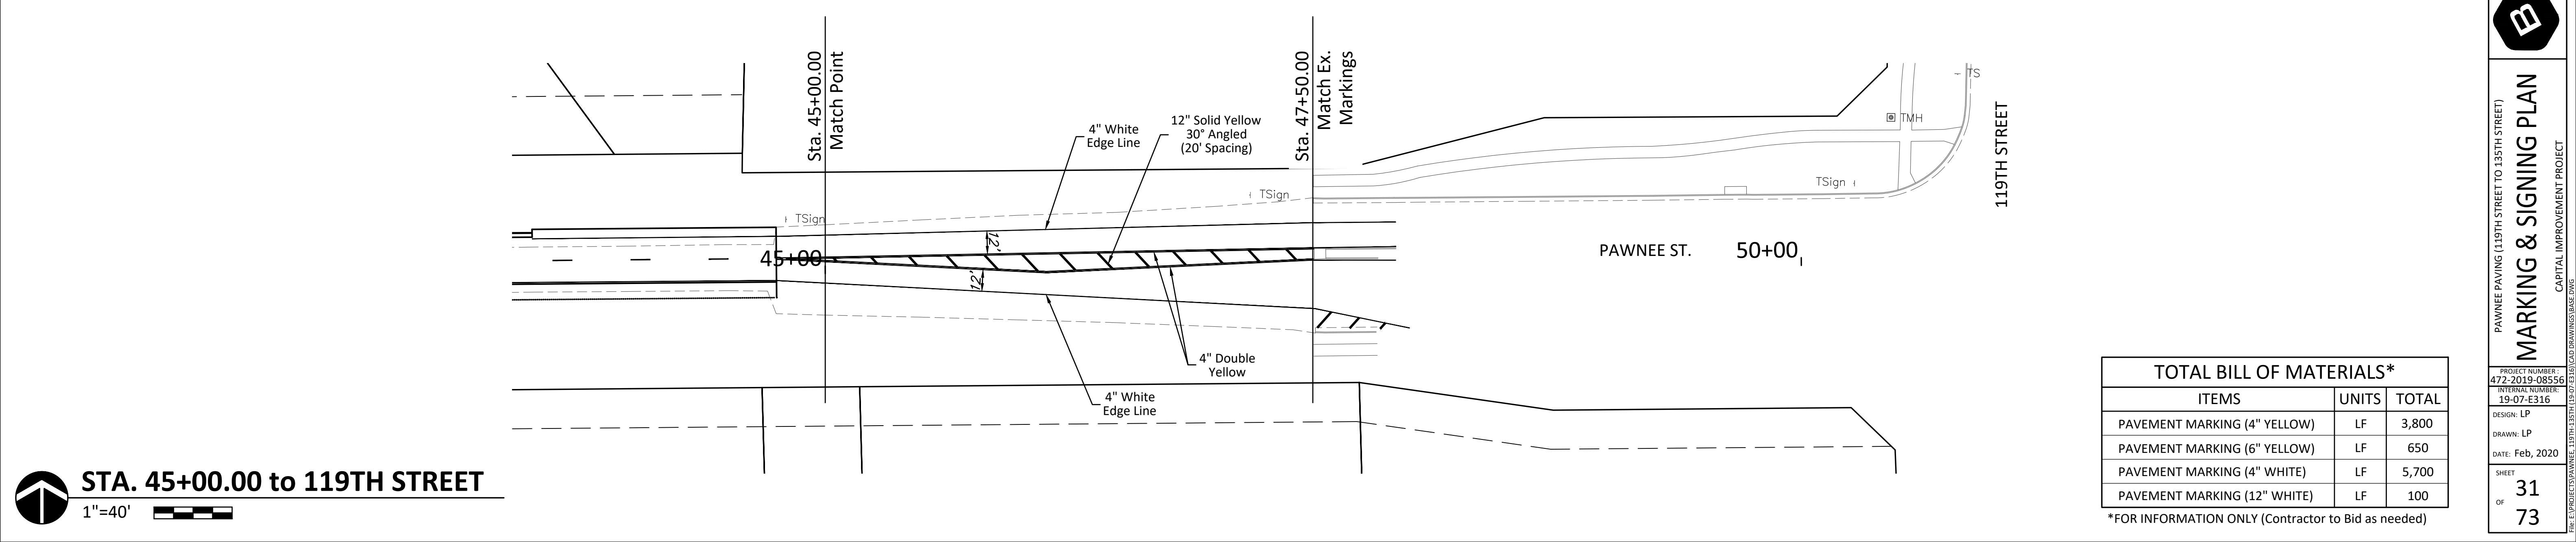

STA. 45+00.00 to 119TH STREET
1"=40'

TOTAL BILL OF MATERIALS*		
ITEMS	UNITS	TOTAL
PAVEMENT MARKING (4" YELLOW)	LF	3,800
PAVEMENT MARKING (6" YELLOW)	LF	650
PAVEMENT MARKING (4" WHITE)	LF	5,700
PAVEMENT MARKING (12" WHITE)	LF	100

*FOR INFORMATION ONLY (Contractor to Bid as needed)

BAUGHMAN COMPANY
315 Ellis St. Wichita, KS 67211 316-262-7271
BaughmanCo.com



MARKING & SIGNING PLAN
CAPITAL IMPROVEMENT PROJECT

PROJECT NUMBER: 472-2019-08556
INTERNAL NUMBER: 19-07-E316
DESIGN: LP
DRAWN: LP
DATE: Feb, 2020
SHEET: 31 OF 73