

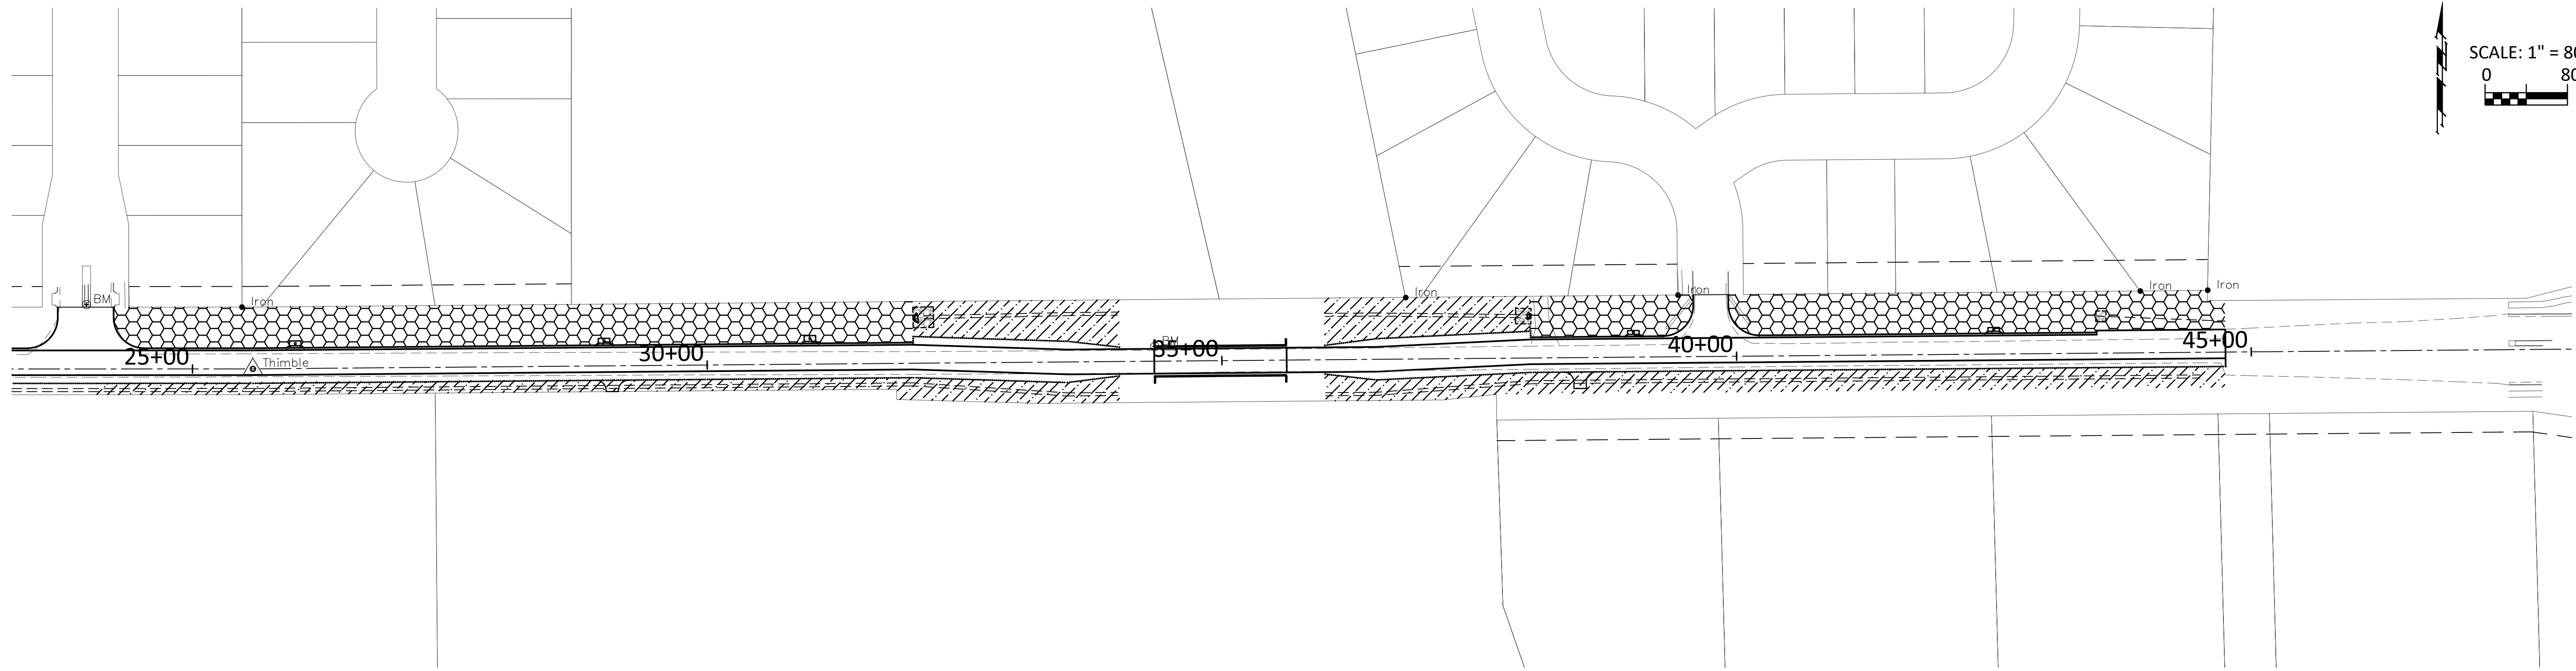


SCALE: 1" = 80'

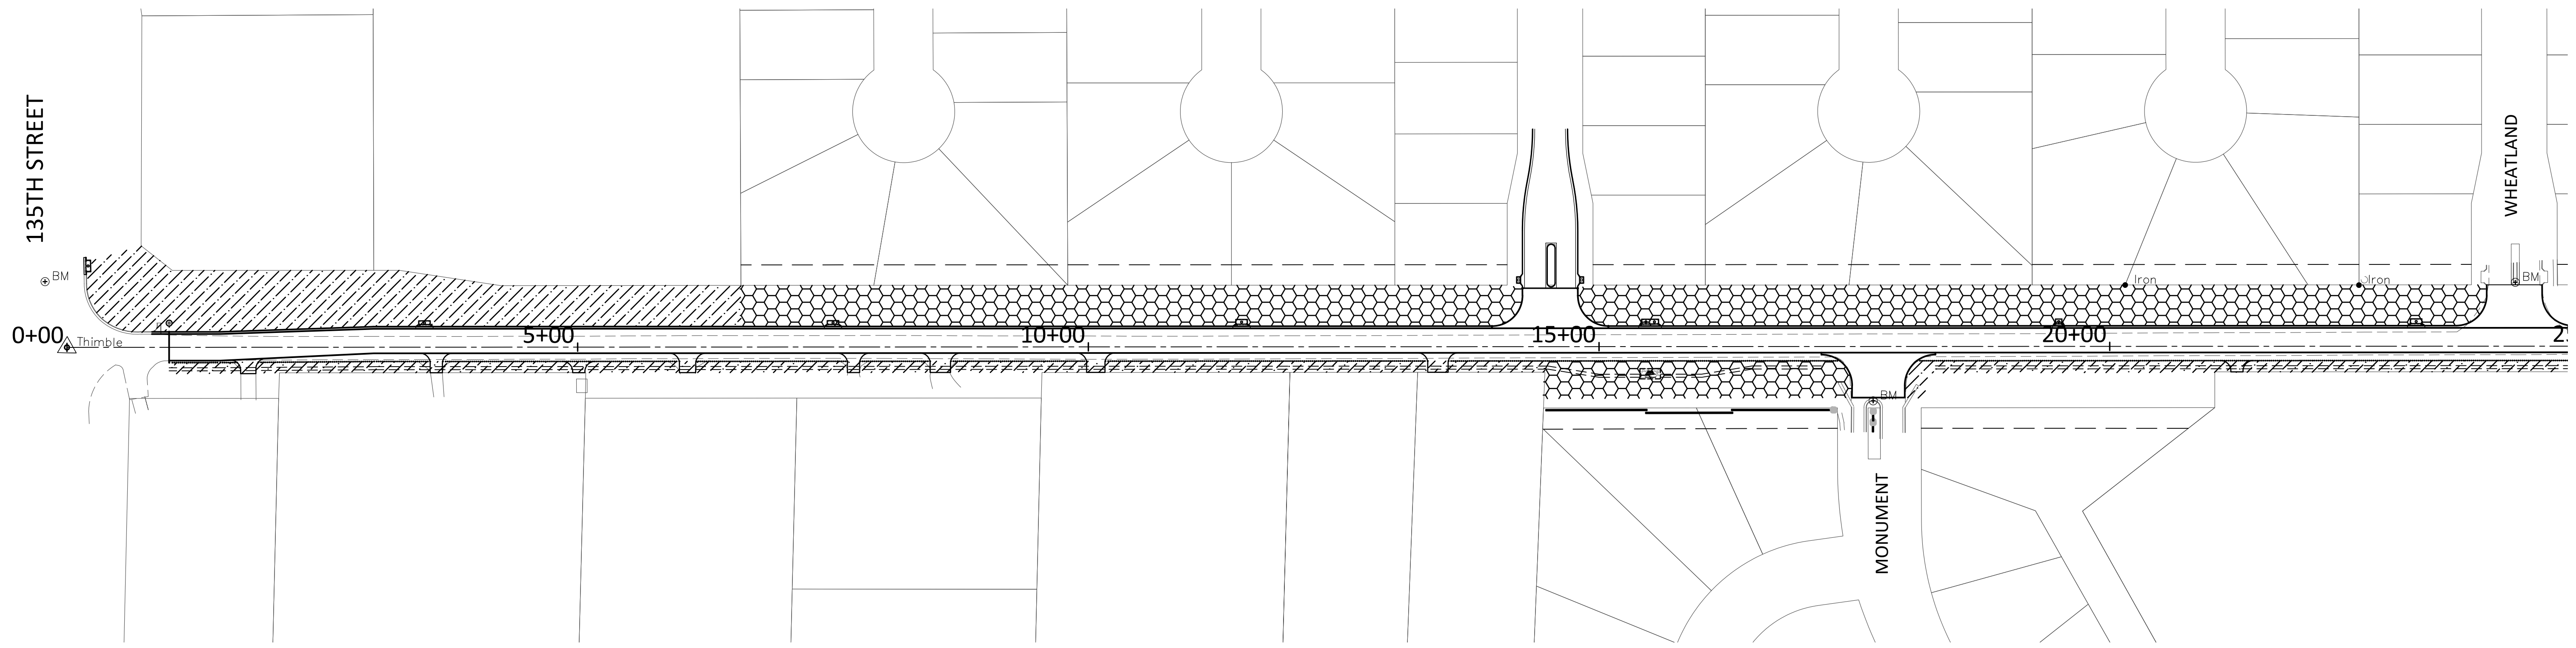


SCALE: 1" = 80'

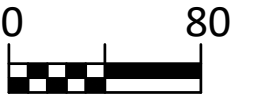

QUANTITIES		
ITEM		QUANTITIES
	SEEDING	100,000 SF
	SODDING	130,000 SF

*FOR INFORMATION ONLY (Contractor to Bid as needed)

BAUGHMAN COMPANY
 315 Ellis St. Wichita, KS 67211 316-262-7271
 BaughmanCo.com

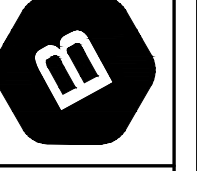

PAWNEE PAVING (119TH STREET TO 135TH STREET)
SEEDING & SODDING
 CAPITAL IMPROVEMENT PROJECT

PROJECT NUMBER:
 472-2019-08556
 INTERNAL NUMBER:
 19-07-E316
 DESIGN: LP
 DRAWN: LP
 DATE: Feb, 2020
 SHEET
 OF
58
73