
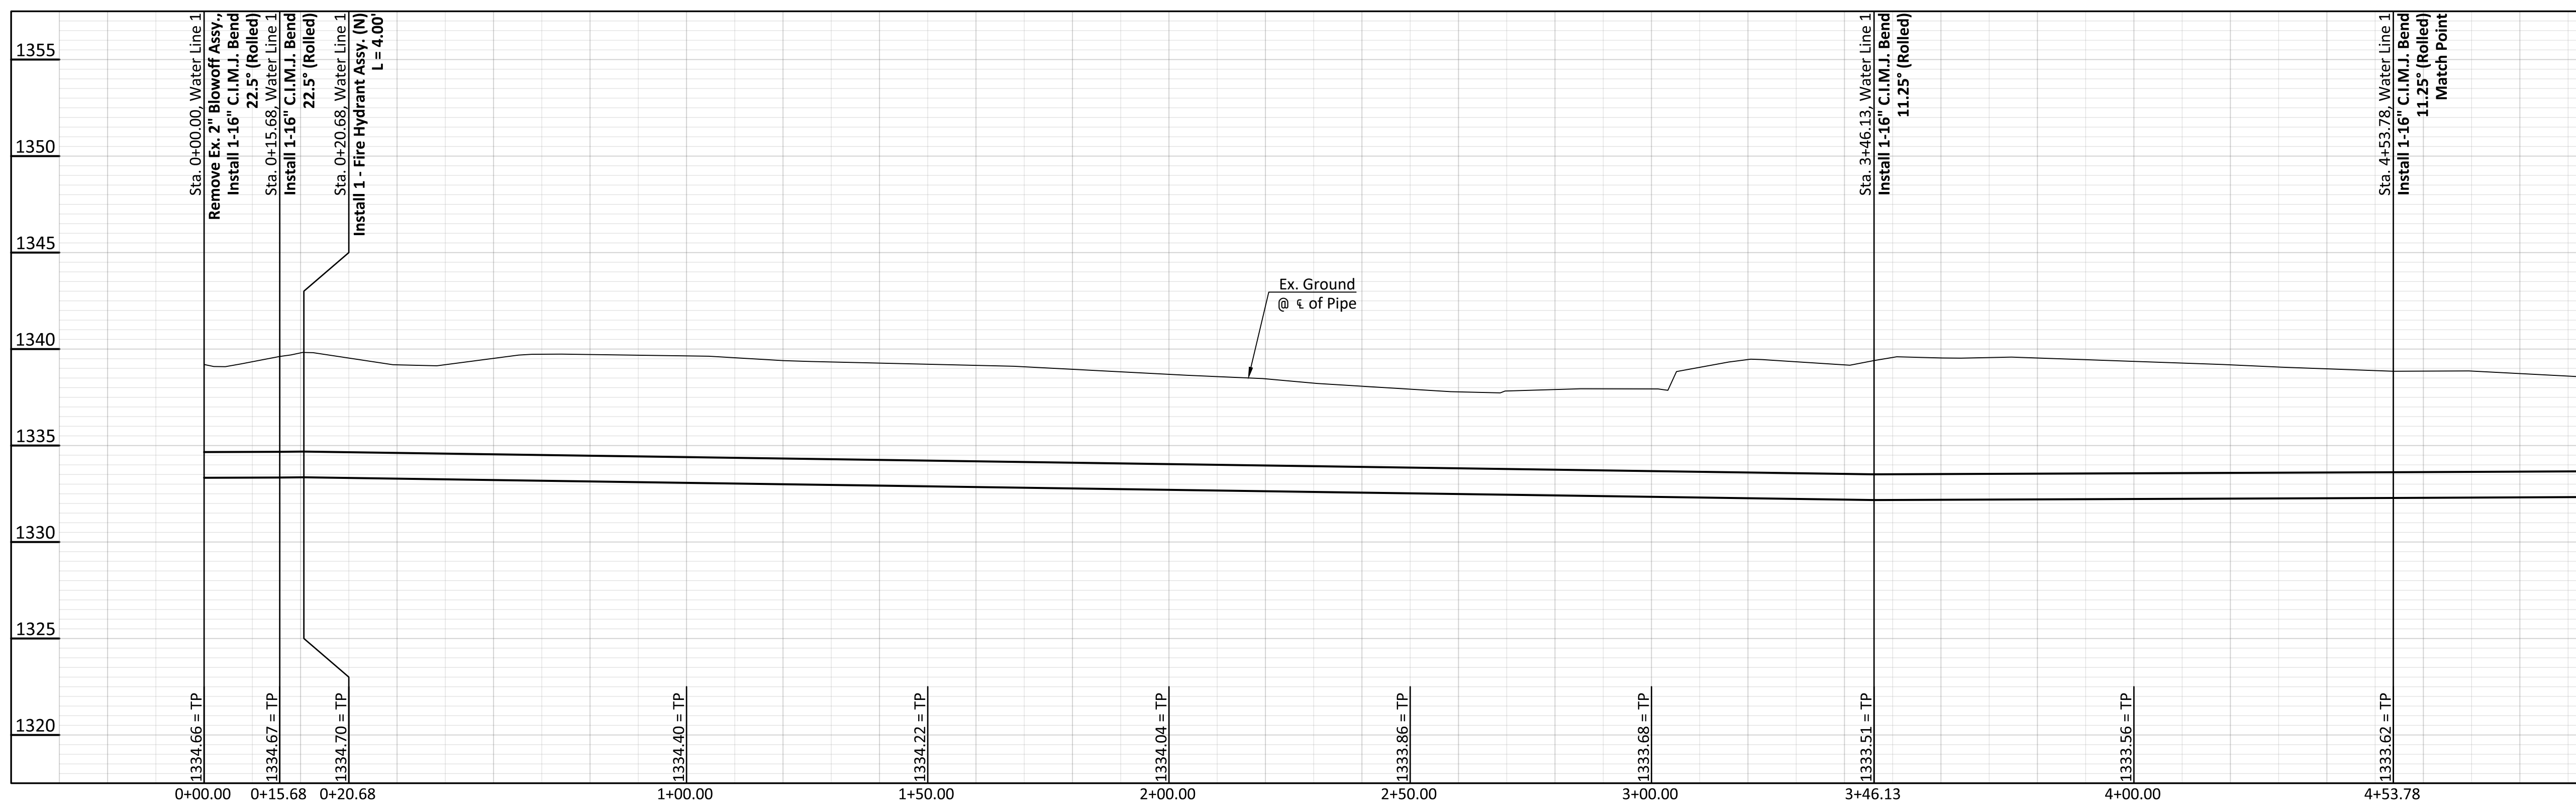
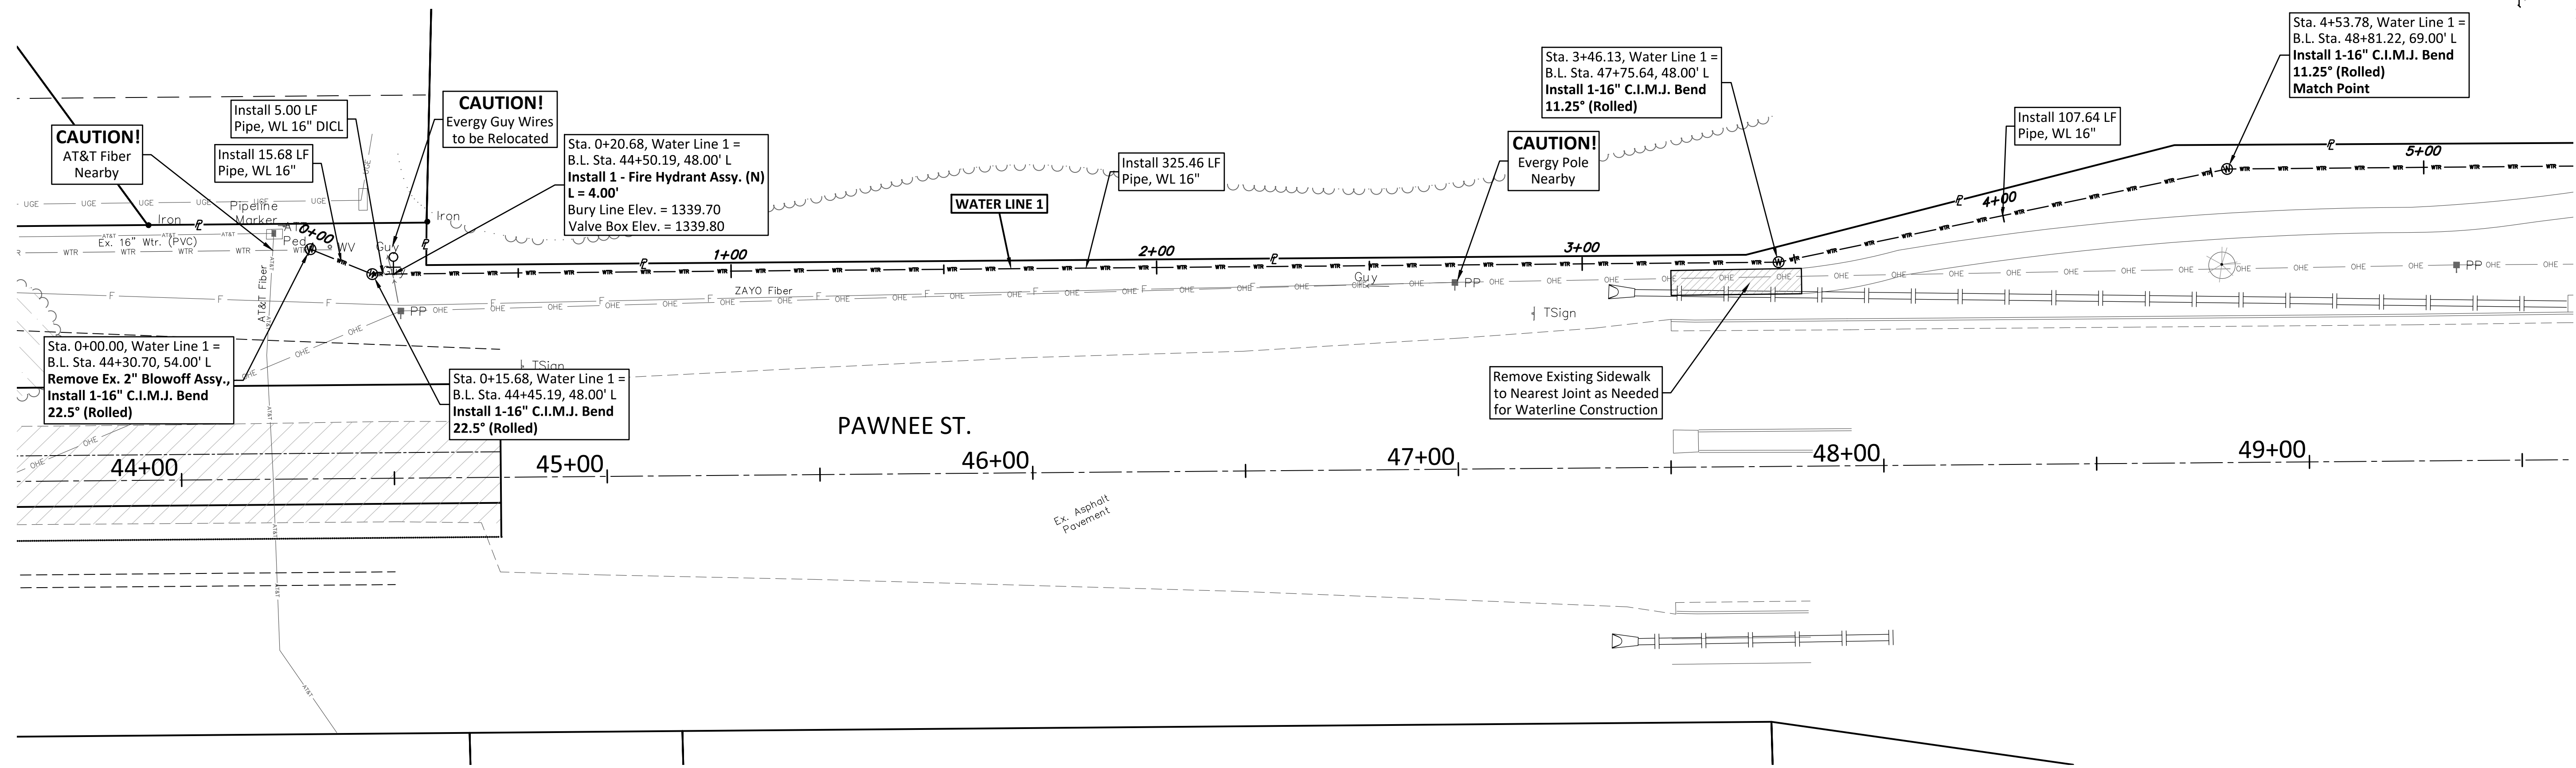


NOTE: All 16" Water Pipe Shall be Restrained Joint PVC Pipe

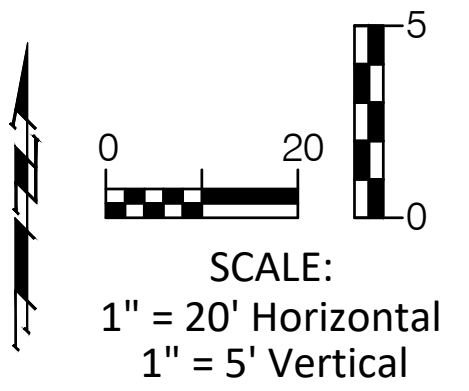

PAWNEE PAVING (119TH STREET TO 135TH STREET)
WATER LINE 1
 Sta. 0+00.00 - Sta. 4+53.78
 CAPITAL IMPROVEMENT PROJECT

PROJECT NUMBER: 472-2019-08556
 INTERNAL NUMBER: 19-07-E316
 DESIGN: LP
 DRAWN: LP
 DATE: Feb, 2020
 SHEET: 69 OF 73

BAUGHMAN COMPANY
 315 Ellis St. Wichita, KS 67211 316-262-7771
 BaughmanCo.com